




PLAN WING 2

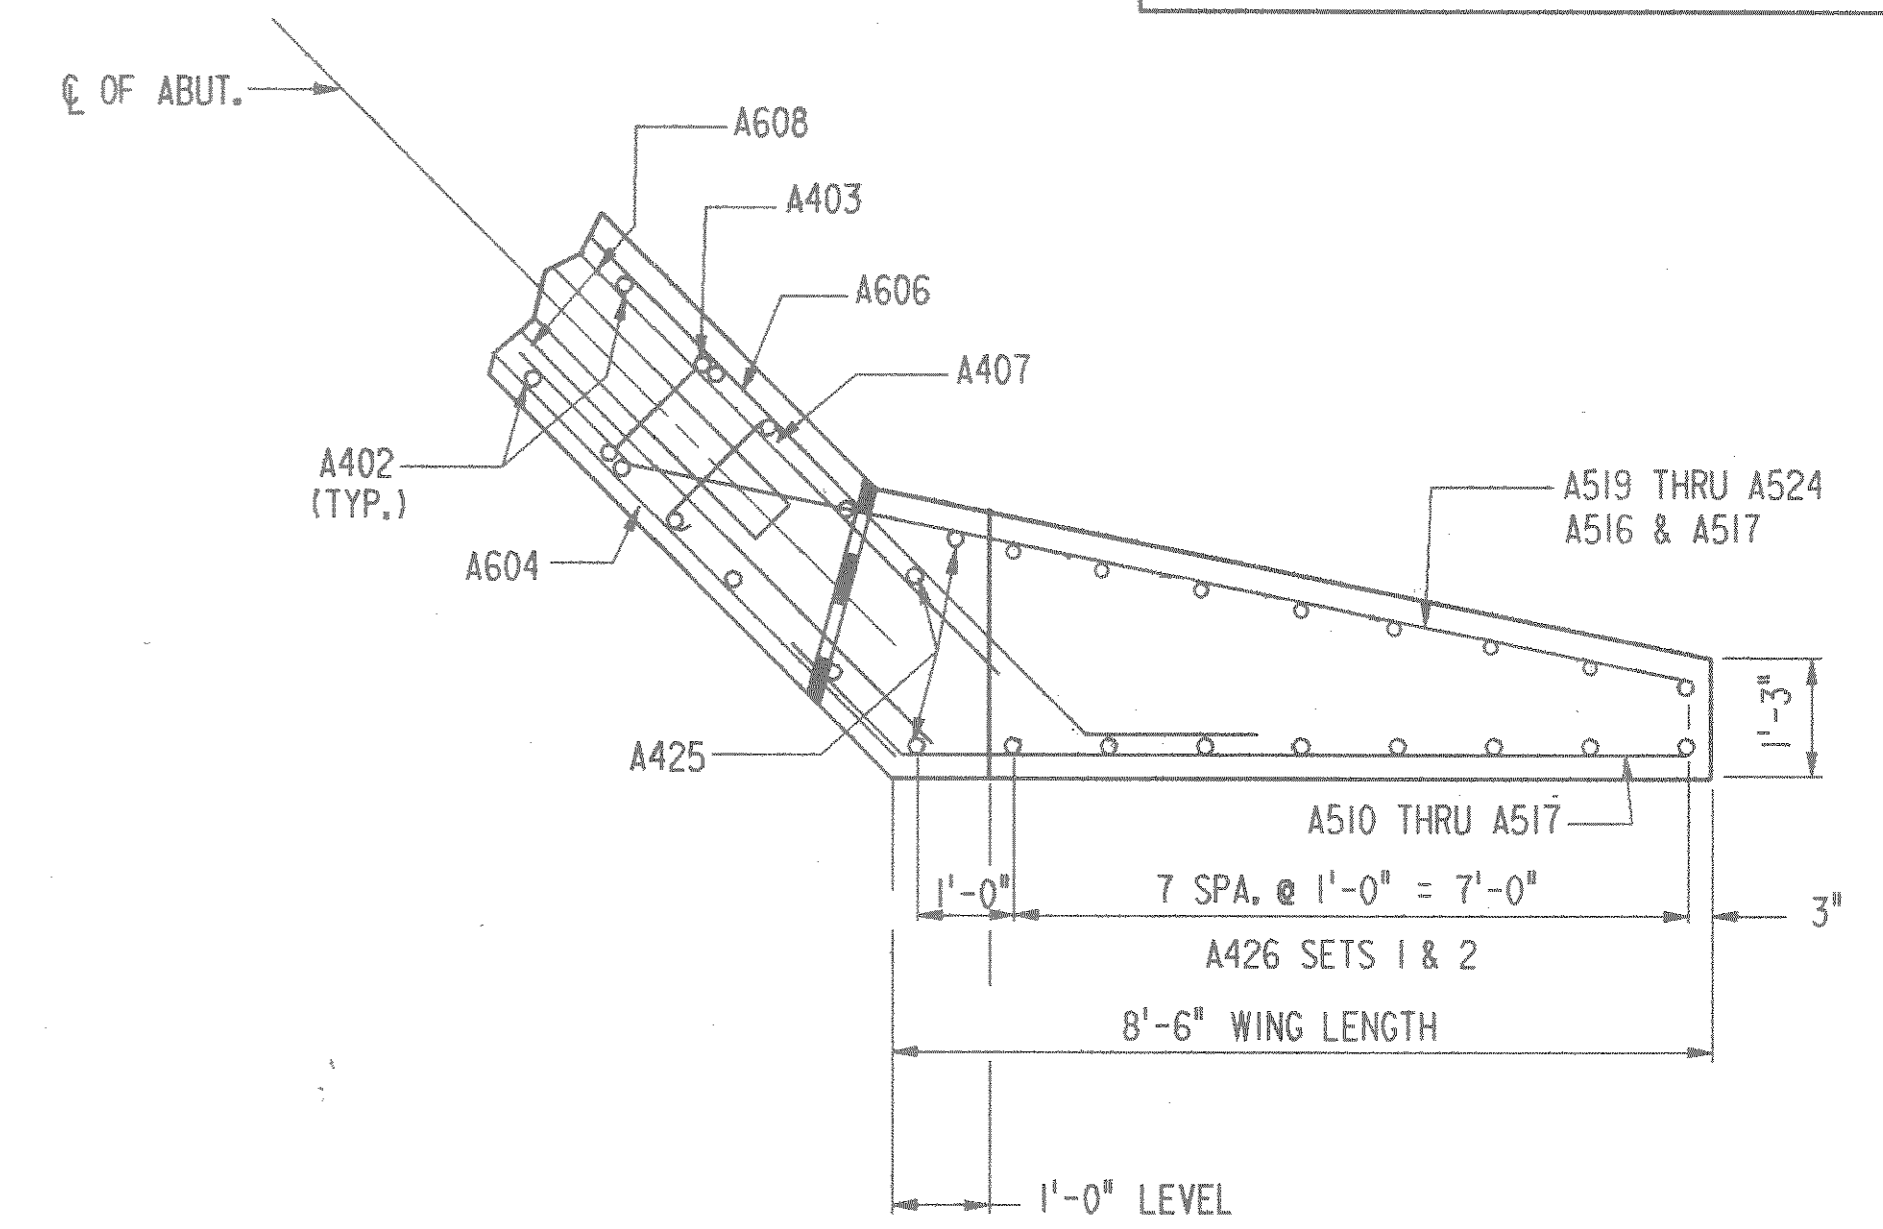


PLAN WING 1

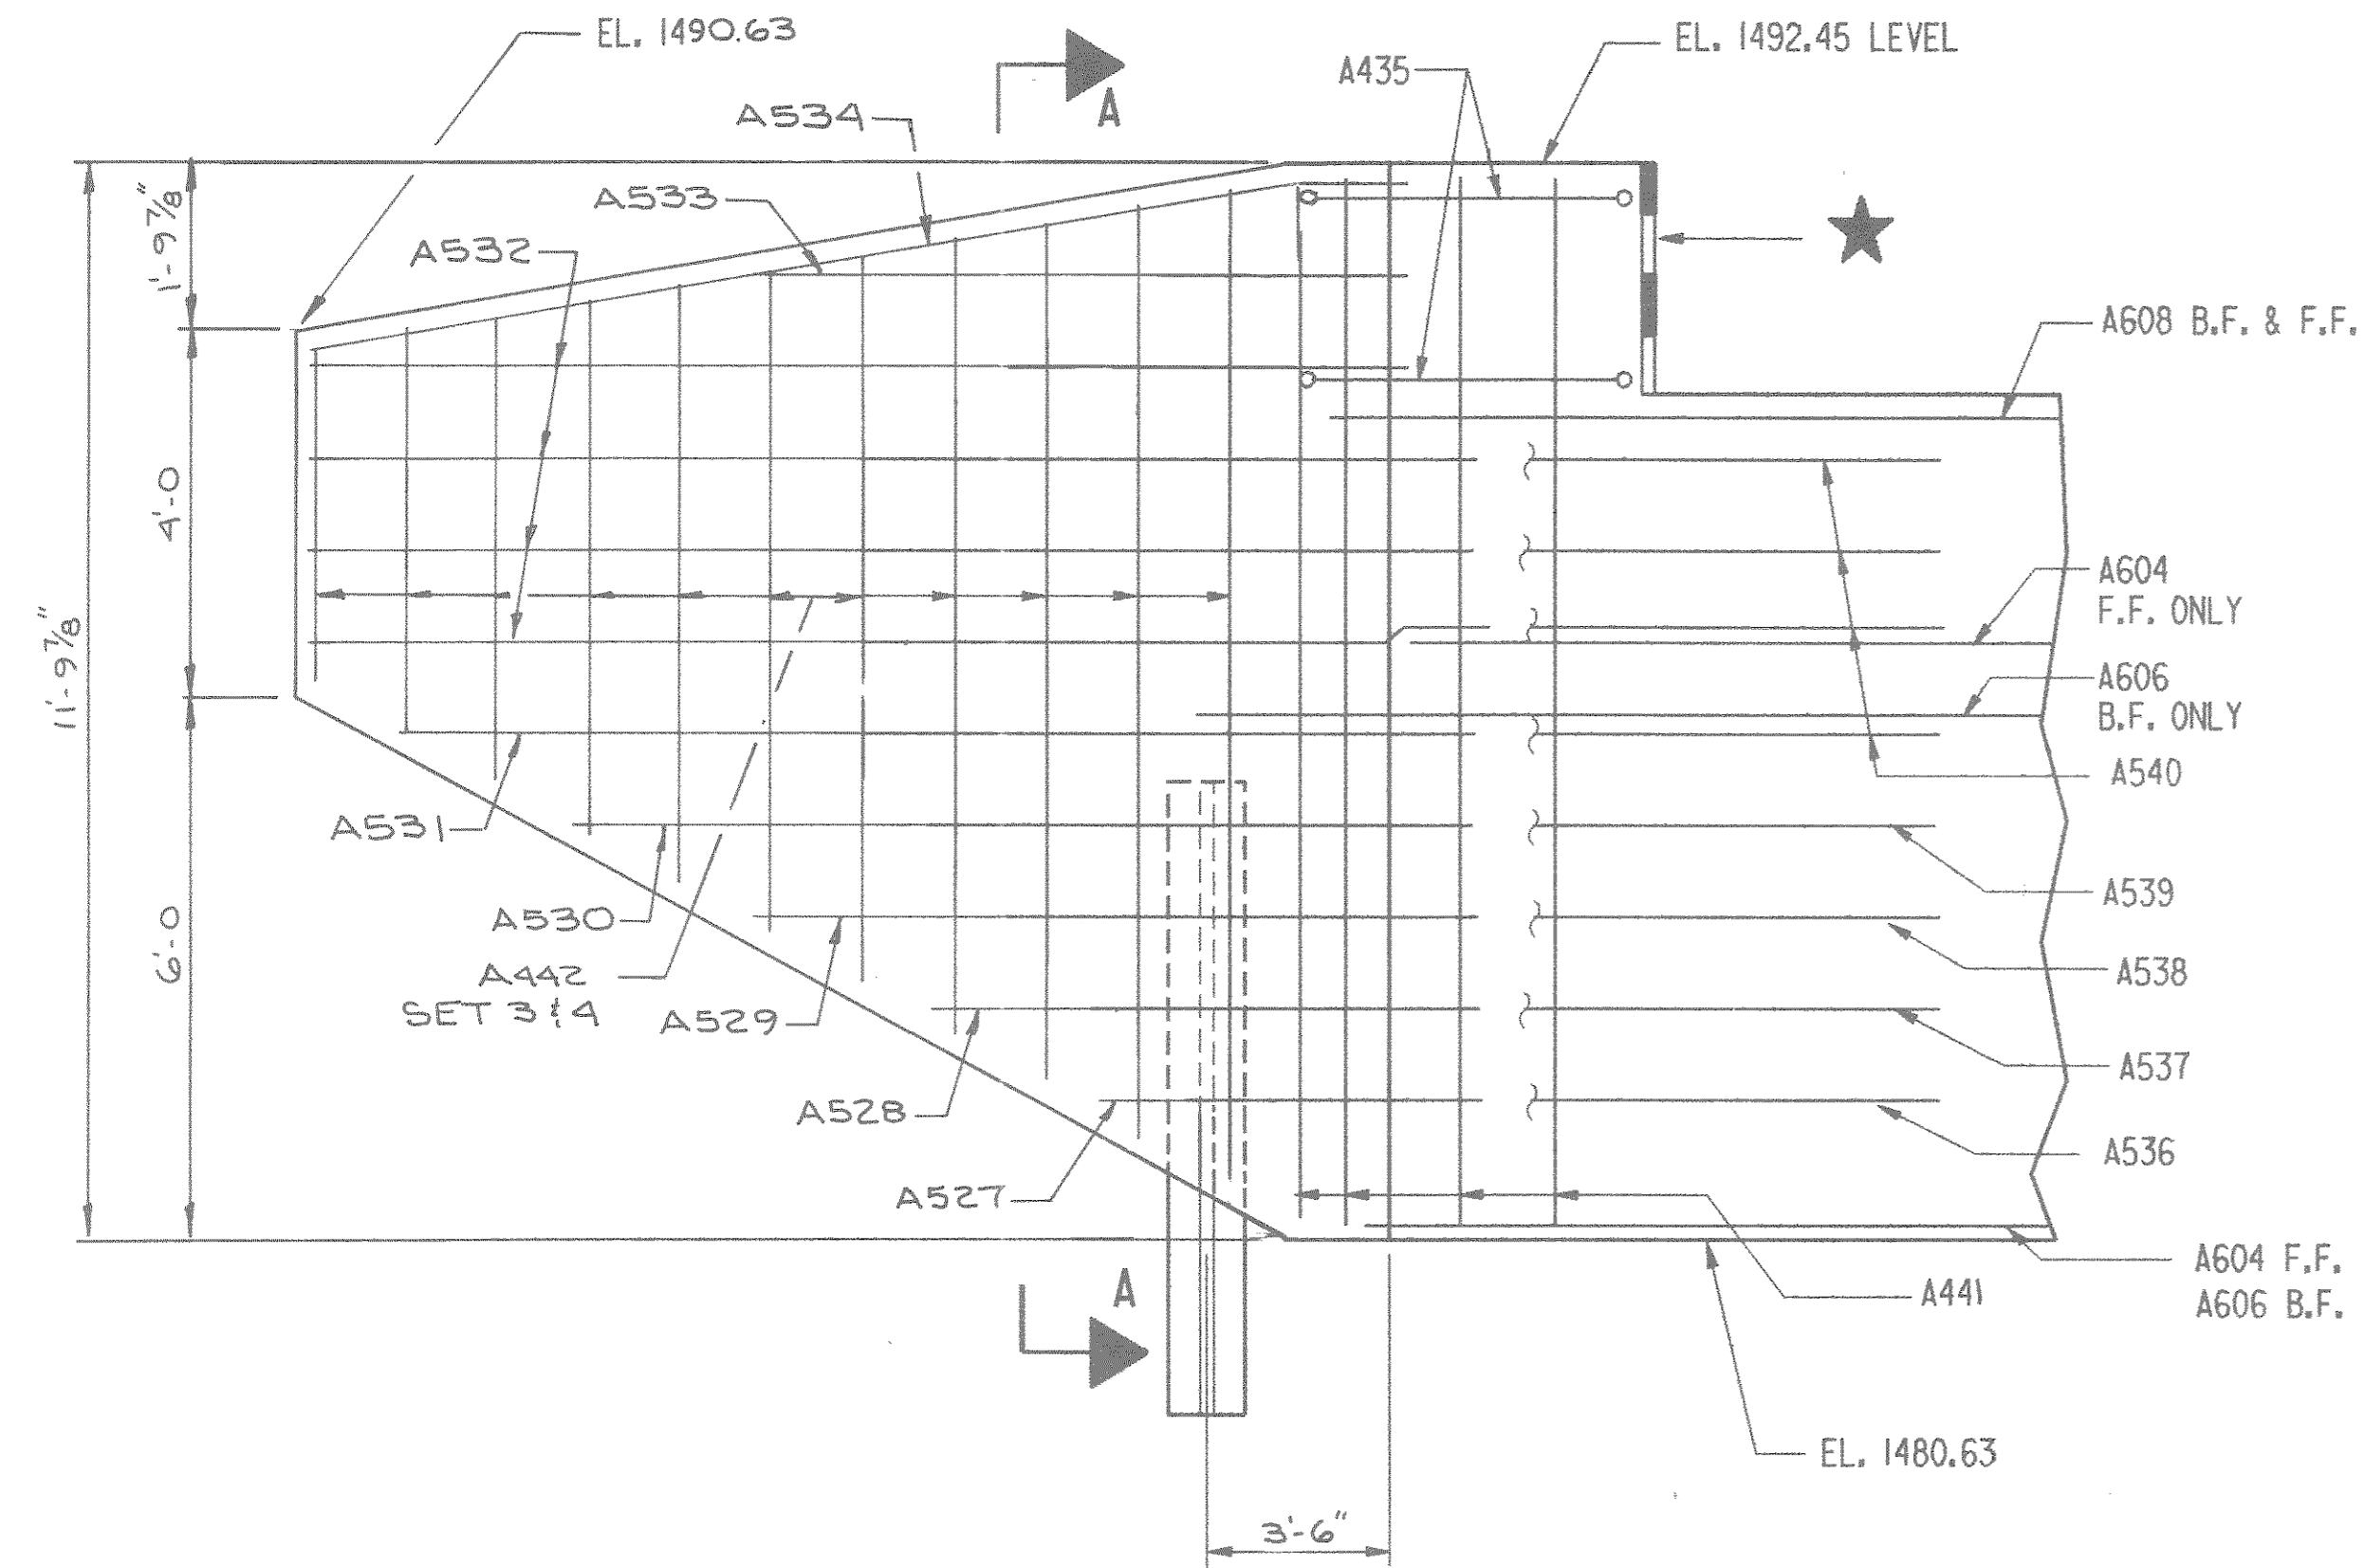

ELEVATION WING 2

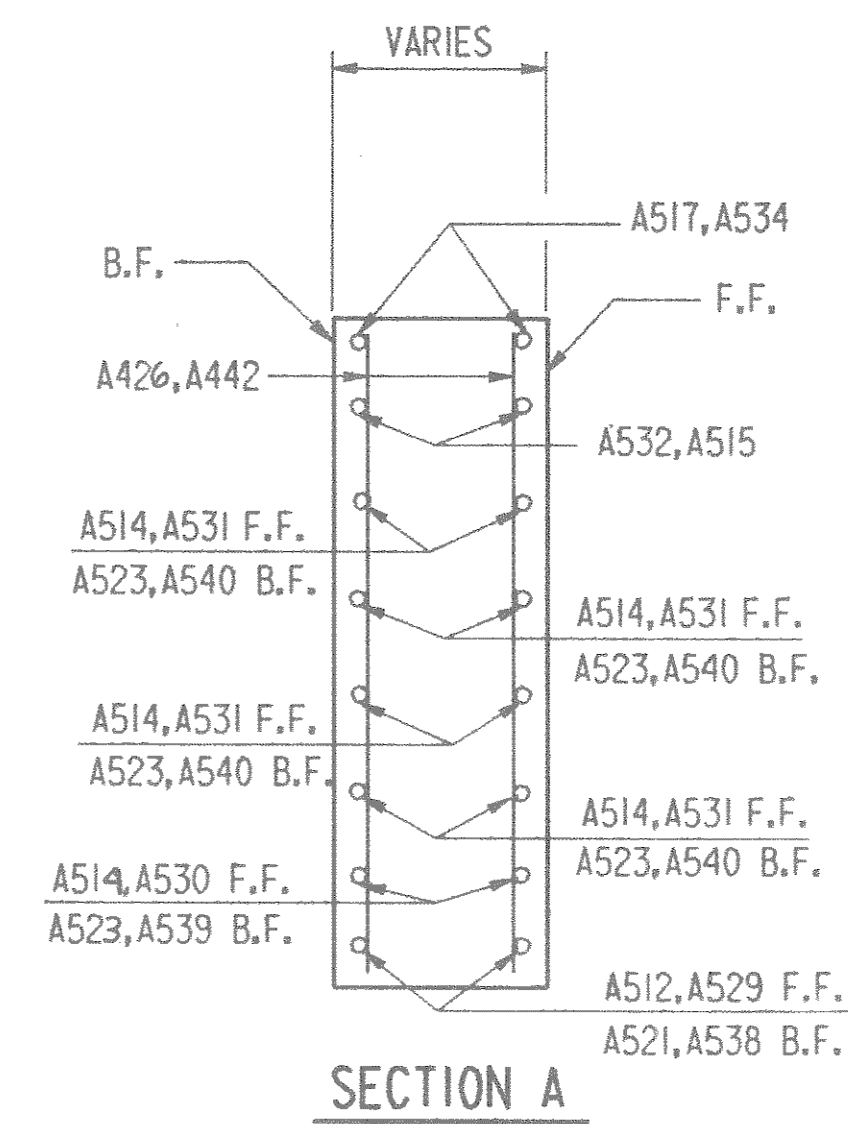

SECTION A

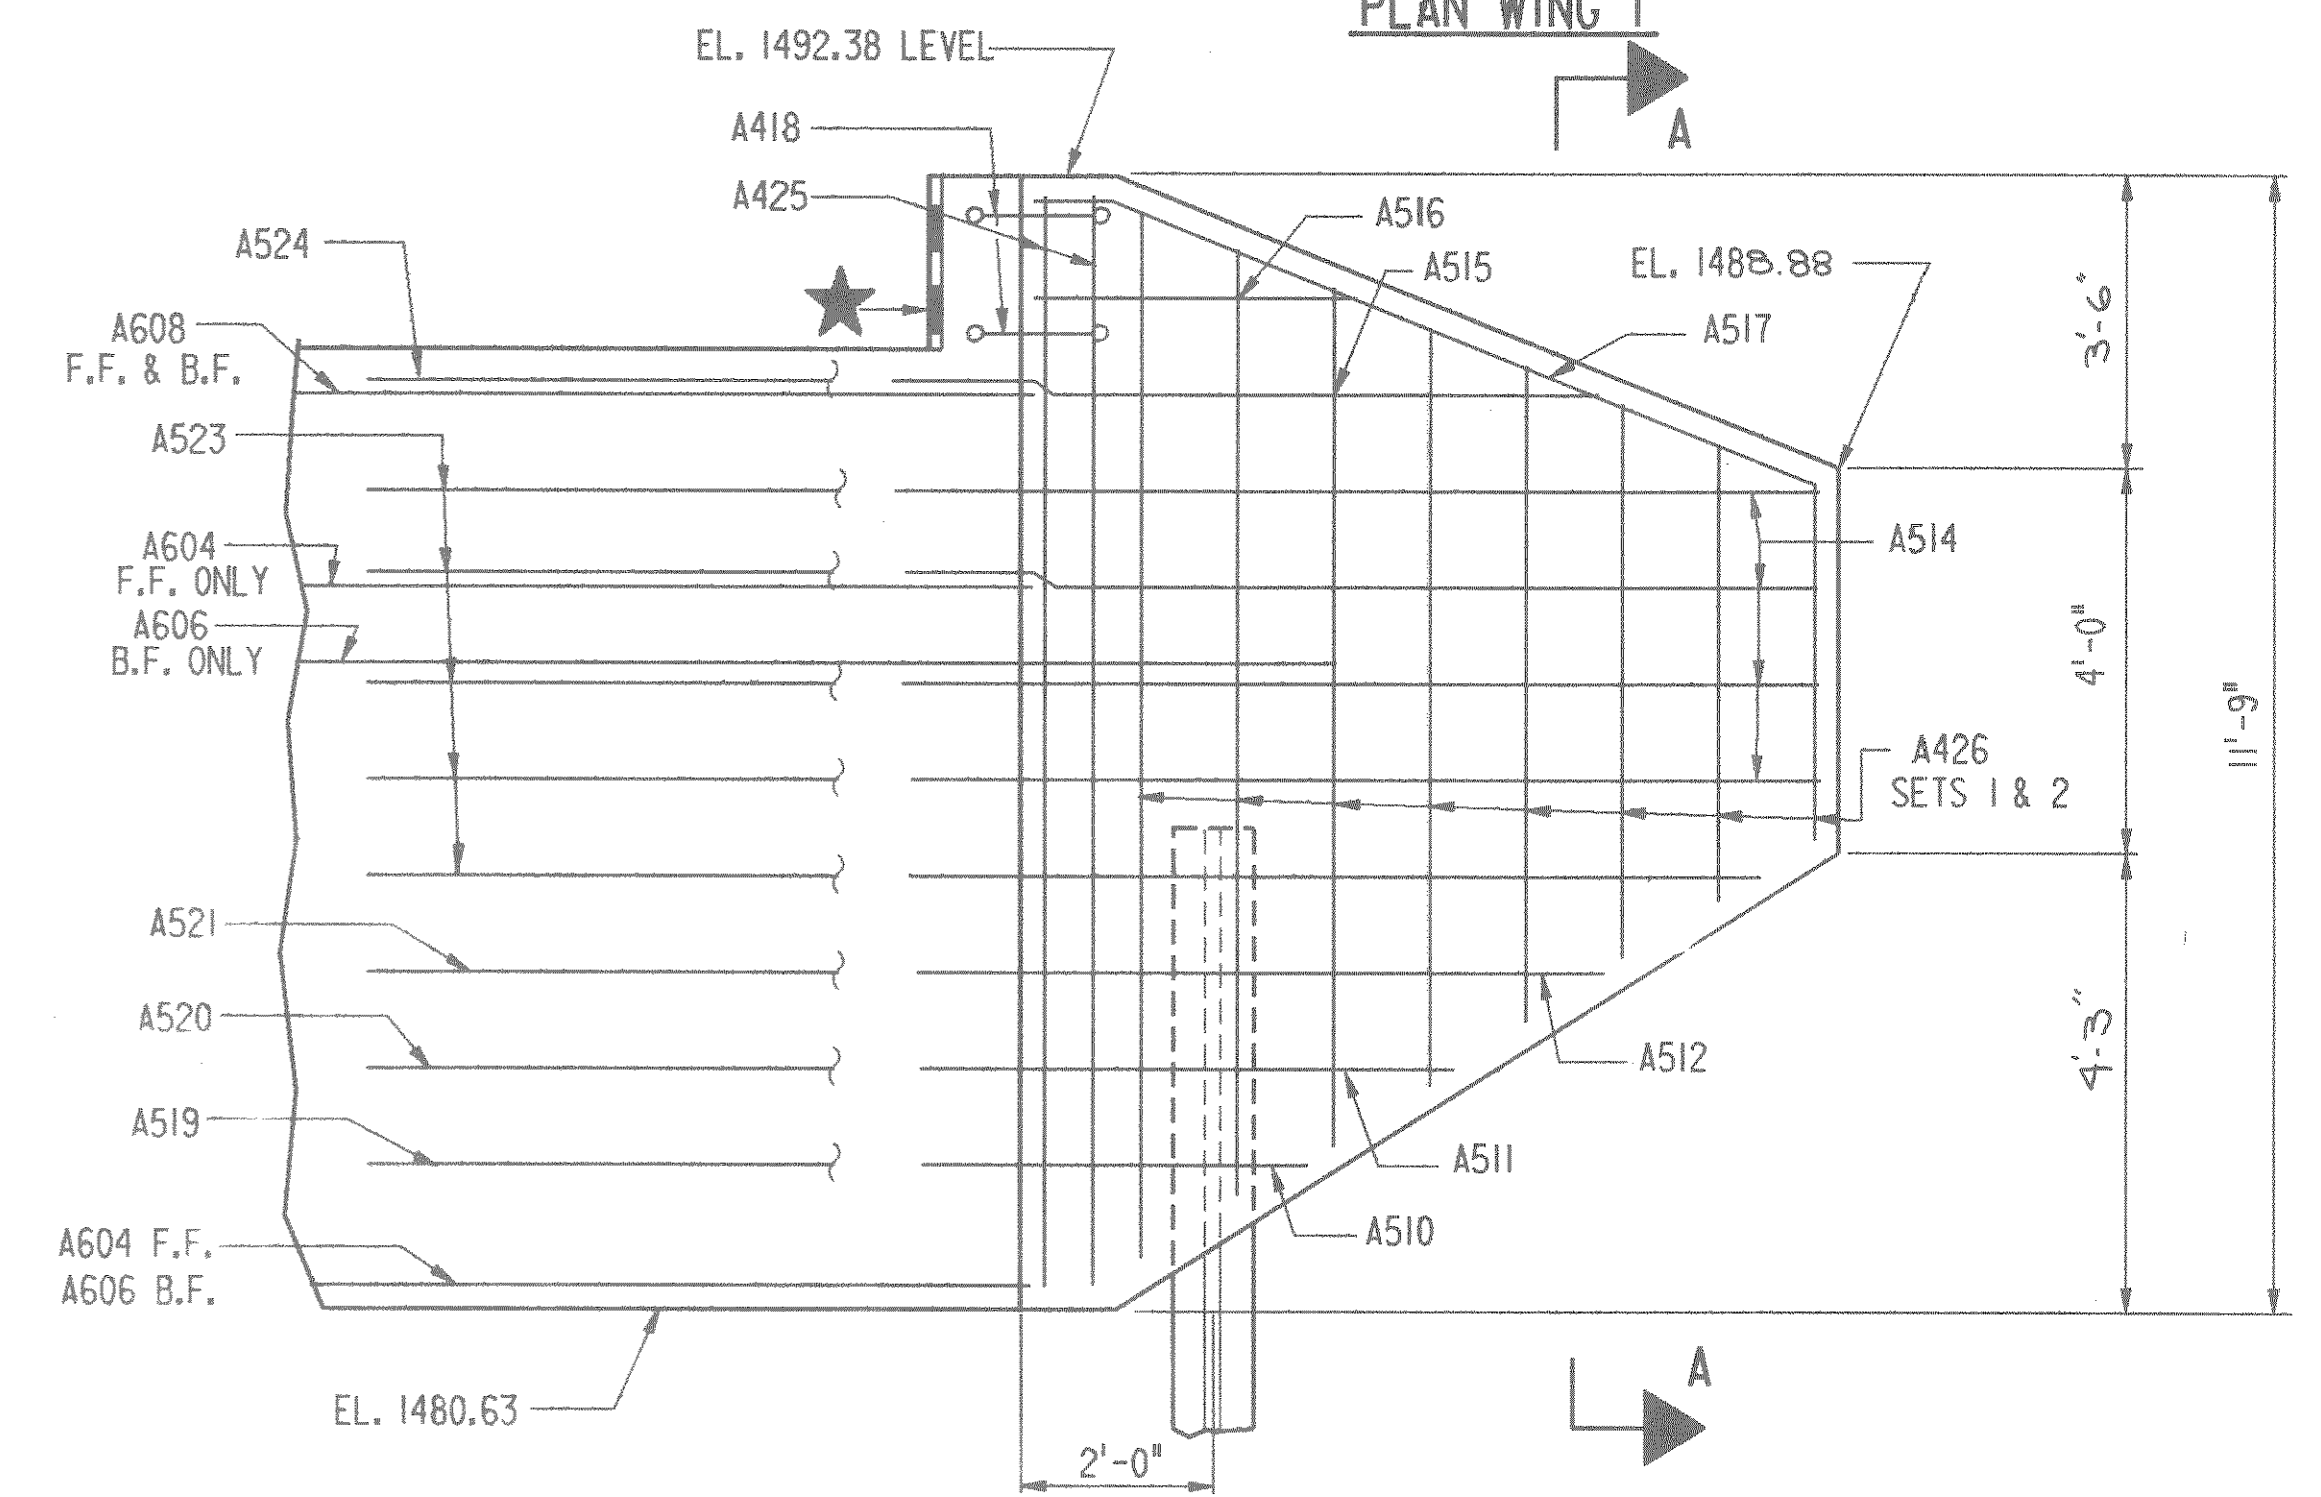

ELEVATION WING 1

PRF= WING202 [140001]
 FILE= WING512.FIN
 W.U.= 1/21/6000
 W.U.=

DATE= 12-27-85

No.	Date	Revision	By
STATE OF WISCONSIN DEPARTMENT OF TRANSPORTATION			
STRUCTURE B-35-94			
Const. Spec.	WIS. 1981	Drawn By	T.A.W.
		Plans Checked	JRL
WINGS 1 & 2			SHEET 5 OF 12
X78471			