
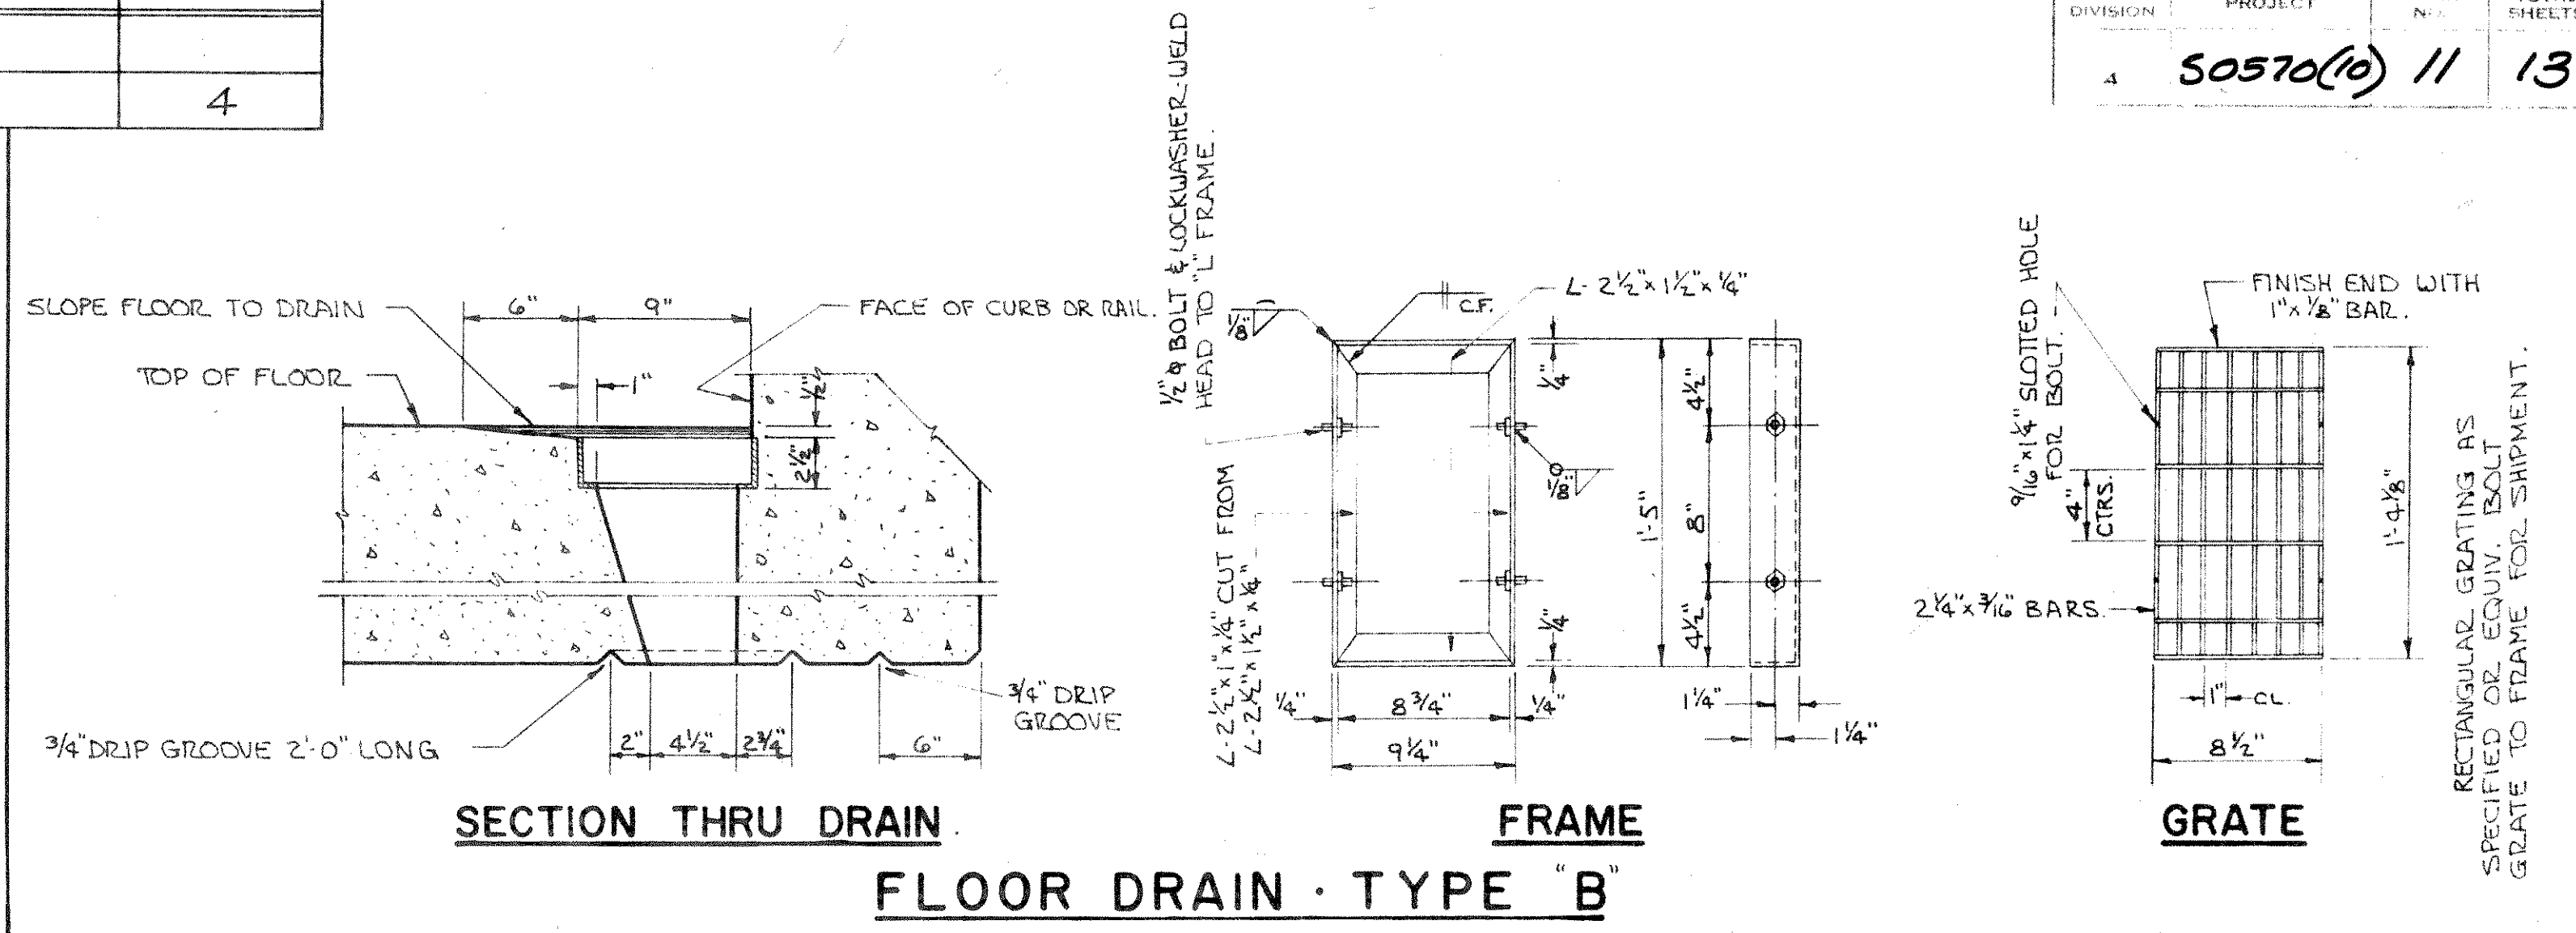


FLOOR DRAIN TYPE	NO. REQ'D
TYPE "B"	
TYPE "C"	4

B. & S. DIVISION	PROJECT	SHEET NO.	TOTAL SHEETS
4	S0570(10)	11	13

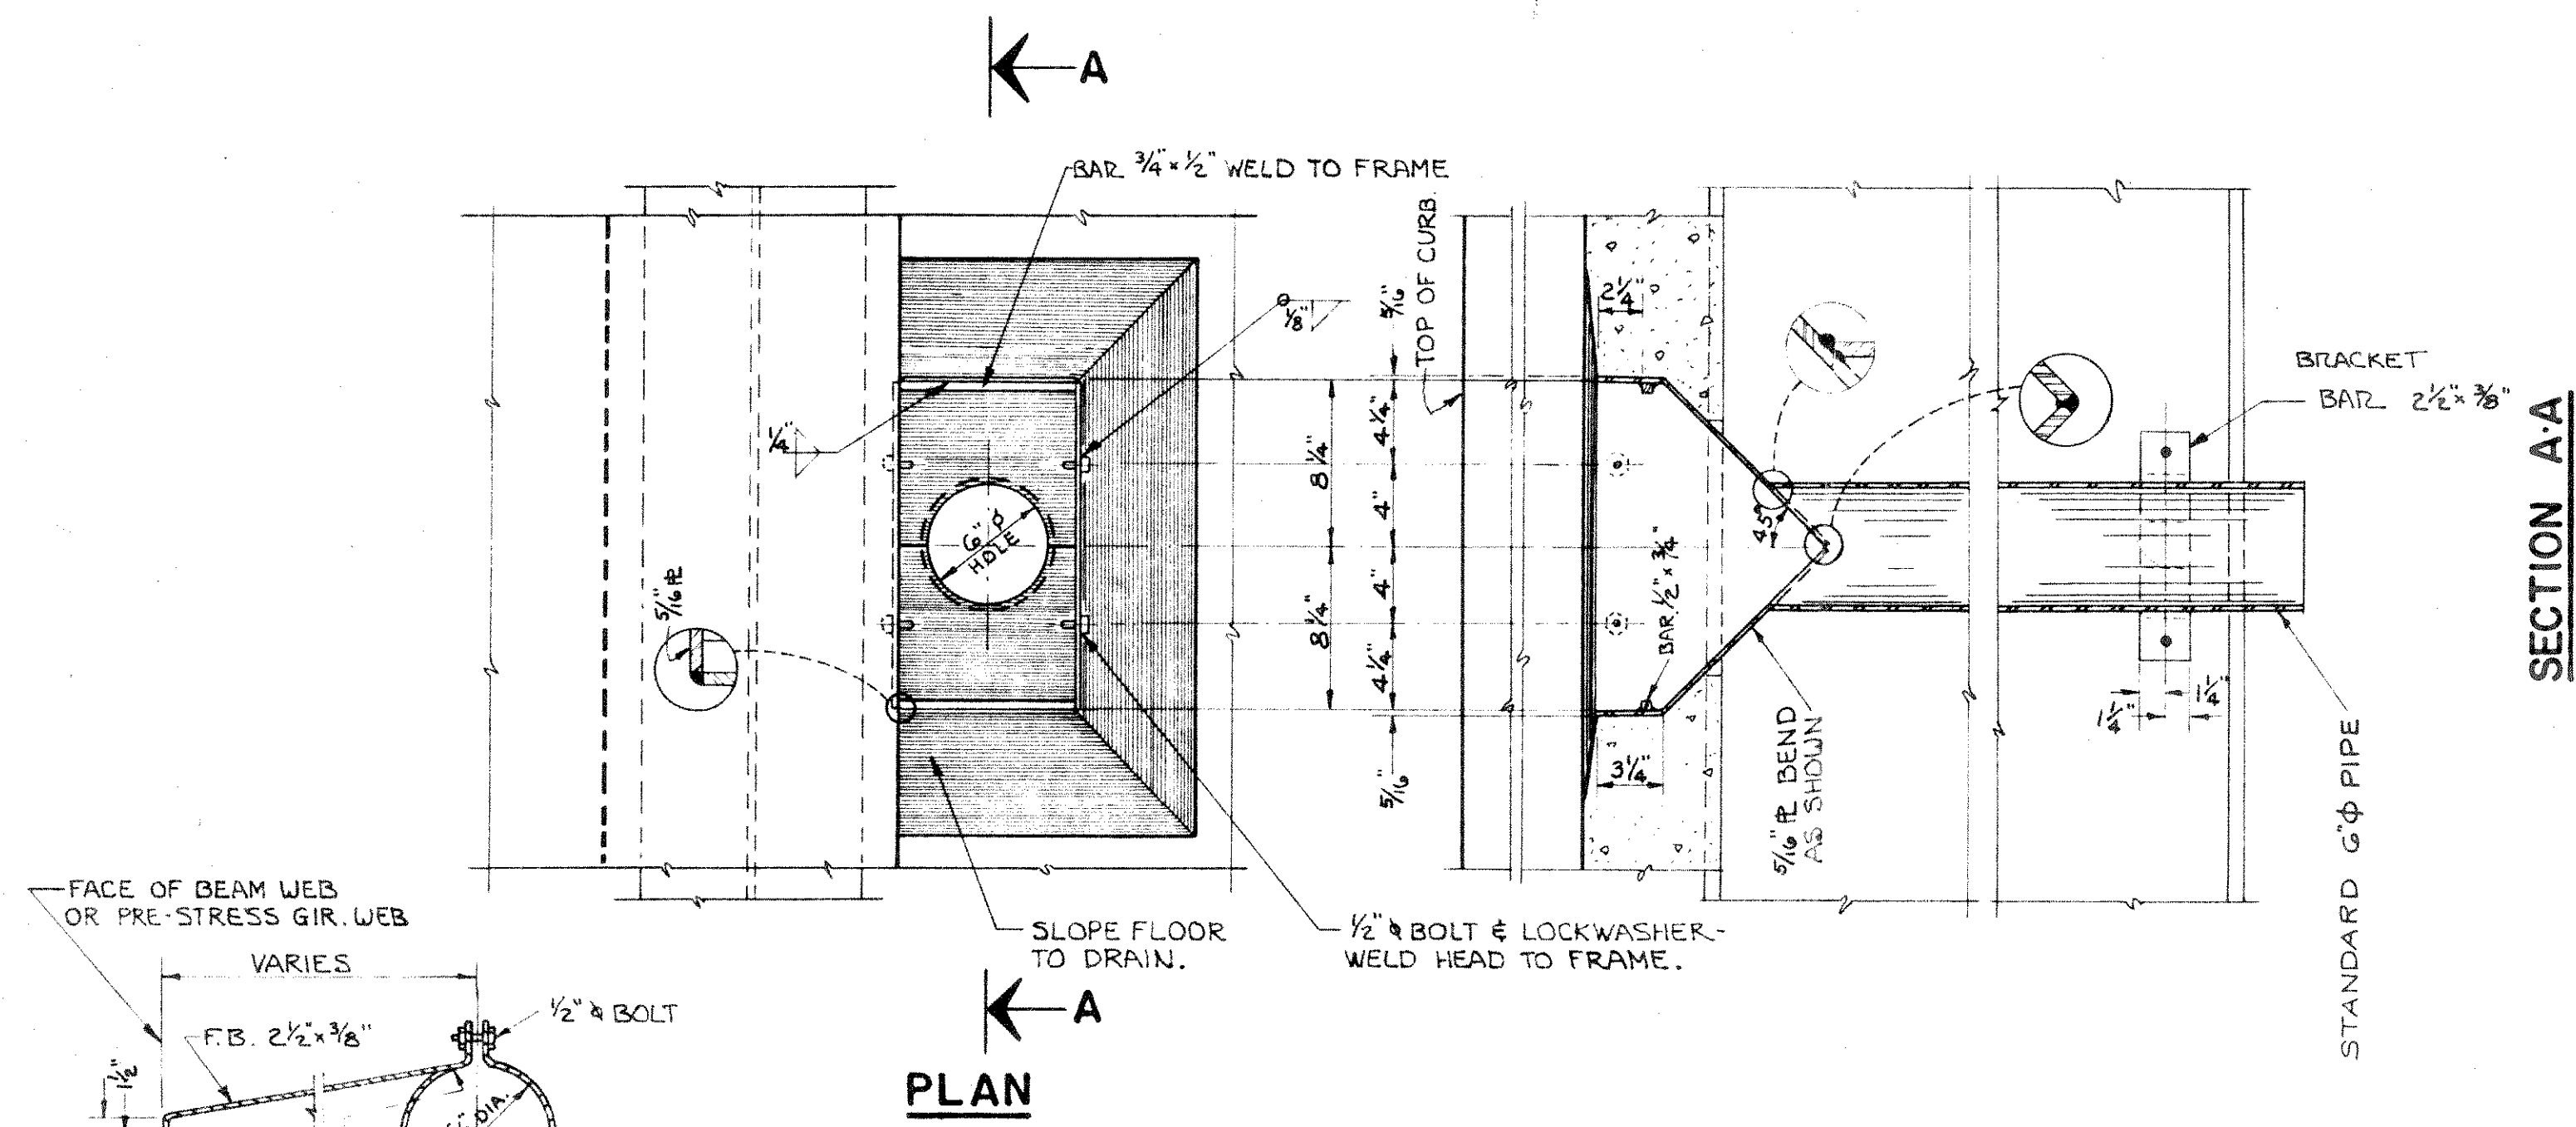

STATE HIGHWAY COMMISSION OF WISCONSIN		
FLOOR DRAIN DETAILS		
DESIGNED BY AASHO-GI	CHECKED BY HIS	DATE APR 1963
DATE 4/17/62	DESIGN STD. STD.	DRAWN BY MHH
STRUC. B-35-4	SHEET 7 OF 7	

X25071A