




SECTION A-A

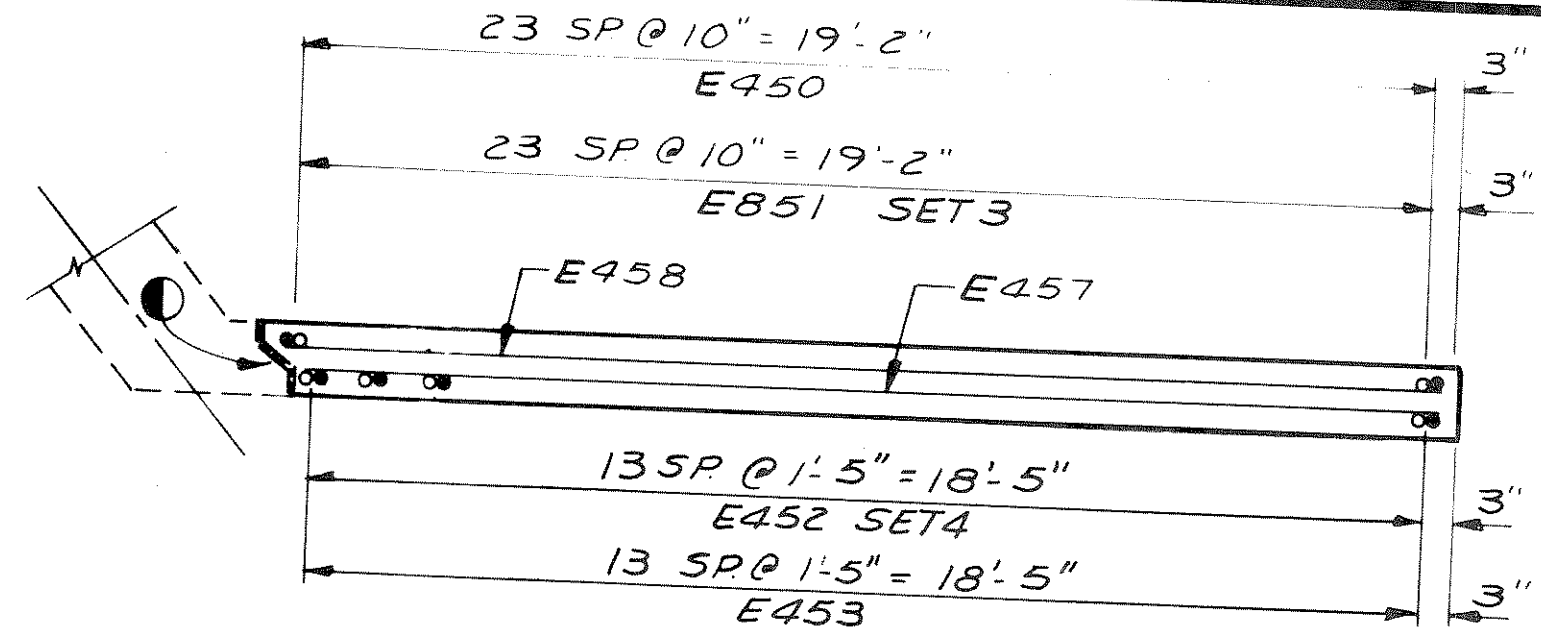


SECTION C-C

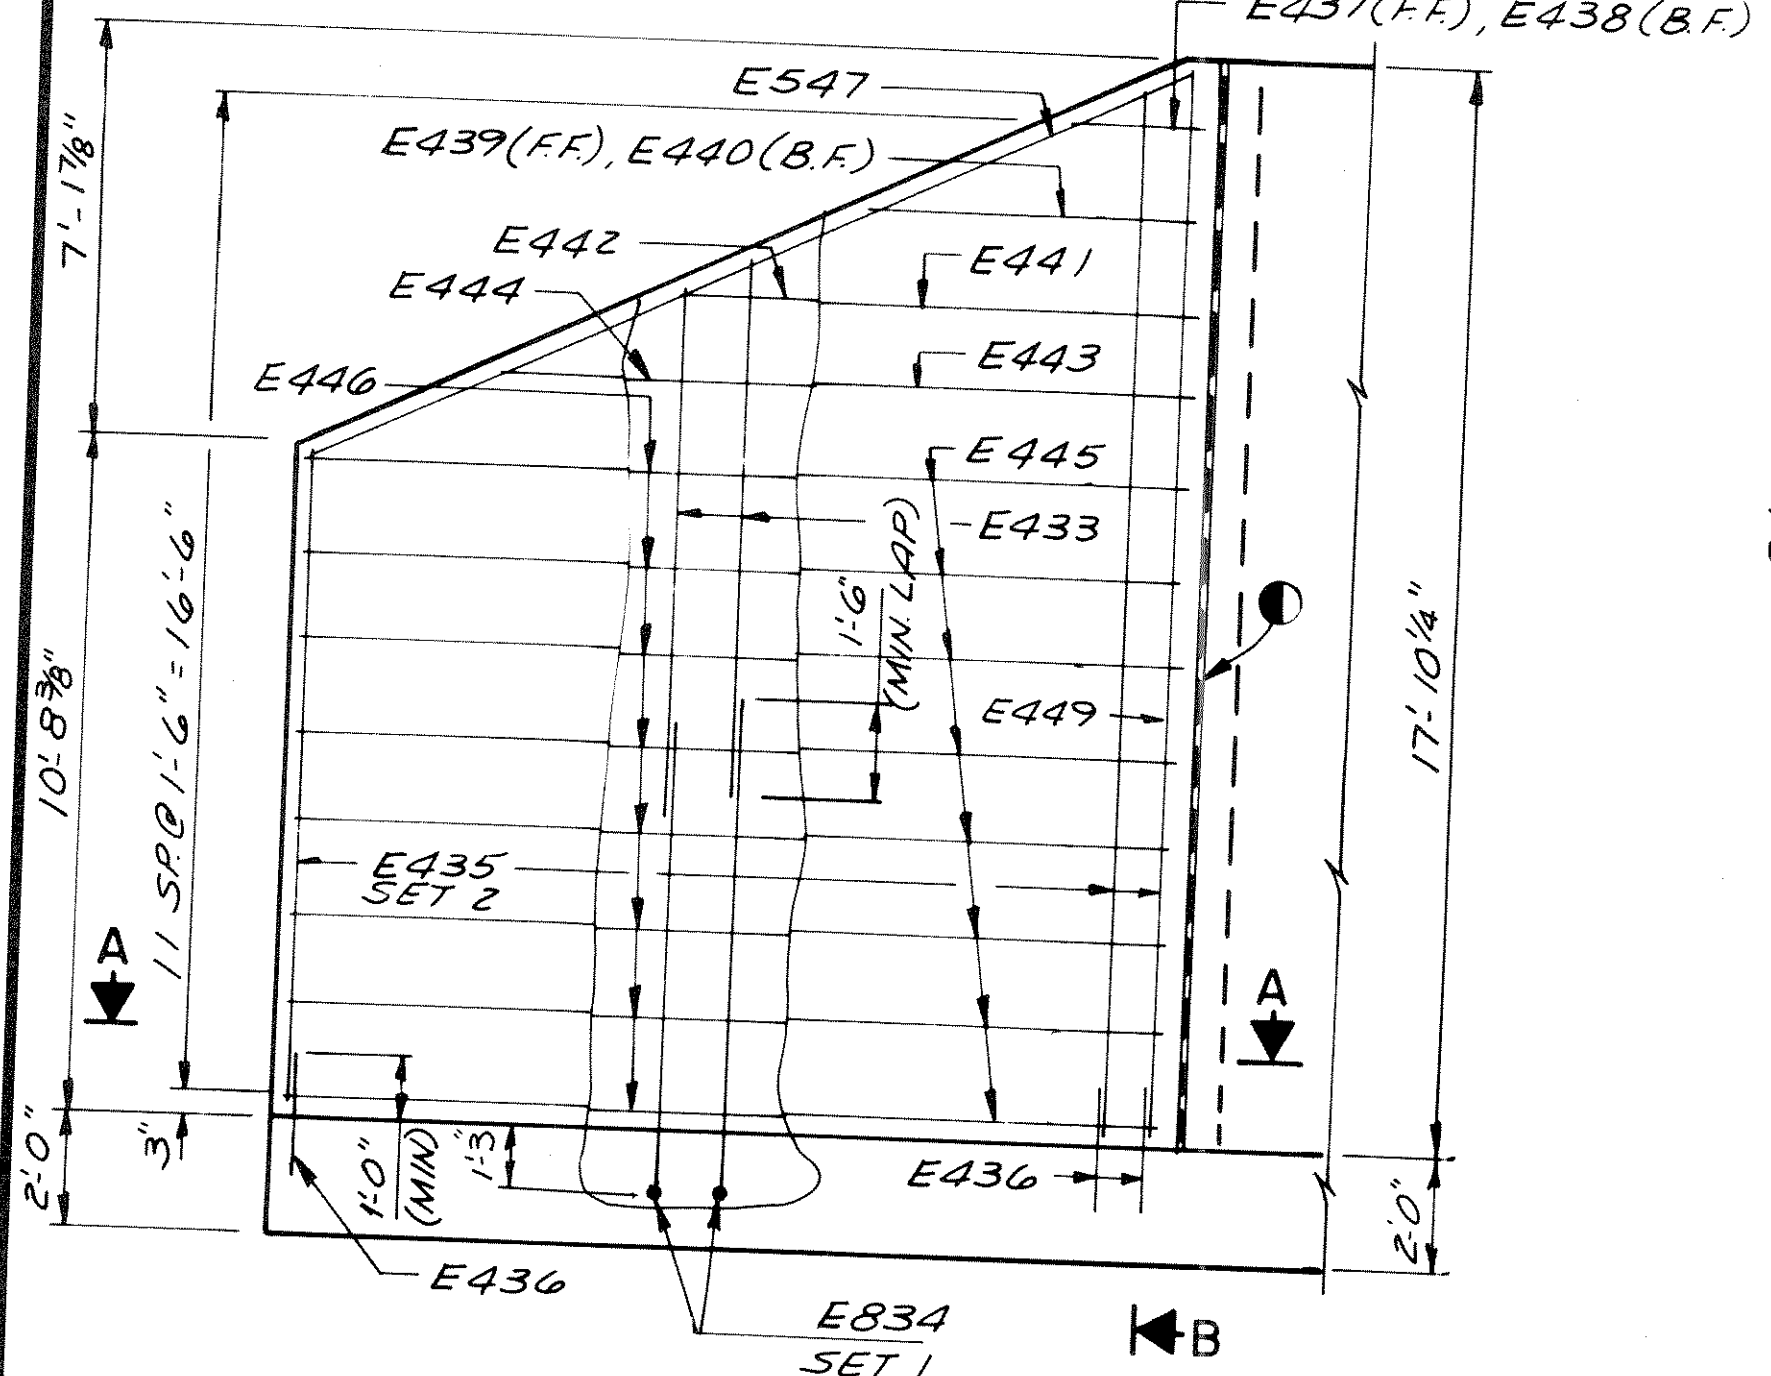

ELEVATION WING 4

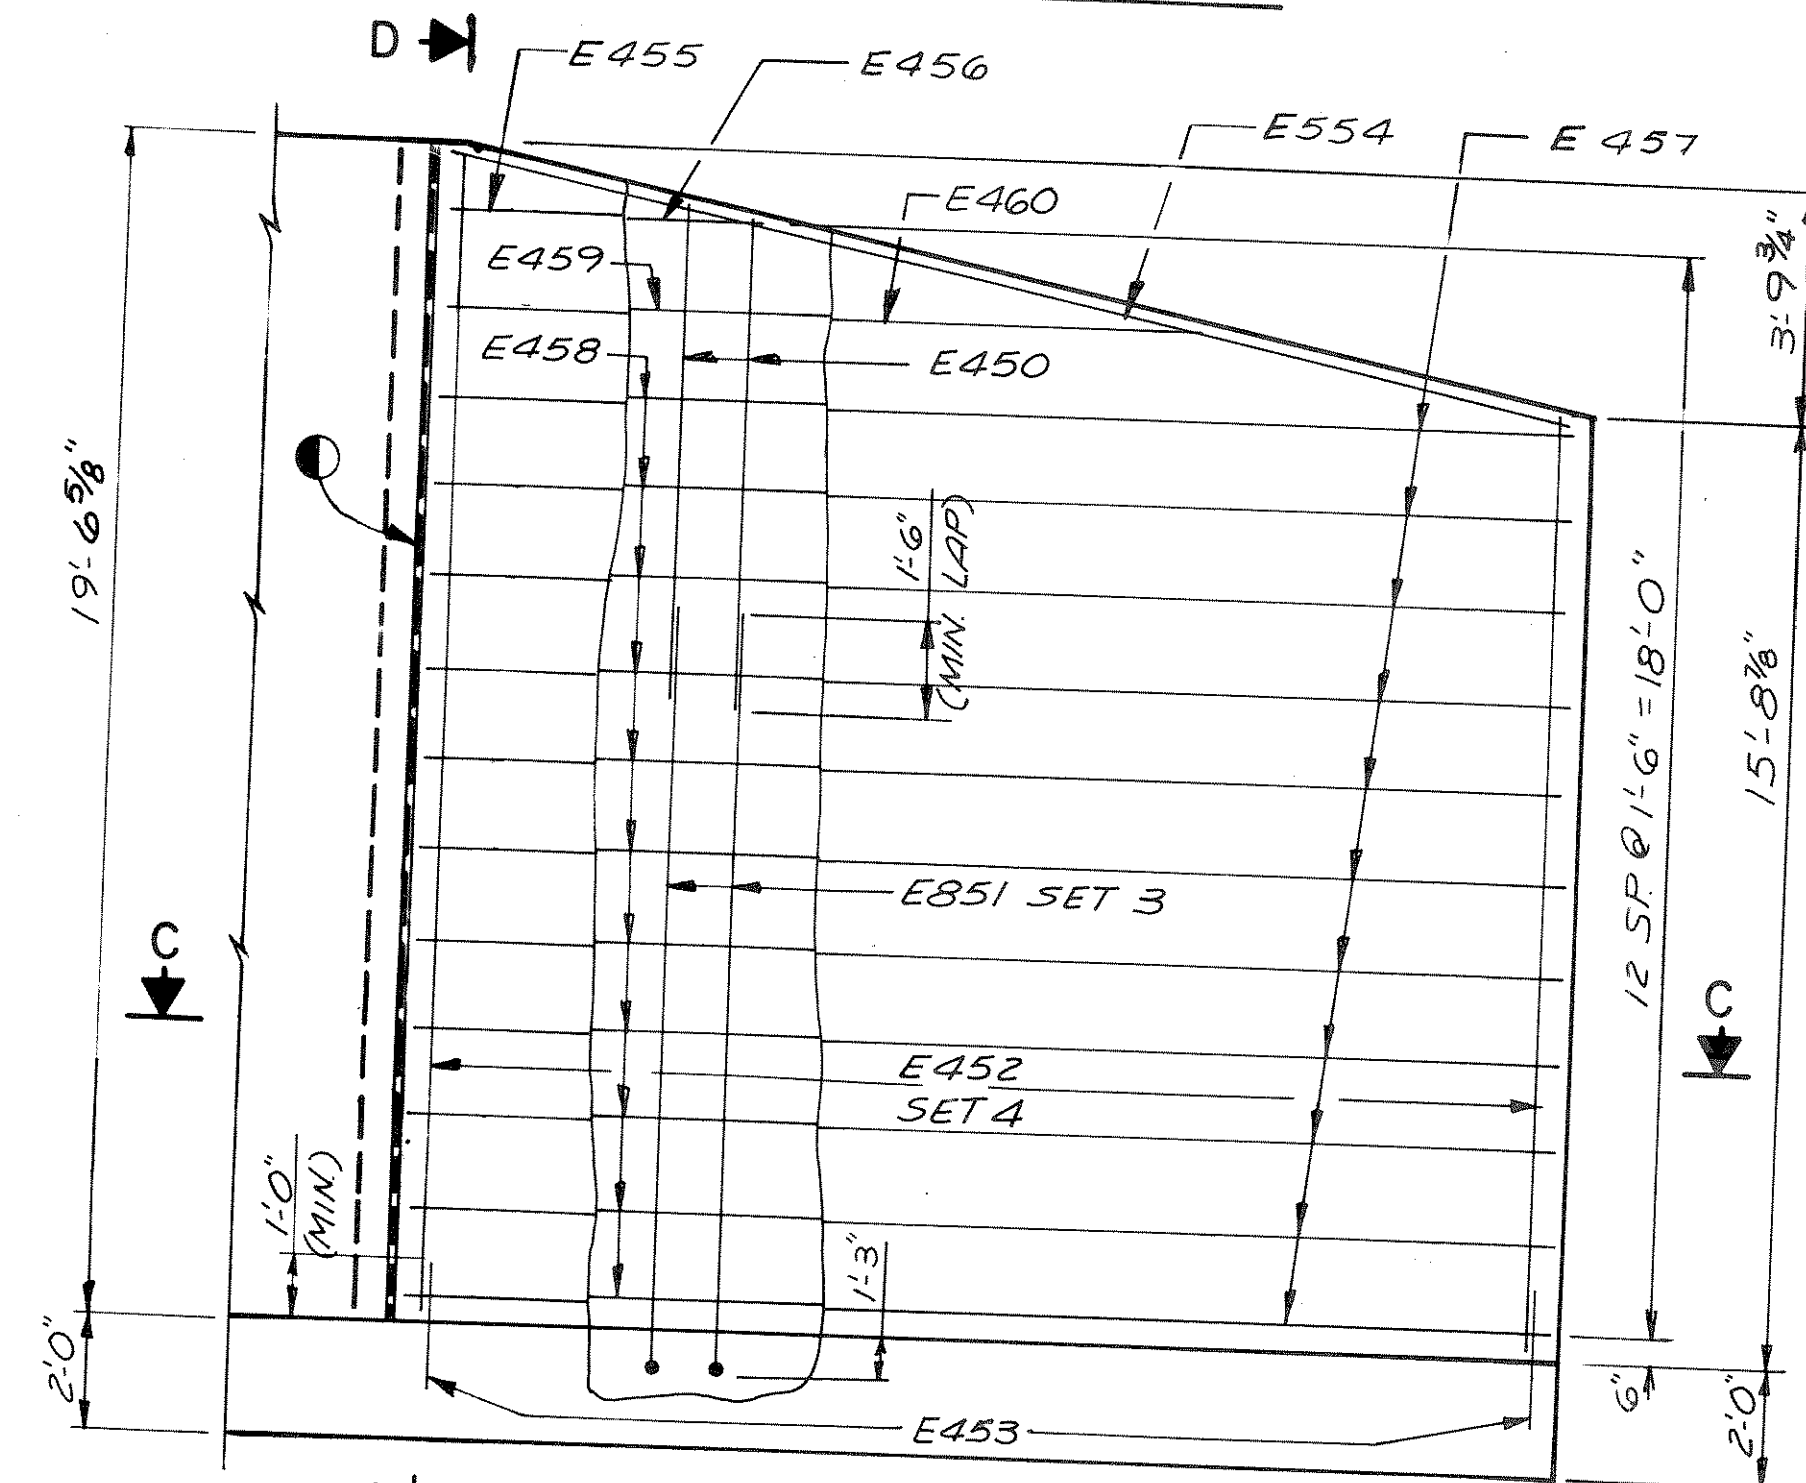


ELEVATION WING 3

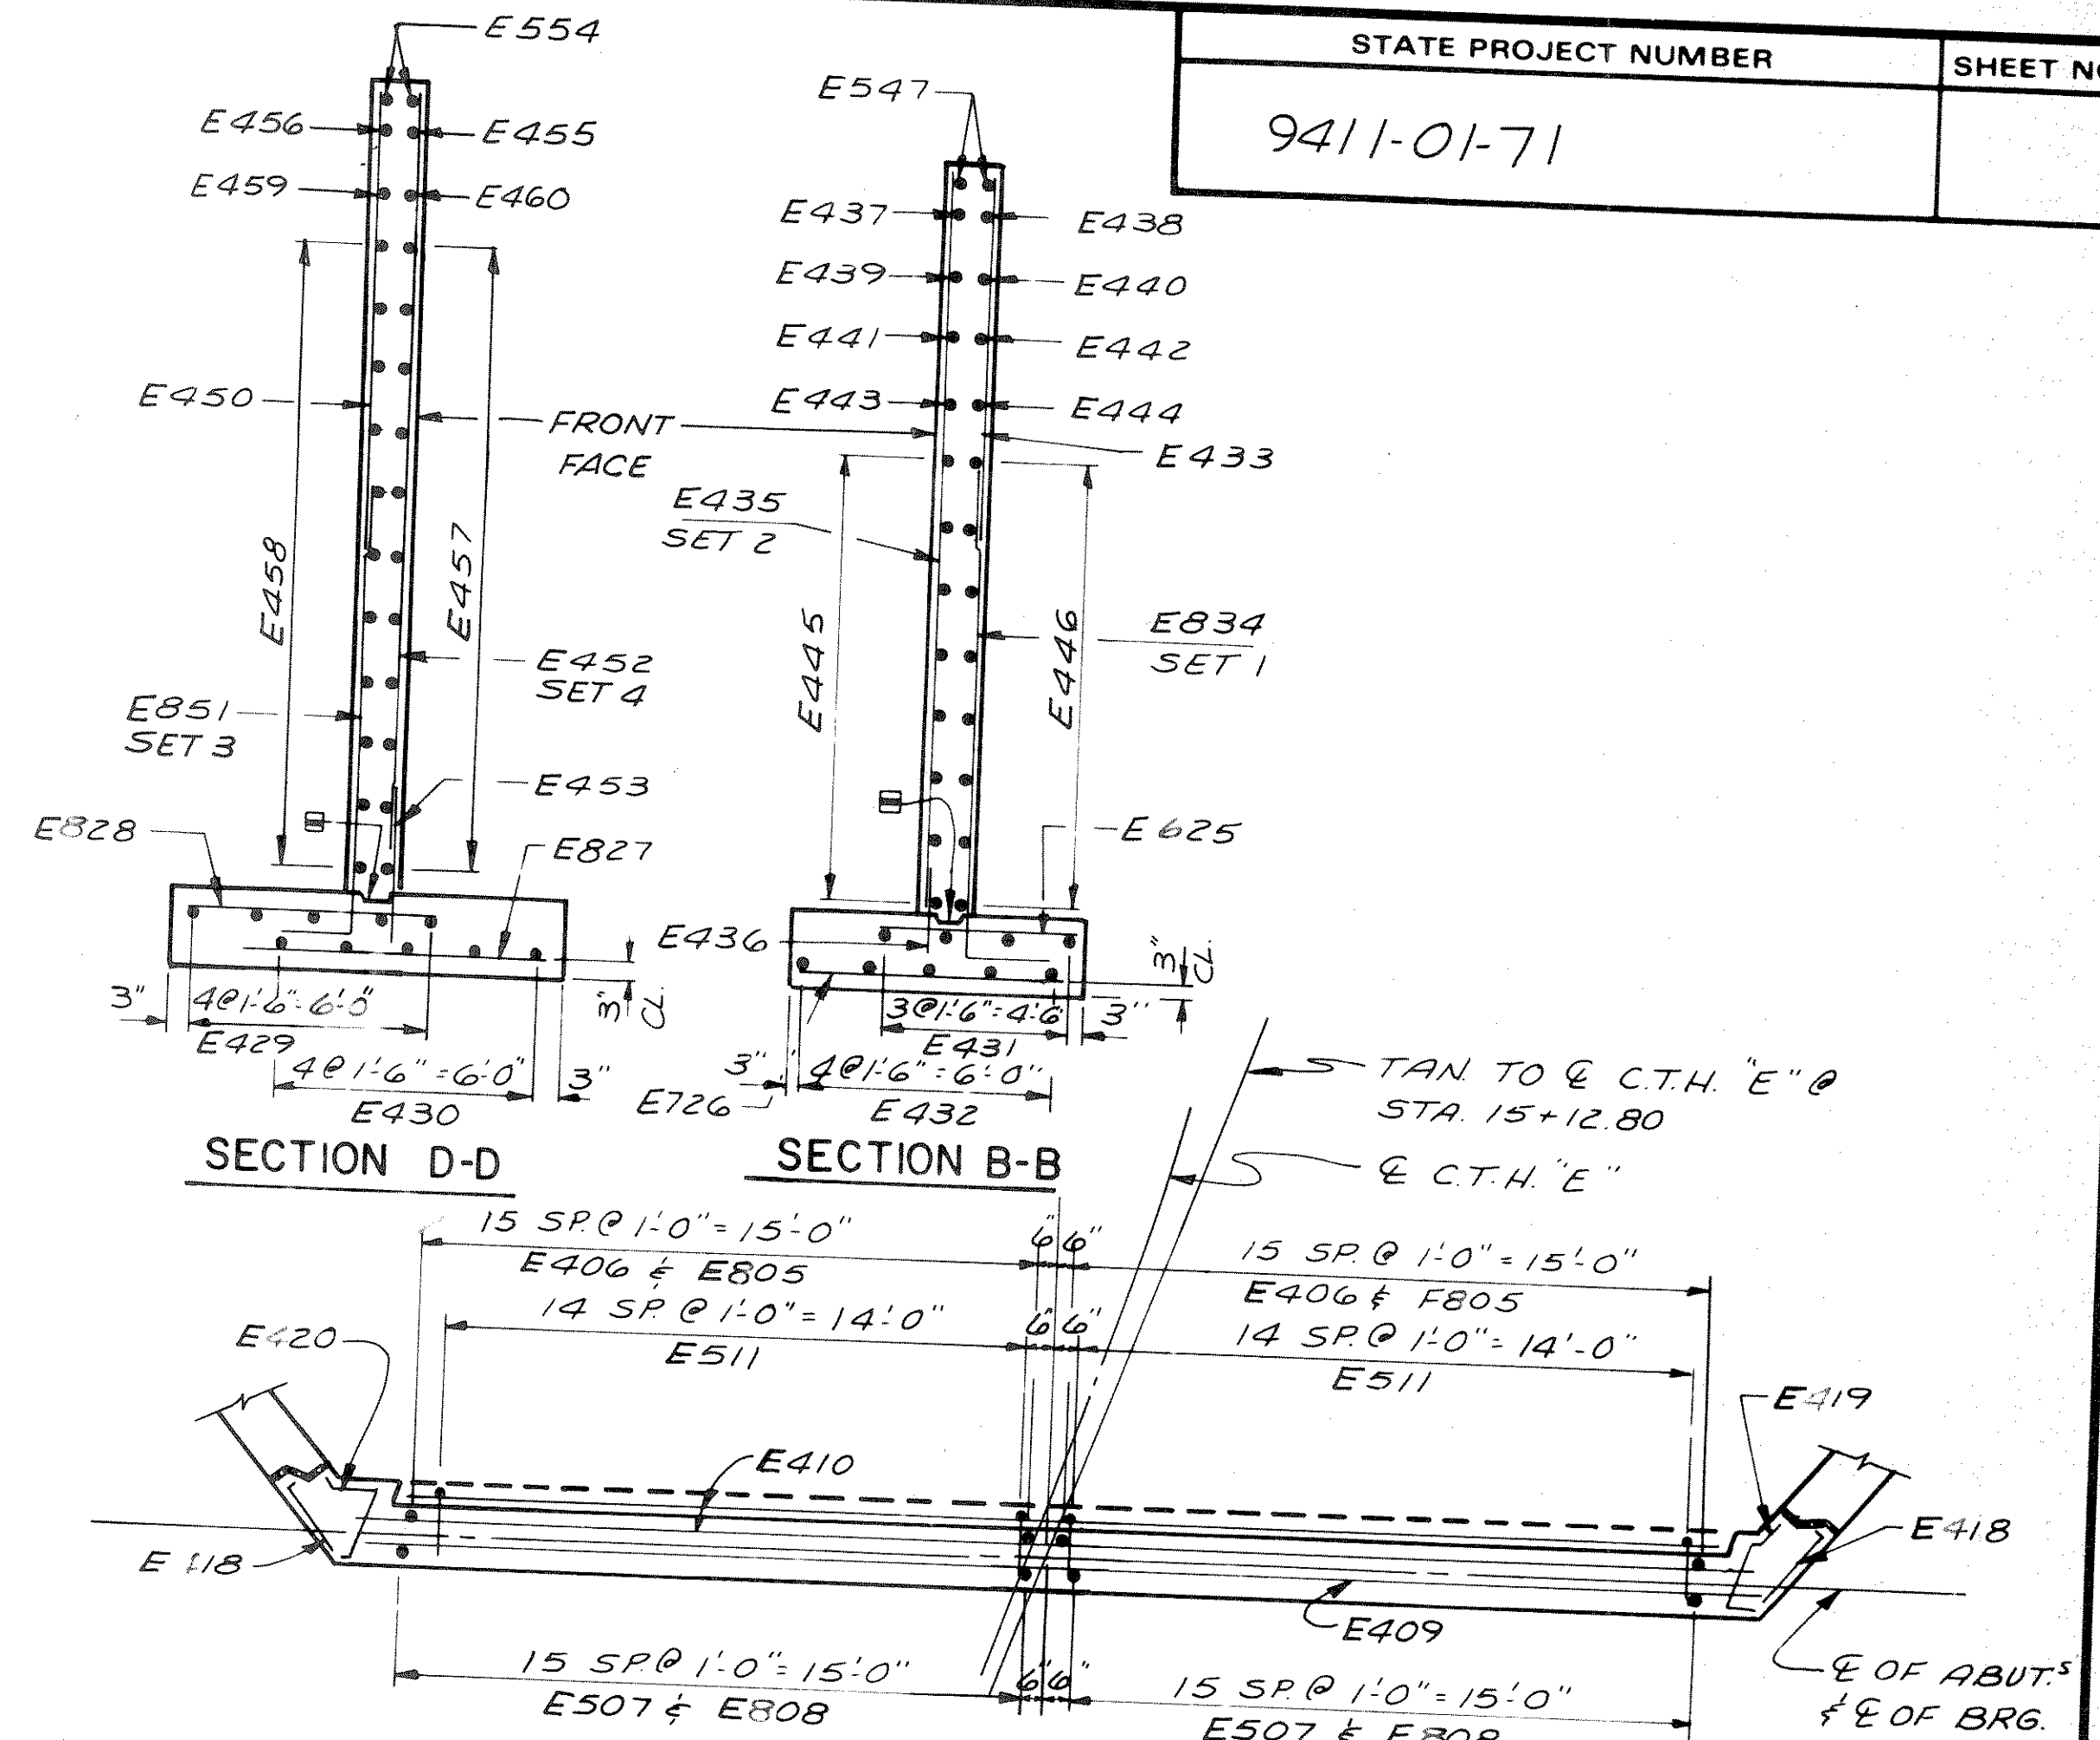


SECTION D-D

SECTION B-B

PLAN SHOWING BODY REINF.

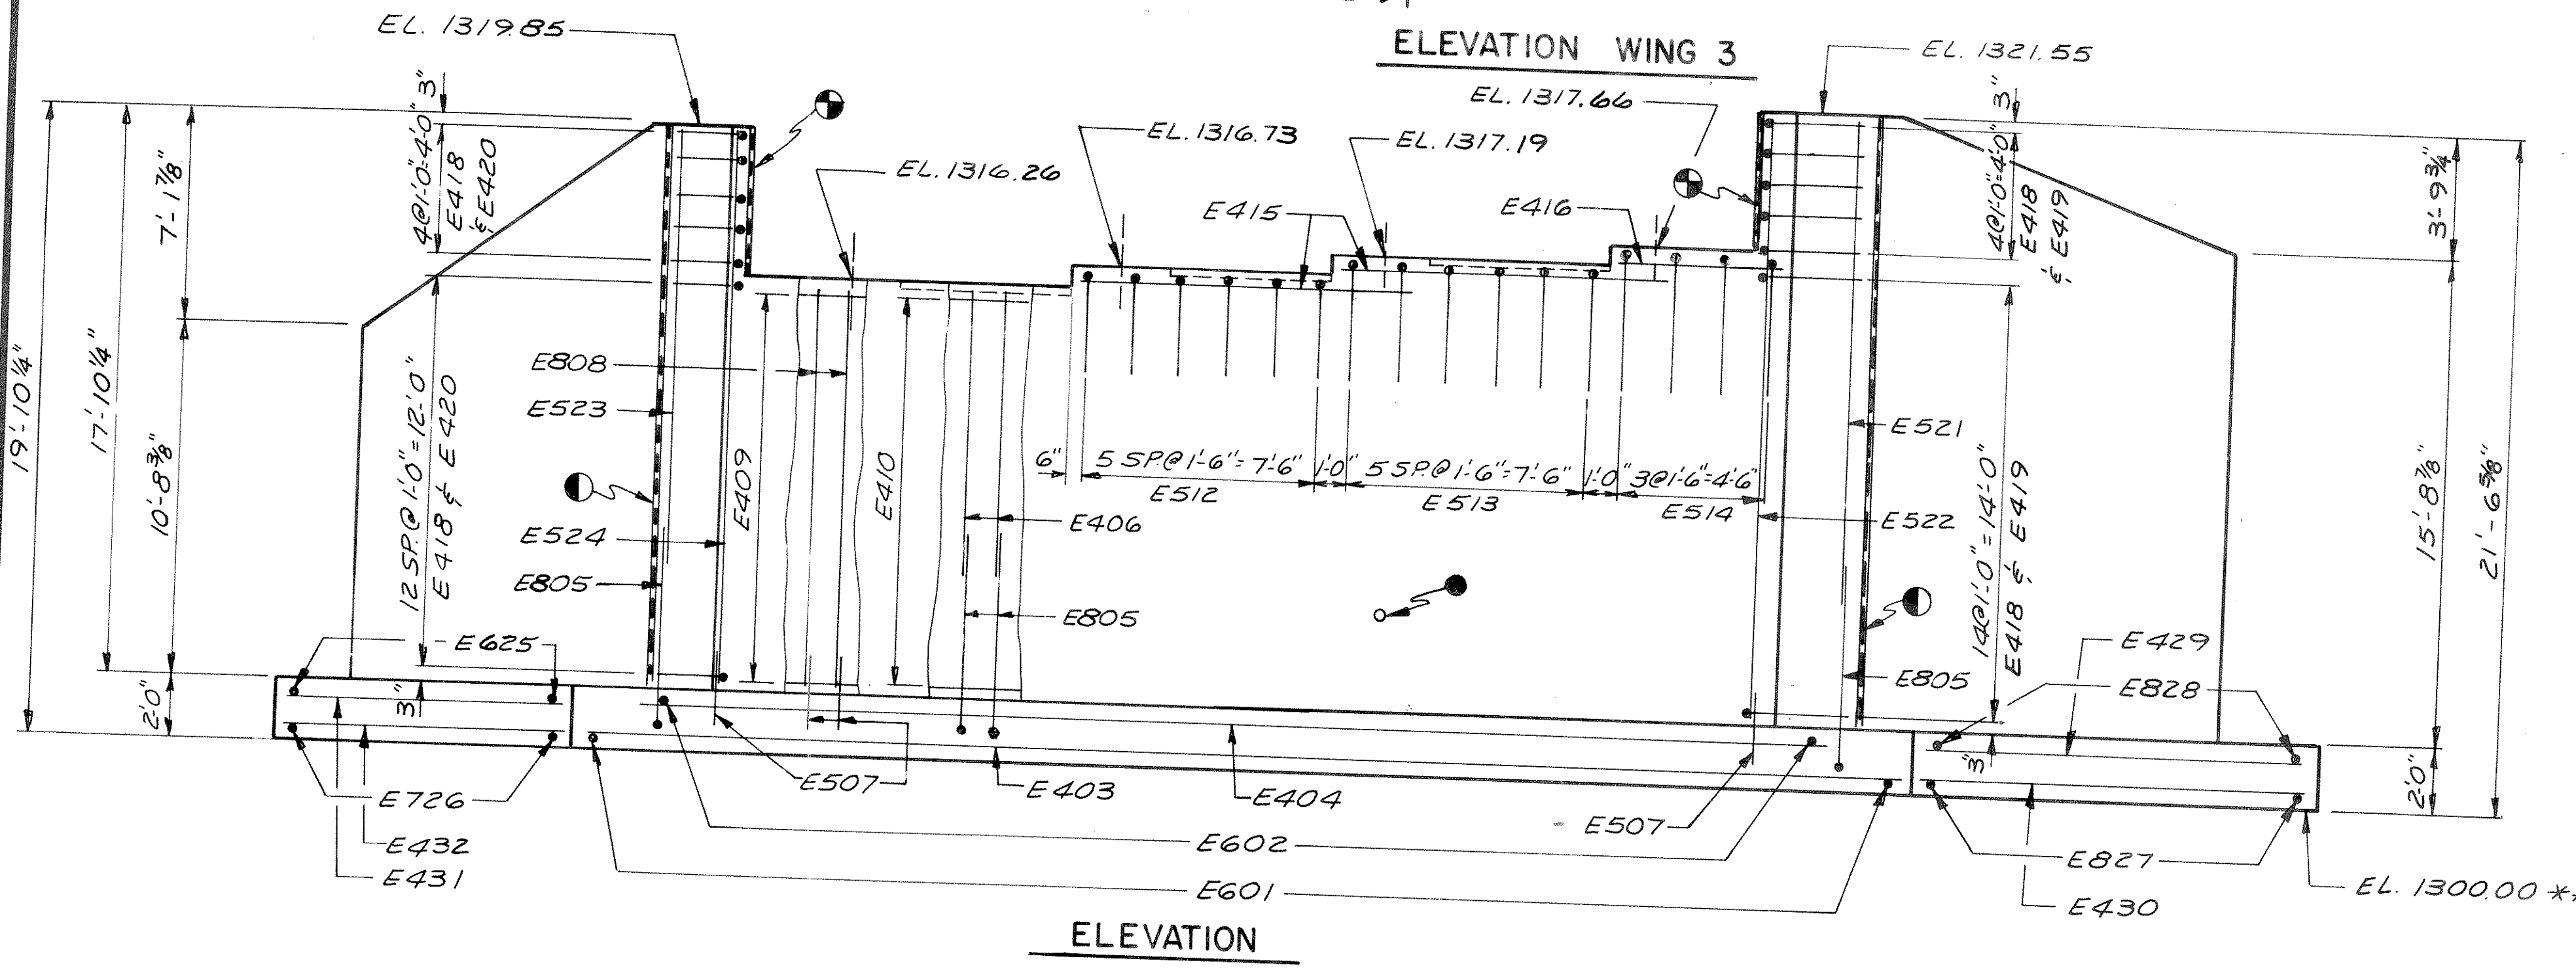

ELEVATION

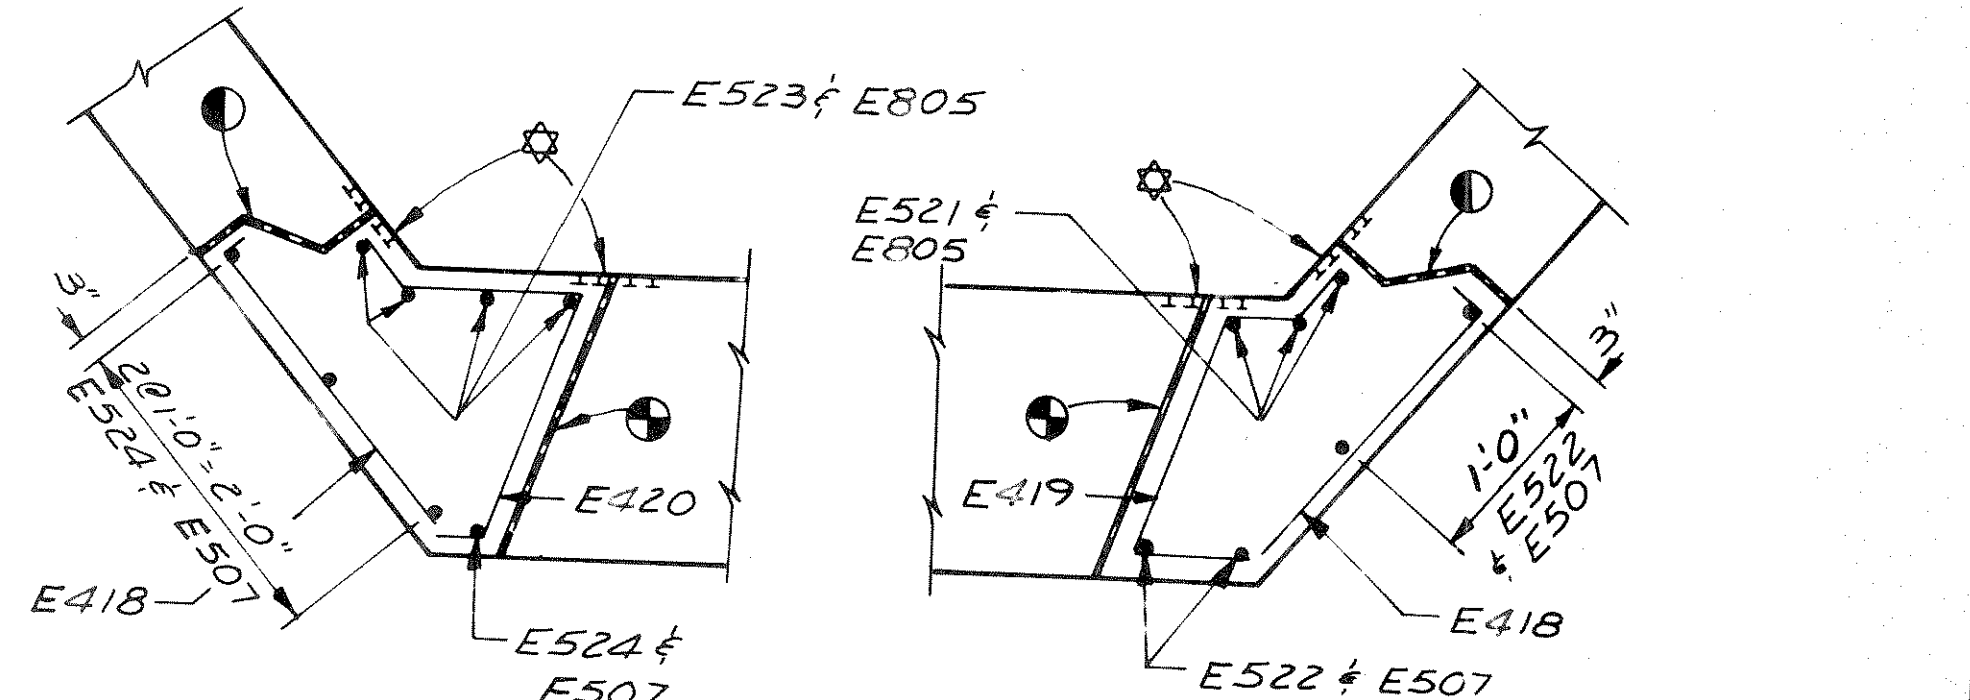

PLAN AT WINGS

- ** SEE FOUNDATION NOTE SHT. 1.
- 3" DIA WEEP HOLES - SEE SHT. 6 FOR LOCATION.
 - 1/2" FILLER - SEE NOTE SHT. 6.
 - 3/4" FILLER - SEE NOTE SHT. 6.
 - ▣ CONST. JOINT - FORMED BY SURFACED BEVELED 2" x 6" KEYWAY.
 - ⊗ POLYVINYL CHLORIDE WATERSTOP SEE DETAILS SHTS 4 & 8.

No.	Date	Revision	By
STATE OF WISCONSIN DEPARTMENT OF TRANSPORTATION			
STRUCTURE B-35-84			
Const. Spec. 1981	Drawn By NJA	Plans Checked RIS	
NORTH ABUTMENT		SHEET 7 OF 11 X67858	