



**BENCHMARKS**

NO.	STA.	DESCRIPTION	ELEV.
1	26+78	SPIKE IN PP#3106-16L1	1273.65
2	34+69	SPIKE IN PP#3106-16R8	1278.02
3	220 FT ROAD	DOG MONUMENT ON S.E. ABUTMENT OF BRIDGE-B-35-85	1275.56
4	Joe Snow D.U.T. Monument, S.W. Abut. Road		1277.71

STATE PROJECT NUMBER	SHEET NO.
9861-01-70	5-0
PLAN & PROFILE	
DEVIL CREEK BRIDGE & APPROACHES	
JOE SNOW ROAD LINCOLN COUNTY	

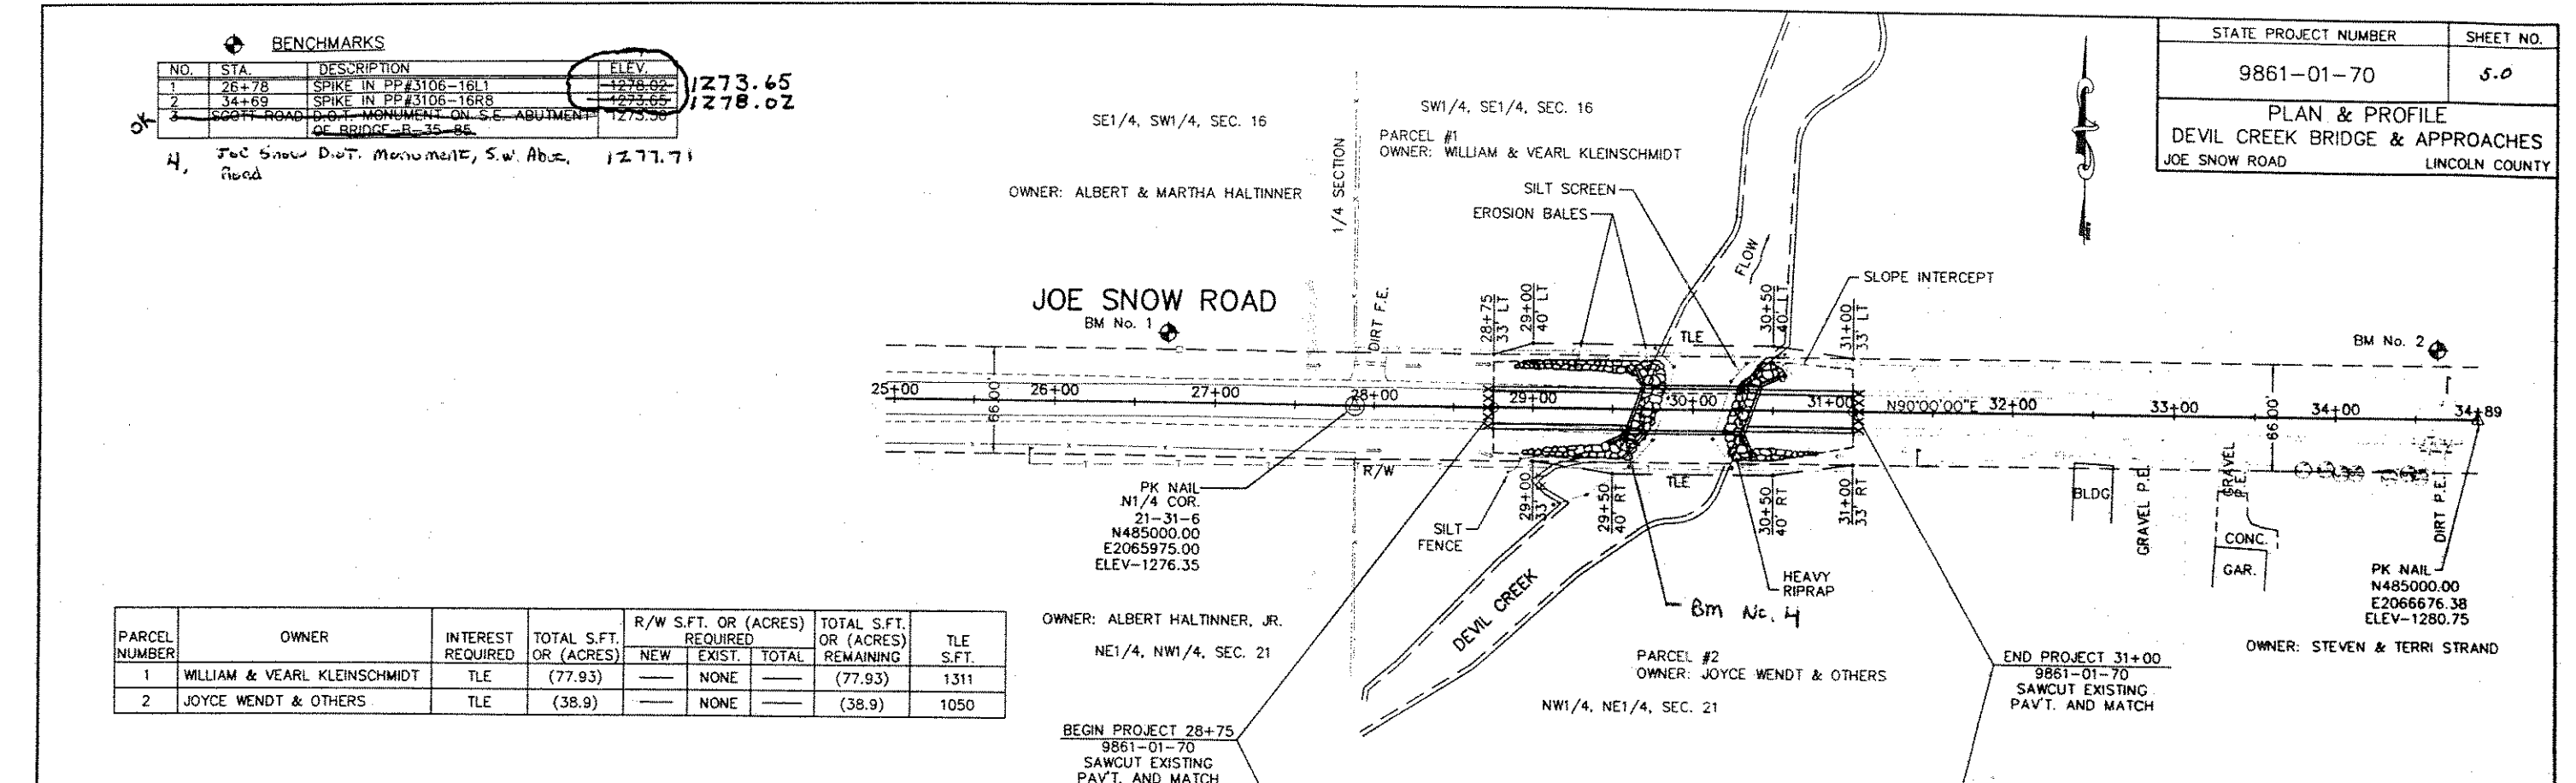

PARCEL NUMBER	OWNER	INTEREST REQUIRED	TOTAL S.F.T. OR (ACRES)	R/W S.F.T. OR (ACRES) REQUIRED			TOTAL S.F.T. OR (ACRES) REMAINING	TLE S.F.T.
				NEW	EXIST.	TOTAL		
1	WILLIAM & VEAL KLEINSCHMIDT	TLE	(77.93)	---	NONE	---	(77.93)	1311
2	JOYCE WENDT & OTHERS	TLE	(38.9)	---	NONE	---	(38.9)	1050

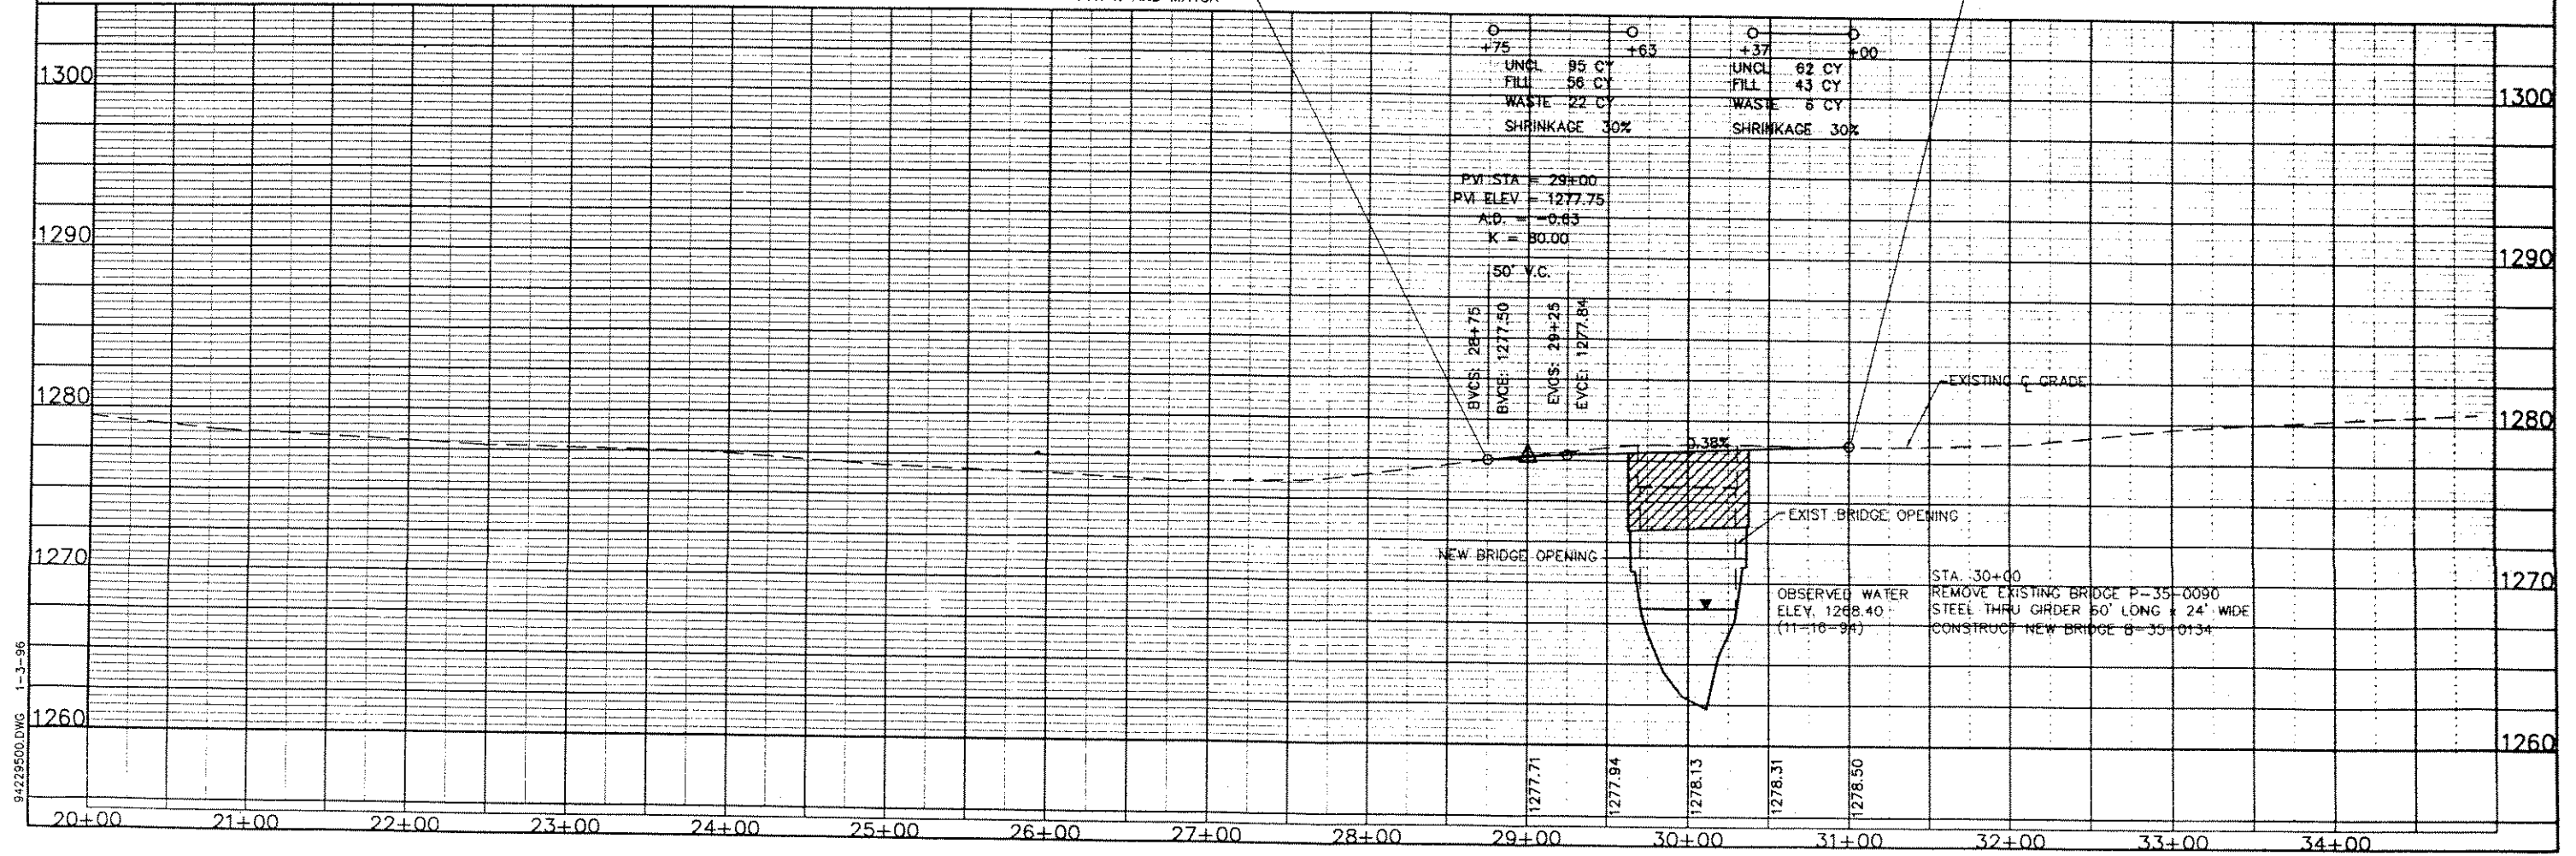

94229500.DWG 1-3-96