


NOTE:
THE FIRST OR FIRST TWO
DIGITS OF A BAR MARK
SIGNIFIES BAR SIZE.
BAR DIMENSIONS ARE OUT
TO OUT OF BAR.

BILL OF BARS
(BAR TABLE APPLIES TO THIS ABUTMENT ONLY)

BAR MARK	COAT	NO. REQ'D	LENGTH	BEND	BAR-SER.	LOCATION
A401		5	28-0	X		BODY - ONE PER PILE
A402		10	2-3			BODY - TWO PER PILE
A403		34	14-1	X		BODY - STIRRUP
A604		12	30-9			BODY - HORIZ.
A605		8	38-0	X		BODY - HORIZ.
A406		22	3-4	X		BODY - VERT. (TOP)
A407		2	33-0			BODY - HORIZ. (TOP)
A508		8	12-10	X		N.W. WINGWALL - HORIZ.
A609		8	13-11	X		N.W. WINGWALL - HORIZ.
A510		2	10-5			N.W. WINGWALL - HORIZ.
A511		2 SER. OF 3	3-11 TO 8-5	X		N.W. WINGWALL - HORIZ.
A512		2	11-3	X		N.W. WINGWALL - HORIZ.
A413		5	6-7	X		N.W. WINGWALL - HORIZ.
A514		2 SER. OF 9	6-8 TO 10-3	X	X	N.W. WINGWALL - VERT.
A515		12	10-7	X		N.W. & S.W. WINGWALL - VERT.
A516		8	10-10	X		S.W. WINGWALL - HORIZ.
A617		8	11-11	X		S.W. WINGWALL - HORIZ.
A518		3	9-6			S.W. WINGWALL - HORIZ.
A519		3	7-10			S.W. WINGWALL - HORIZ.
A520		1	5-11			S.W. WINGWALL - HORIZ.
A521		1	7-7			S.W. WINGWALL - HORIZ.
A522		2	8-0	X		S.W. WINGWALL - HORIZ.
A423		5	8-7	X		S.W. WINGWALL - HORIZ.
A524		2 SER. OF 7	9-2 TO 10-5	X	X	S.W. WINGWALL - VERT.

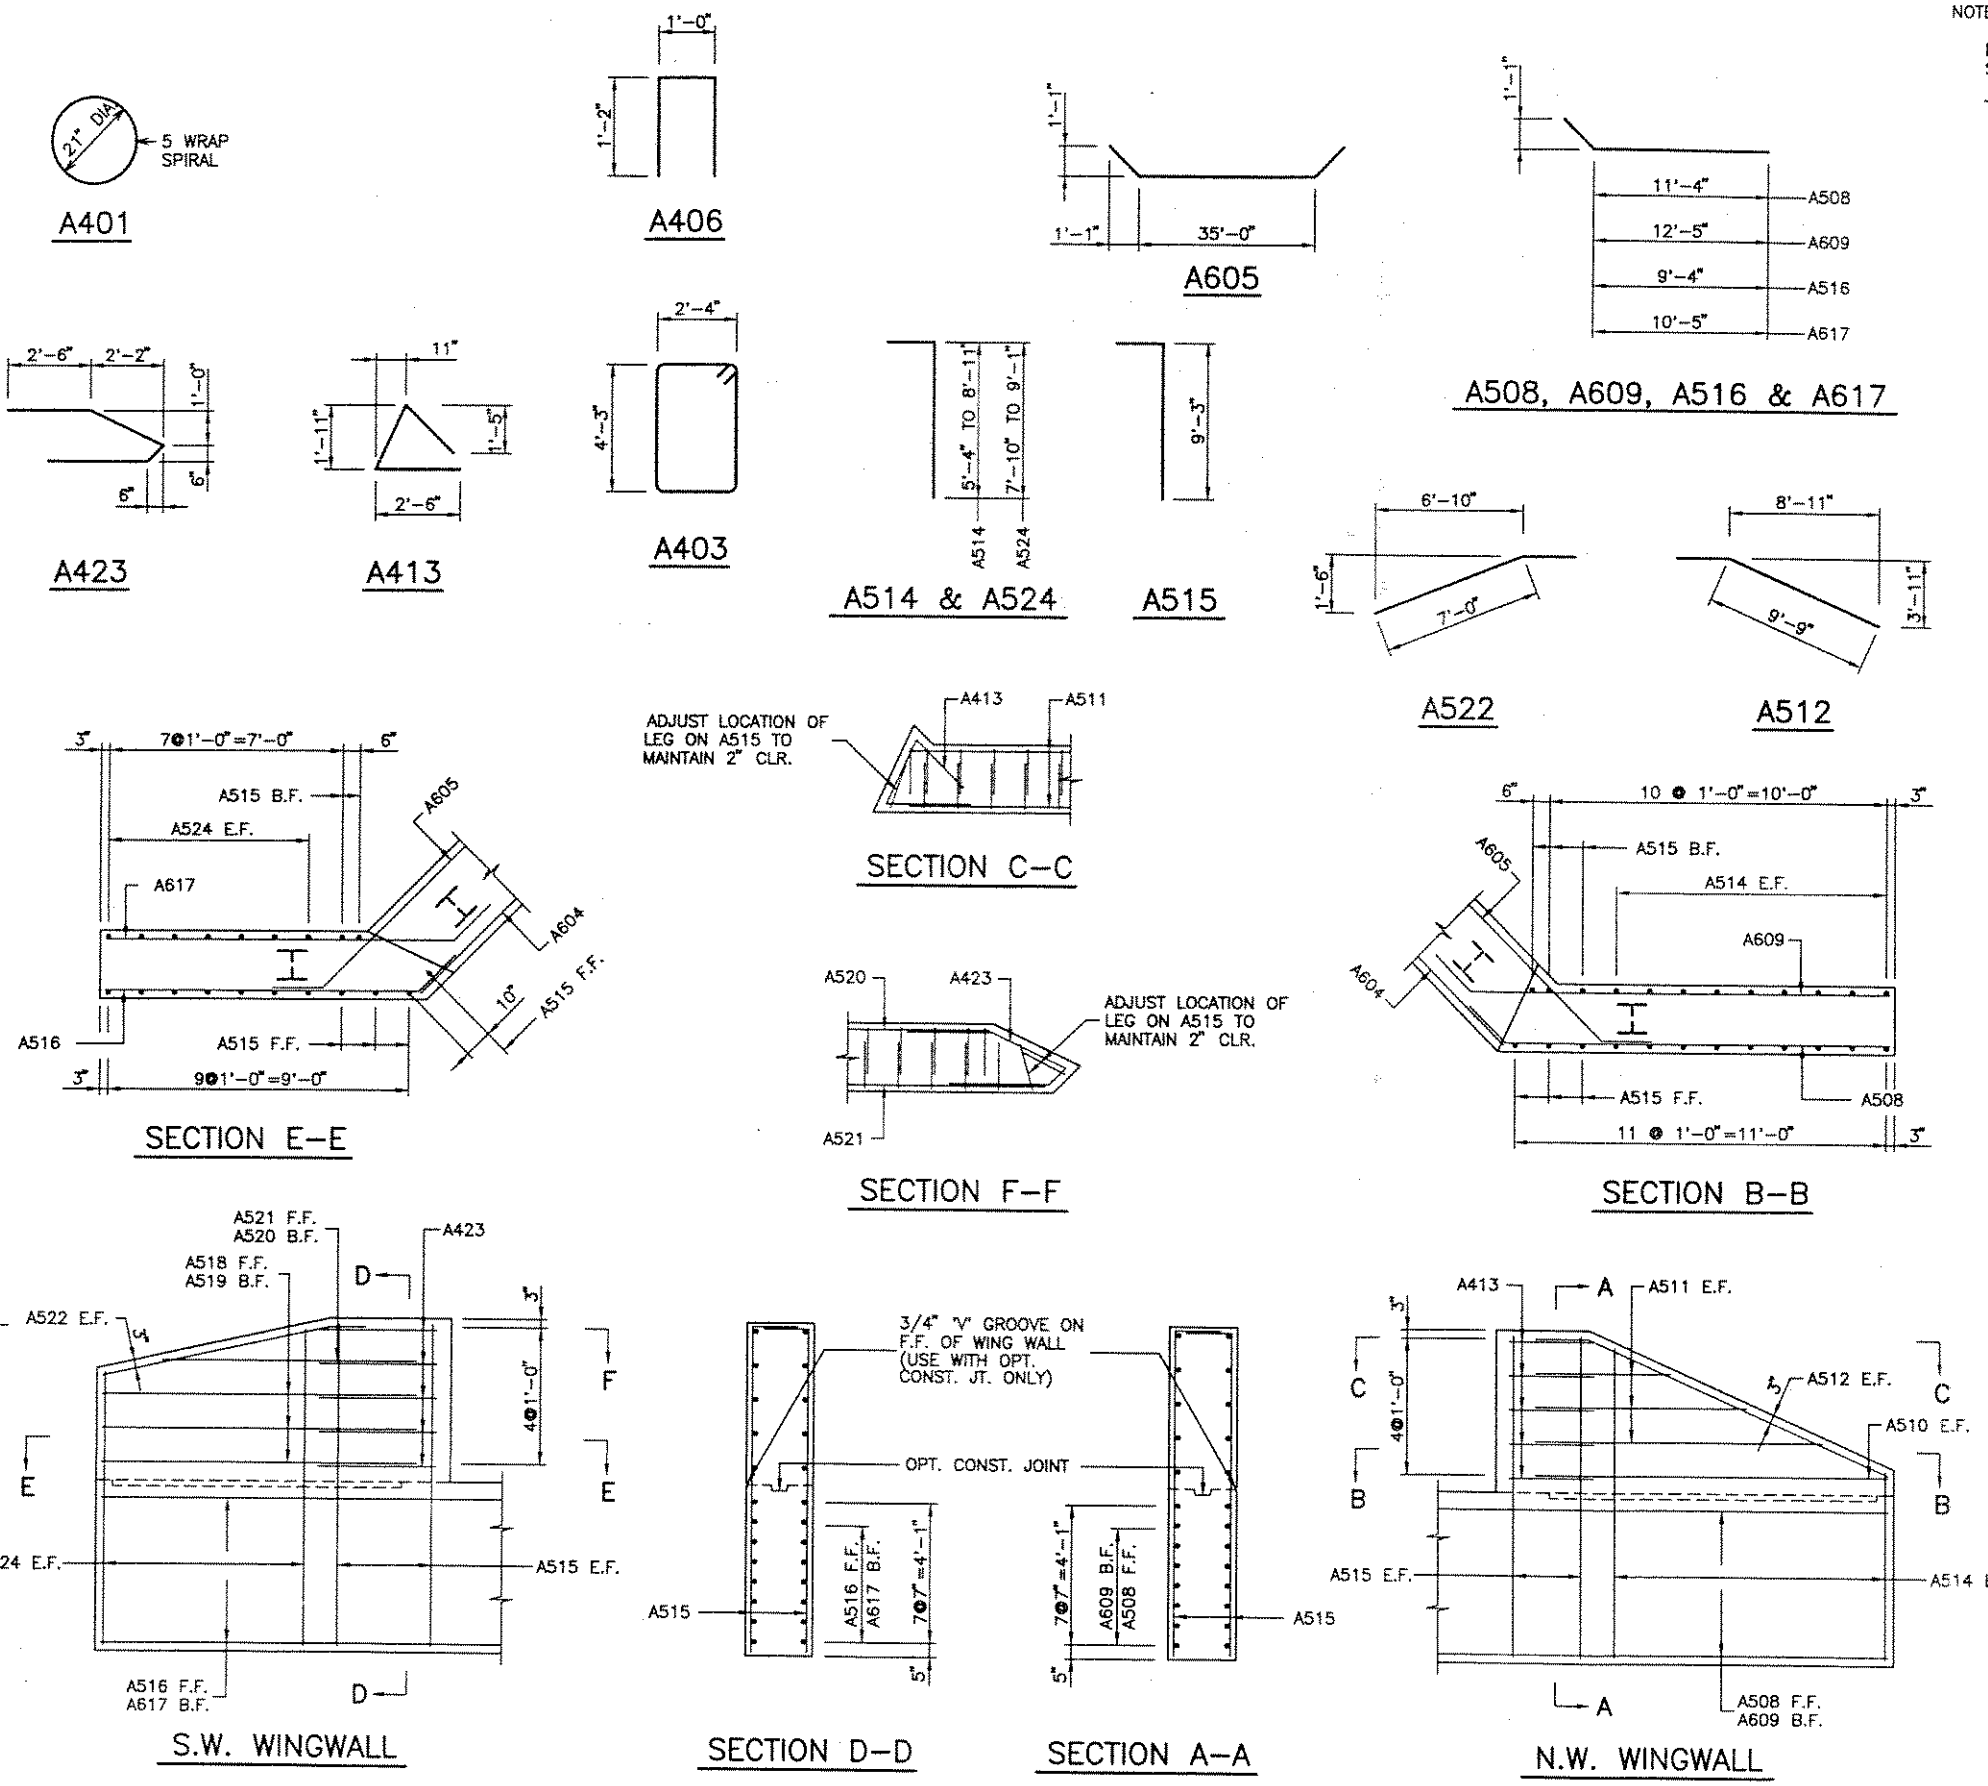

NO.	DATE	REVISION	BY
STATE OF WISCONSIN DEPARTMENT OF TRANSPORTATION DIVISION OF HIGHWAYS			
STRUCTURE B-35-0134			
CONST. SPEC	1989	DRAWN BY	DM
		PLANS CK'D.	RB
WEST ABUTMENT			SHEET 4 OF 10