


NOTE:
THE FIRST OR FIRST TWO
DIGITS OF A BAR MARK
SIGNIFIES BAR SIZE.
BAR DIMENSIONS ARE OUT
TO OUT OF BAR.

BILL OF BARS
(BAR TABLE APPLIES TO THIS ABUTMENT ONLY)

BAR MARK	NO. REQ'D	LENGTH	REMARKS	BAR SER.	LOCATION
B401	5	28-0	X		BODY - ONE PER PILE
B402	10	2-3			BODY - TWO PER PILE
B403	34	14-1	X		BODY - STIRRUP
B604	12	30-9			BODY - HORIZ.
B605	8	38-0	X		BODY - HORIZ.
B406	22	3-4	X		BODY - VERT. (TOP)
B407	2	33-0			BODY - HORIZ. (TOP)
B508	8	12-10	X		S.E. WINGWALL - HORIZ.
B609	8	13-11	X		S.E. WINGWALL - HORIZ.
B510	2	10-5			S.E. WINGWALL - HORIZ.
B511	2 SER. OF 3	3-11 TO 8-5	X		S.E. WINGWALL - HORIZ.
B512	2	11-3	X		S.E. WINGWALL - HORIZ.
B413	5	6-7	X		S.E. WINGWALL - HORIZ.
B514	2 SER. OF 9	6-8 TO 10-3	X	X	S.E. WINGWALL - VERT.
B515	12	10-7	X		S.E. & N.E. WINGWALL - VERT.
B516	8	10-10	X		N.E. WINGWALL - HORIZ.
B617	8	11-11	X		N.E. WINGWALL - HORIZ.
B518	3	9-6			N.E. WINGWALL - HORIZ.
B519	3	7-10			N.E. WINGWALL - HORIZ.
B520	1	5-11			N.E. WINGWALL - HORIZ.
B521	1	7-7			N.E. WINGWALL - HORIZ.
B522	2	8-0	X		N.E. WINGWALL - HORIZ.
B423	5	8-7	X		N.E. WINGWALL - HORIZ.
B524	2 SER. OF 7	9-2 TO 10-5	X	X	N.E. WINGWALL - VERT.

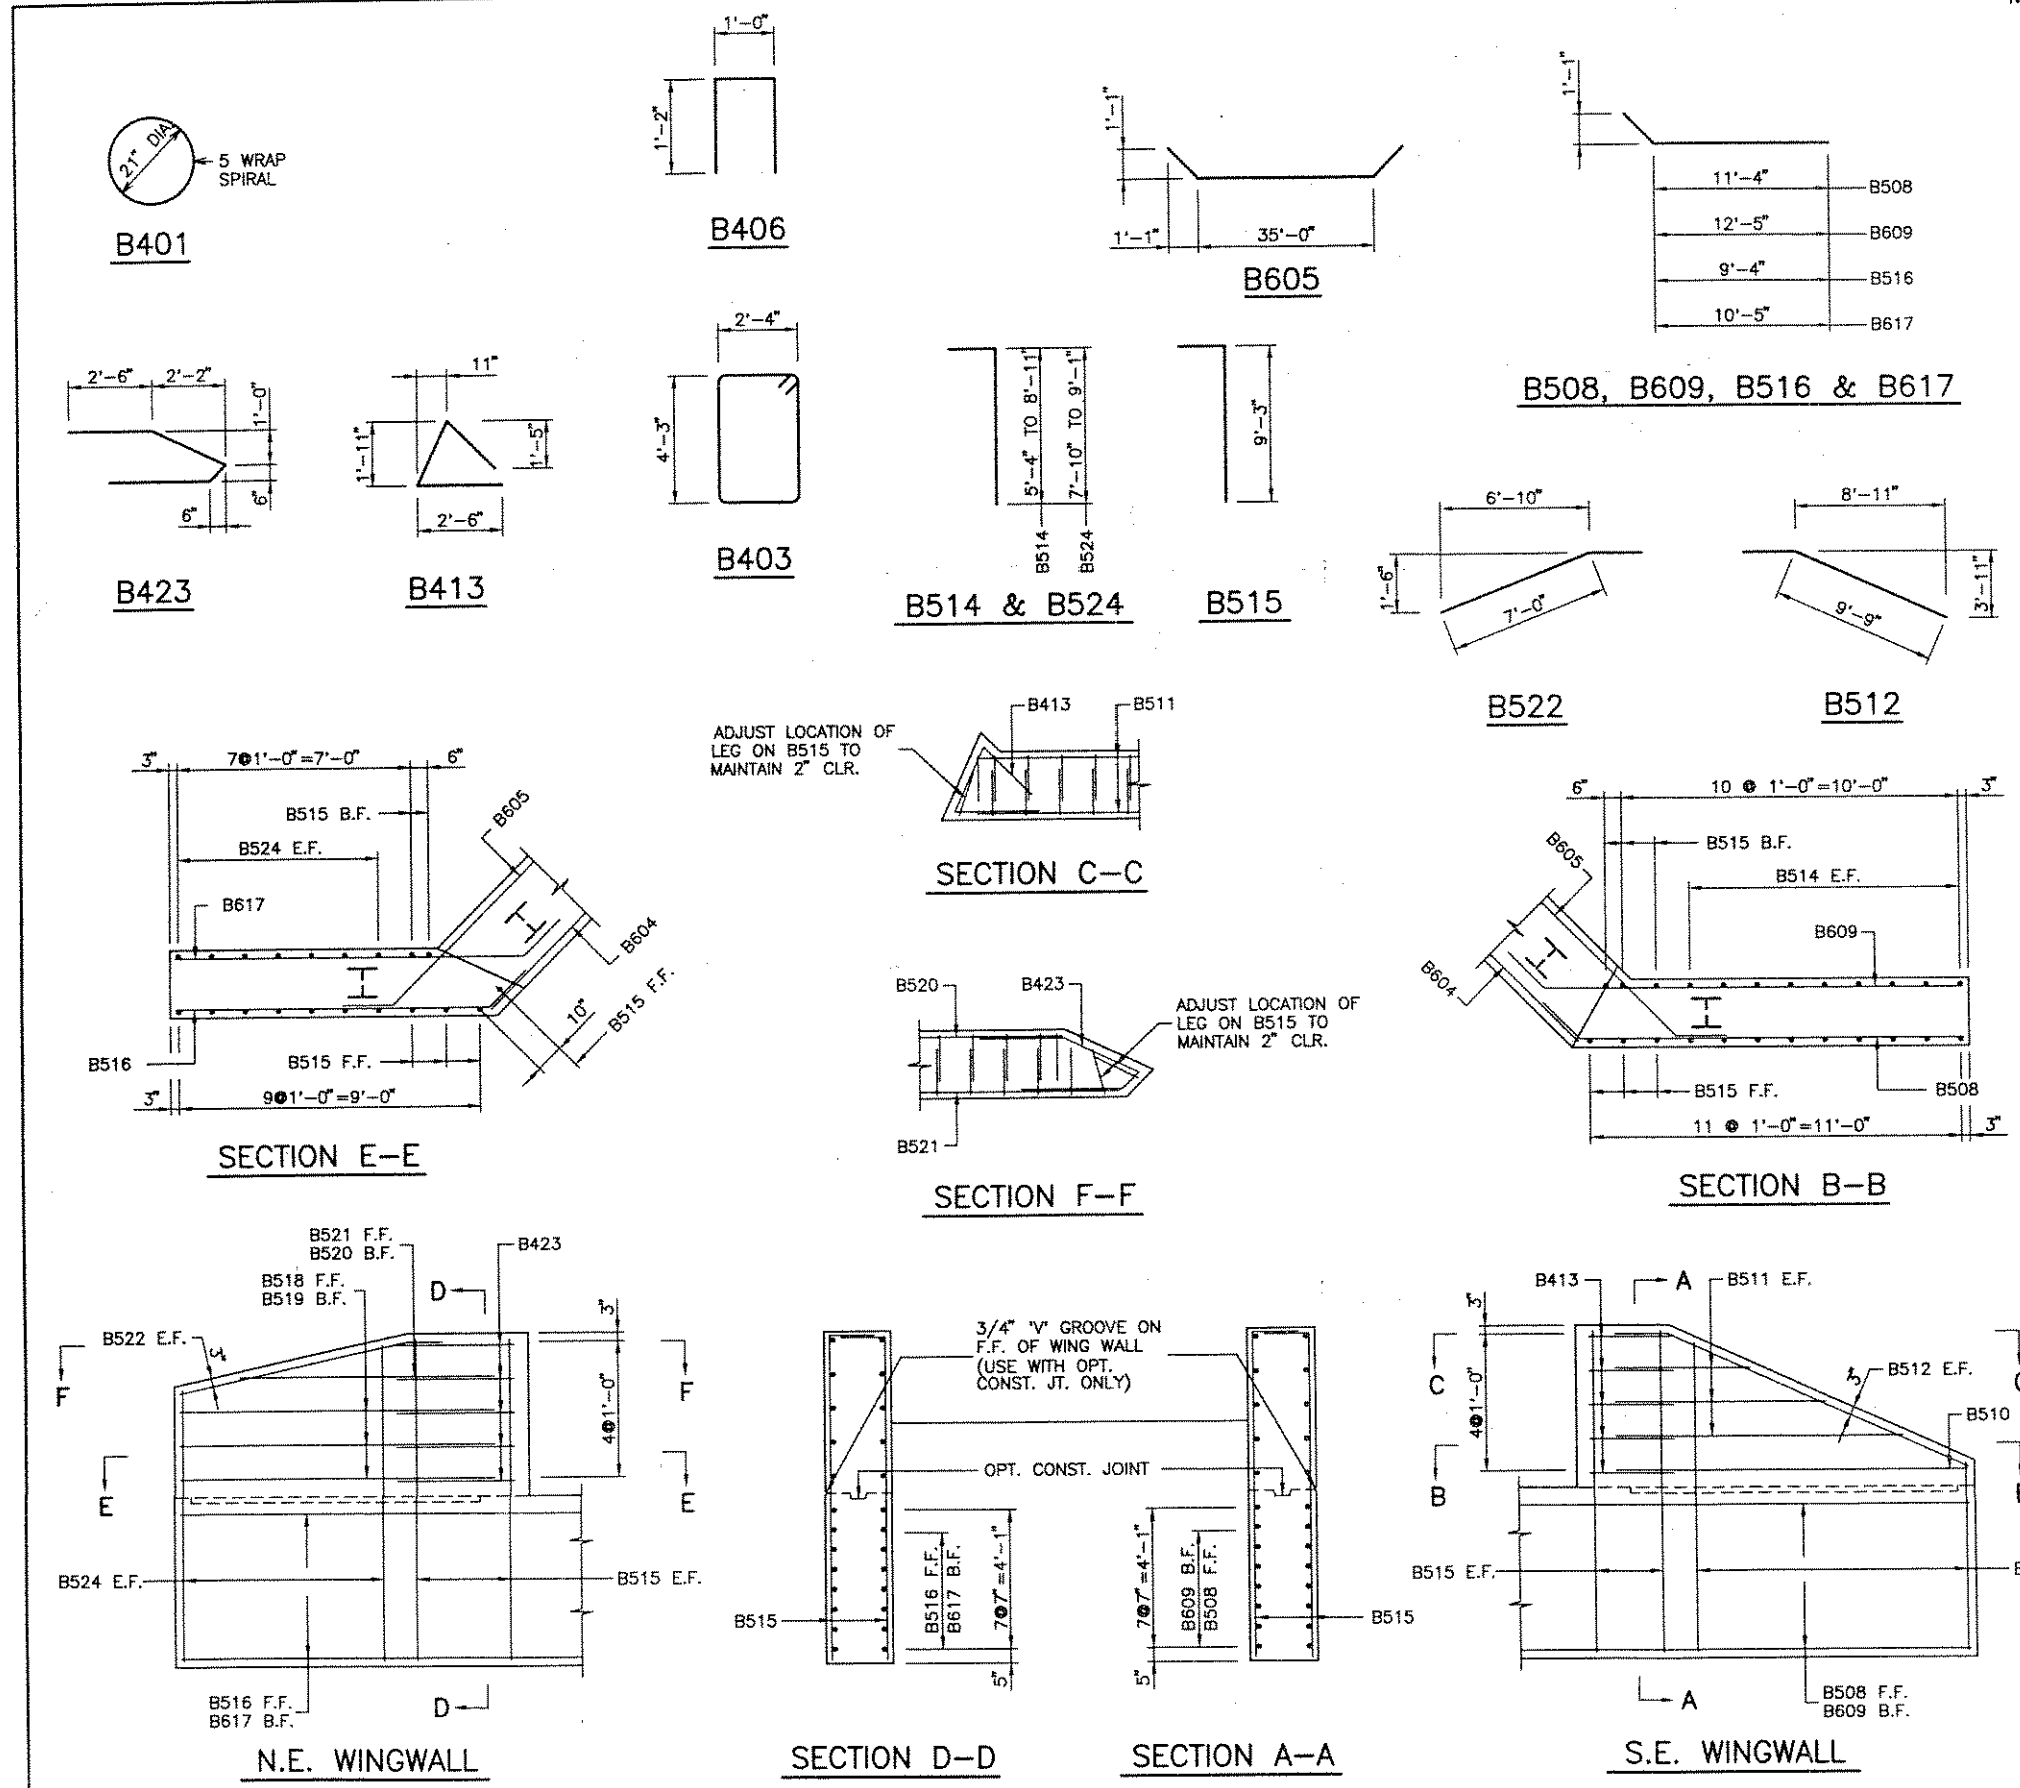

NO.	DATE	REVISION	BY
STATE OF WISCONSIN DEPARTMENT OF TRANSPORTATION DIVISION OF HIGHWAYS			
STRUCTURE B-35-0134			
CONST. SPEC.	1989	DRAWN BY DM	PLANS CK'D RB
EAST ABUTMENT			SHEET 6 OF 10