
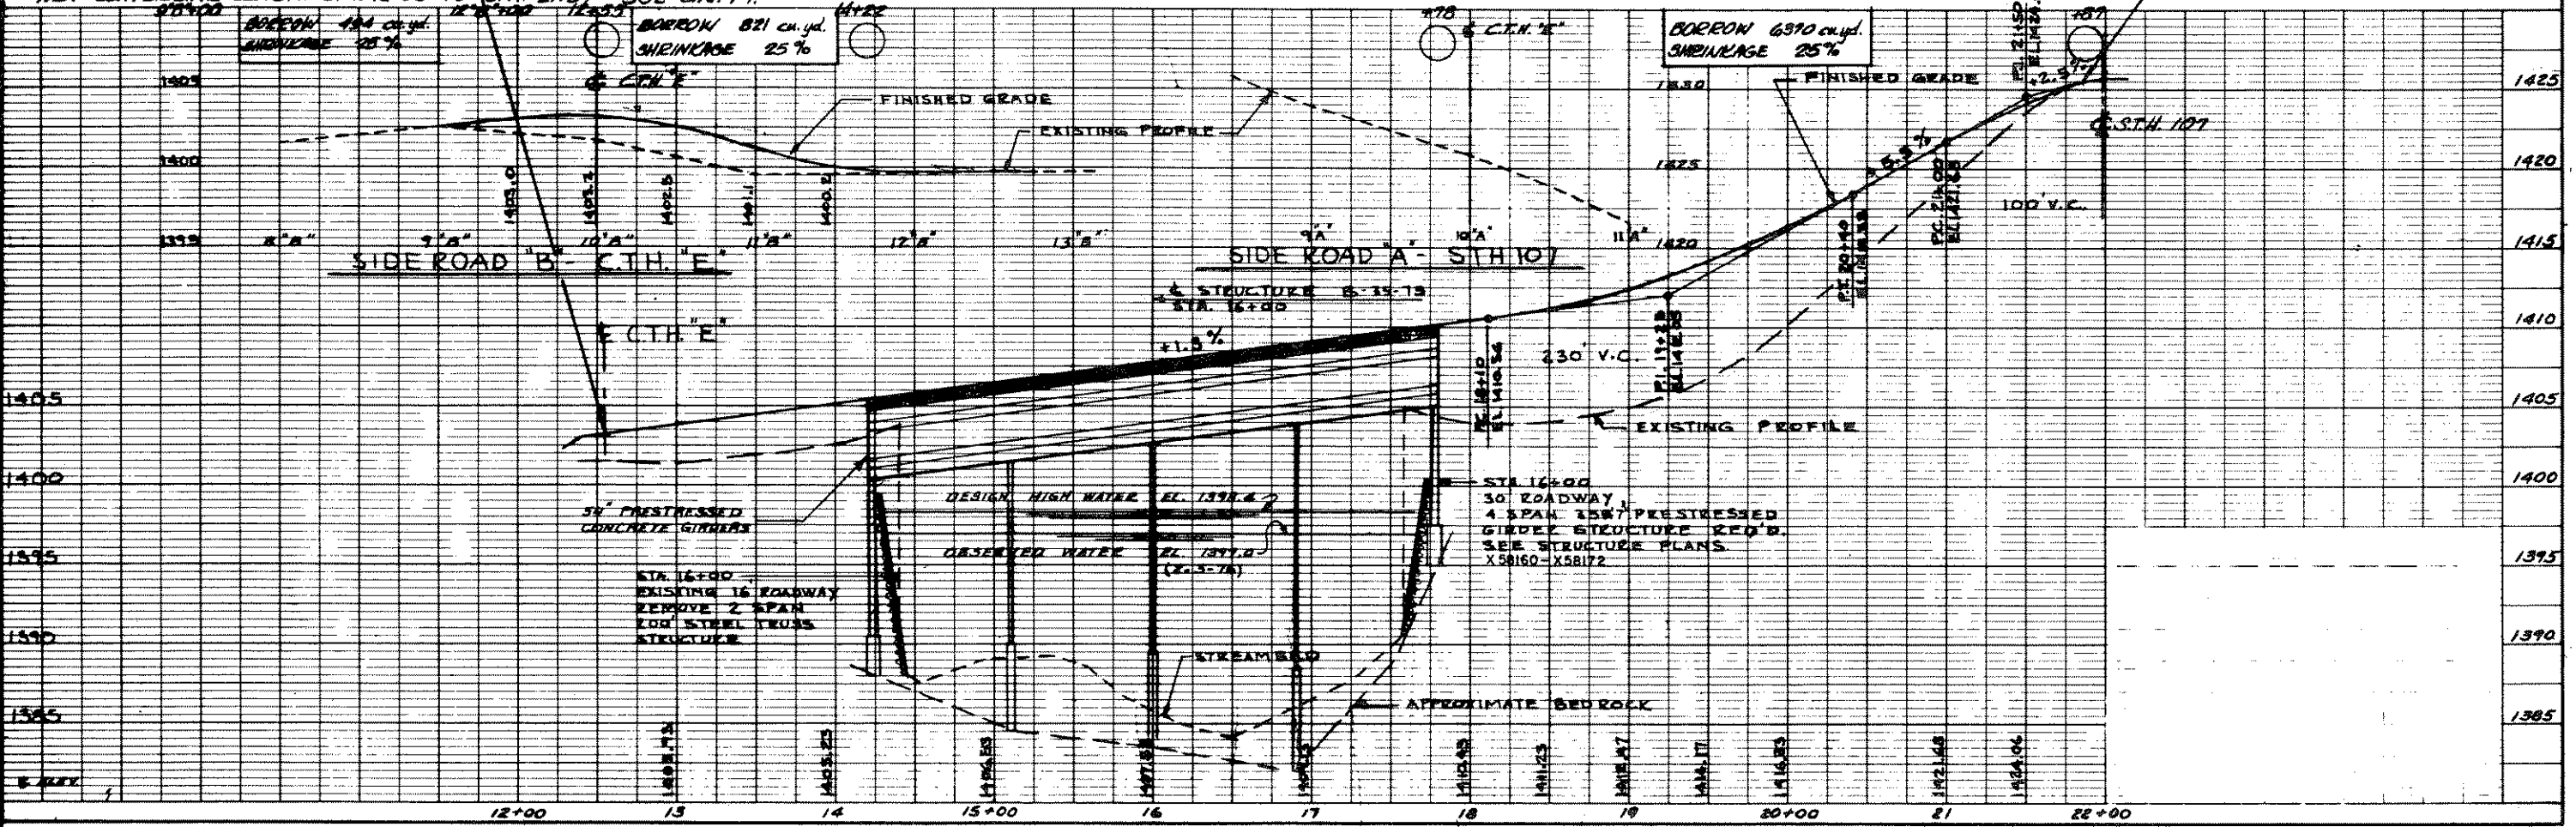


BENCH MARK			
NO.	STATION	DESCRIPTION	ELEVATION
7	22+32	SEC. LINE MONUMENT-44" R.	1426.23
8	9+30	R.R. SPIKE IN POWER POLE-30" R.	1401.66

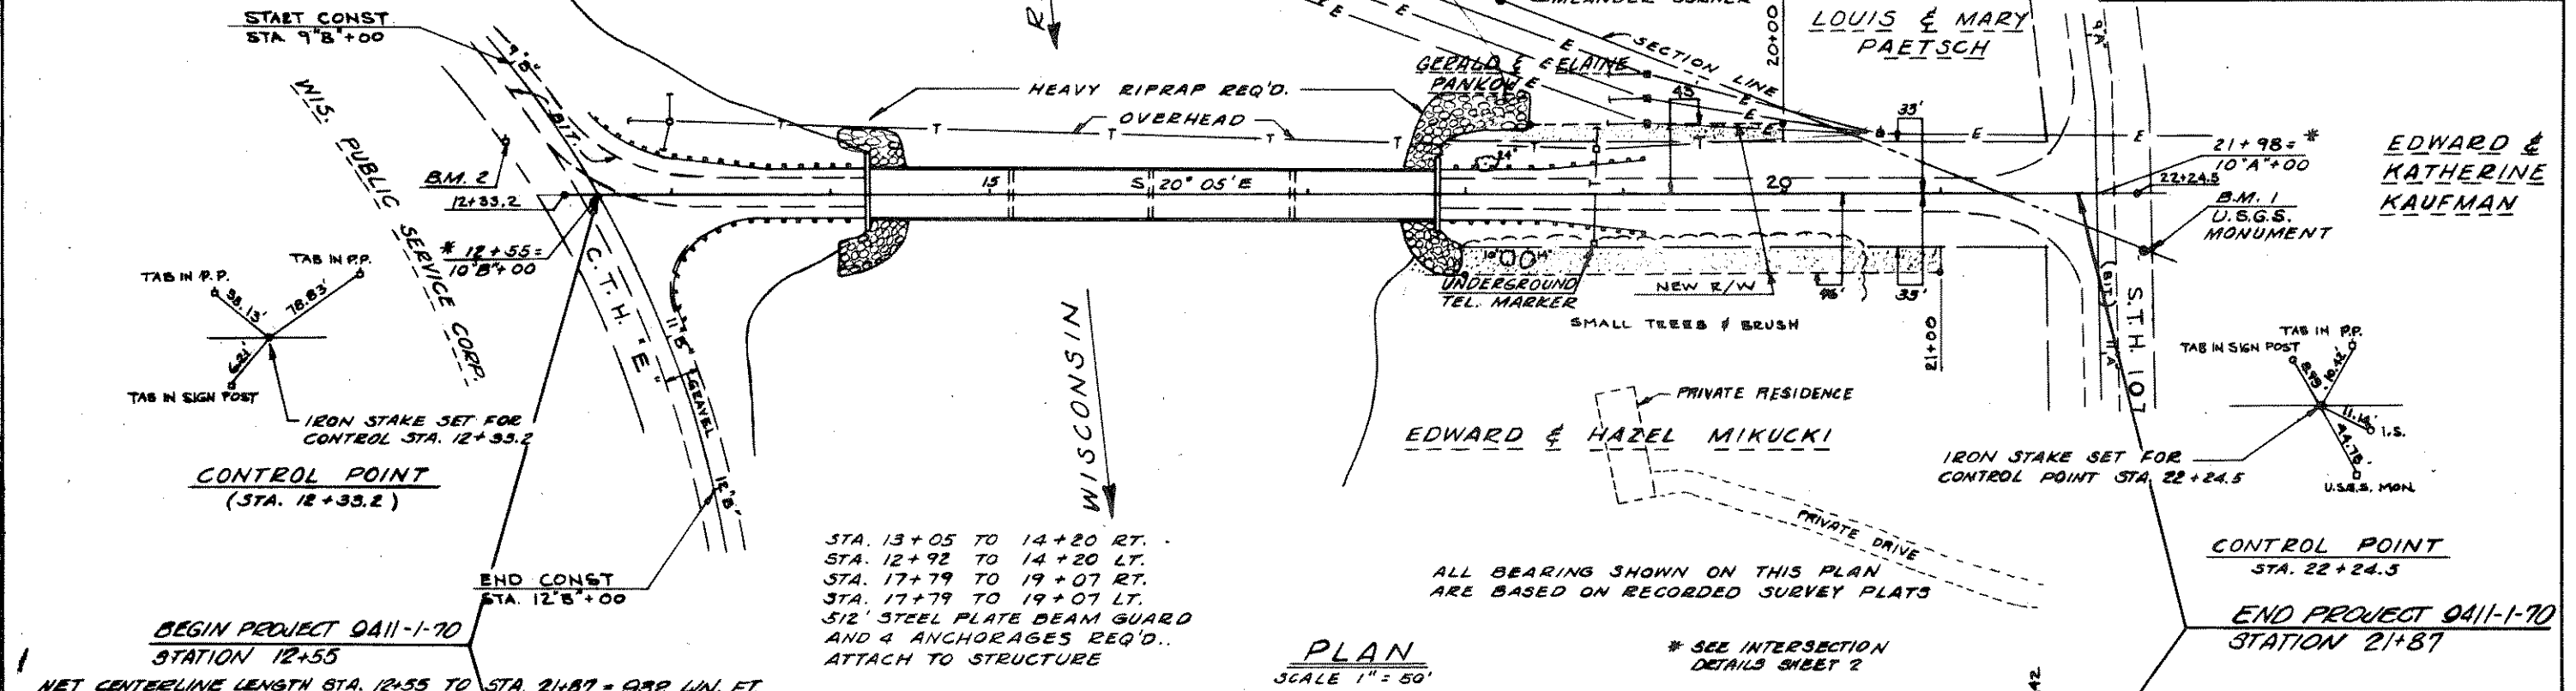

AB679-4