

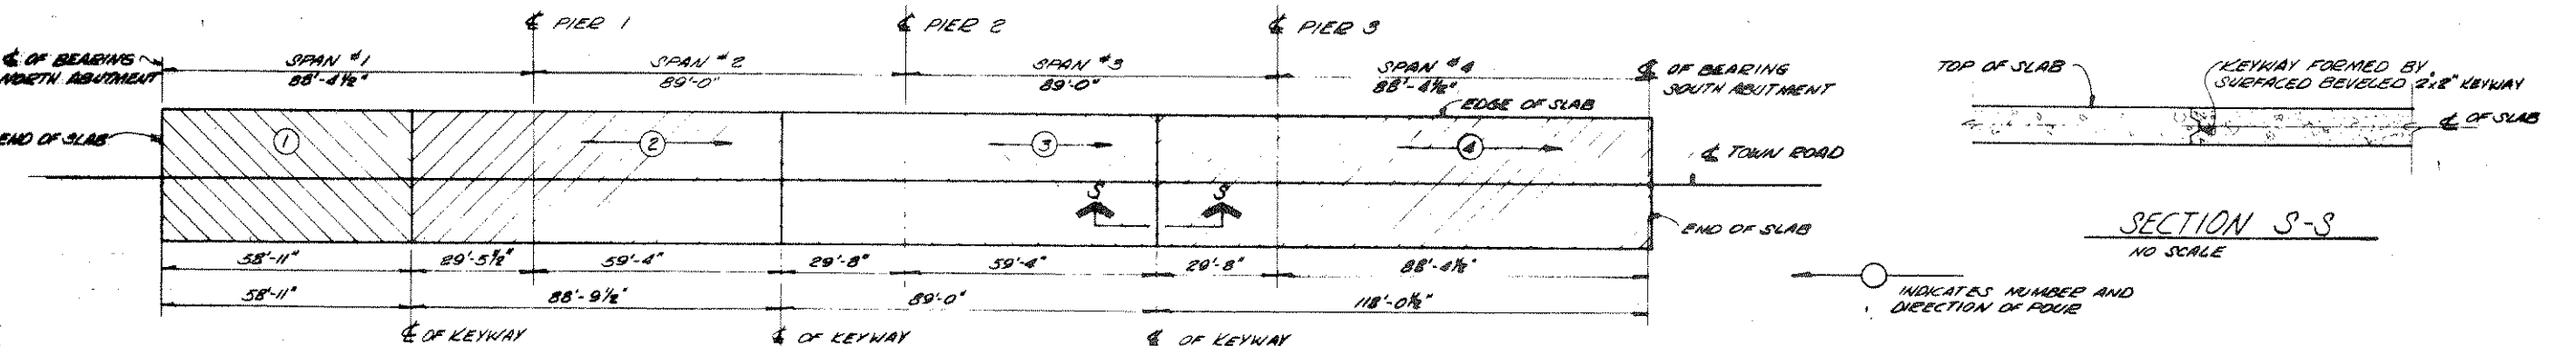


HALF PLAN  
 SCALE: 1/8" = 1'-0"

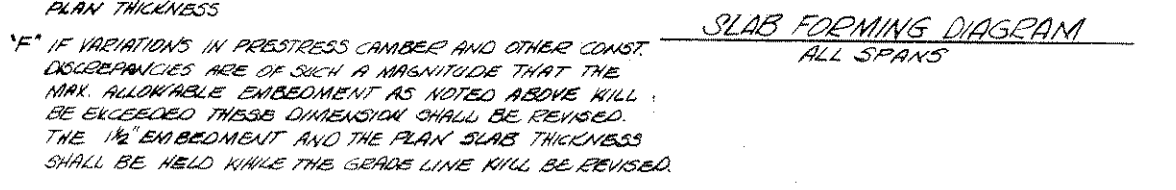

SECTION S-S  
 NO SCALE

- NOTE
- 1- DIRECTION OF POUR MAY BE REVERSED IF PORTION OF POUR FROM THE PIER CAN BE COMPLETED IN A 4 HOUR PERIOD.
  - 2- TWO OR MORE POURS MAY BE COMBINED AND THE TRANSVERSE CONSTRUCTION JOINTS OMITTED IF THE POUR FOR AN ENTIRE SPAN OR THE PORTION OF A SPAN TO A CONSTRUCTION JOINT CAN BE COMPLETED WITHIN 4 HOURS AFTER CONCRETE OVER THE ADJACENT PIER IS PLACED.

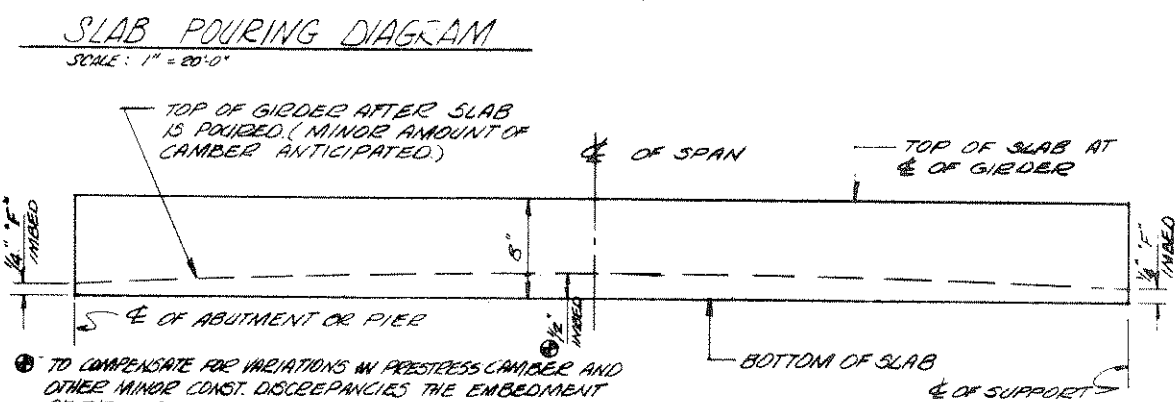

- TO COMPENSATE FOR VARIATIONS IN PRESTRESS CAMBER AND OTHER MINOR CONST. DISCREPANCIES THE EMBEDMENT OF THE GIRDER INTO SLAB MAY BE VARIED WITH A MAX. OF 1/2" ALLOWABLE EMBEDMENT AND THE SLAB HELD TO PLAN THICKNESS
- \* IF VARIATIONS IN PRESTRESS CAMBER AND OTHER CONST. DISCREPANCIES ARE OF SUCH A MAGNITUDE THAT THE MAX. ALLOWABLE EMBEDMENT AS NOTED ABOVE WILL BE EXCEEDED THESE DIMENSIONS SHALL BE REVISED. THE 1/2" EMBEDMENT AND THE PLAN SLAB THICKNESS SHALL BE HELD WHILE THE GRADE LINE WILL BE REVISED.

No.	Date	Revision	By
STATE OF WISCONSIN DEPARTMENT OF TRANSPORTATION DIVISION OF HIGHWAYS			
<b>STRUCTURE B-35-75</b>			
Const. Dist.	1975	Drawn By	Plan Checked
		EDM	GRE
SUPERSTRUCTURE			SHEET 8 OF 18
			X58167