

SCHEDULE OF LANDS & INTERESTS REQUIRED

PARCEL NUMBER	OWNER	INTEREST REQUIRED	T.L.E. ACRES	R/W ACRES REQ'D			TOTAL ACRES REM.	TOTAL ACRES
				NEW	EXISTING	TOTAL		
1	WILLIAM H. & BEVERLY MAE SCHOEPKE	FEE	—	0.12	0.44	0.56	239.44	240
2	ROBERT & VERDELL INGMAN JR.	FEE & T.L.E.	0.03	0.10	0.40	0.50	39.50	40
3	WISCONSIN PUBLIC SERVICE CORP.	NONE	—	—	—	—	—	—
4	GTE. NORTH, INC.	NONE	—	—	—	—	—	—

BENCHMARKS


NO.	STATION	DESCRIPTION	ELEV.
1	10+11	CHISELED SQUARE ON N.E. WINGWALL 11' LT.	1477.41
2	8+55	R.R. SPIKE IN E. FACE 36" RED PINE, G.G. RT.	1486.96
3	11+58	DOUBLE NAIL IN W. FACE 6" POPLAR, 43' LT.	1477.55

STATE PROJECT NUMBER	SHEET NO.
9427-02-70	5.0
PLAN & PROFILE CTH 'H' BRIDGE & APPROACHES	
TOWN OF SKANAWAN, LINCOLN COUNTY	

R/W COURSE DATA		
COURSE	BEARING	DISTANCE
A	N0°-23'-08"E	33.00'
B	S89°-36'-52"E	50.00'
C	S0°-23'-08"W	33.00'
D	S0°-23'-08"W	33.00'
E	S0°-23'-08"W	12.00'
F	N0°-23'-08"E	12.00'
G	N0°-23'-08"E	33.00'




BEARINGS REFERENCED TO THE NORTH LINE OF THE N.E. 1/4 OF SECTION 33-34-7 S89°-43'-53"E

RIGHT OF WAY BOUNDARIES ARE DEFINED WITH COURSES OF THE PERIMETER OF THE HIGHWAY LANDS REFERENCED TO THE U.S. PUBLIC LAND SURVEY OR OTHER SURVEYS OF PUBLIC RECORD.

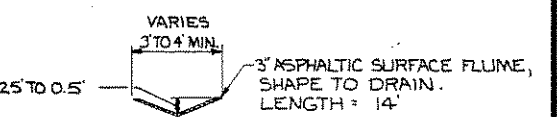

ASPHALTIC FLUME
(BEHIND BRIDGE WINGS AS NOTED)

● SHAPE ASPHALTIC FLUME BEHIND STRUCTURE EAST WINGS DOWN TO HEAVY RIPRAP. (MIN. 3 FT. WIDE)

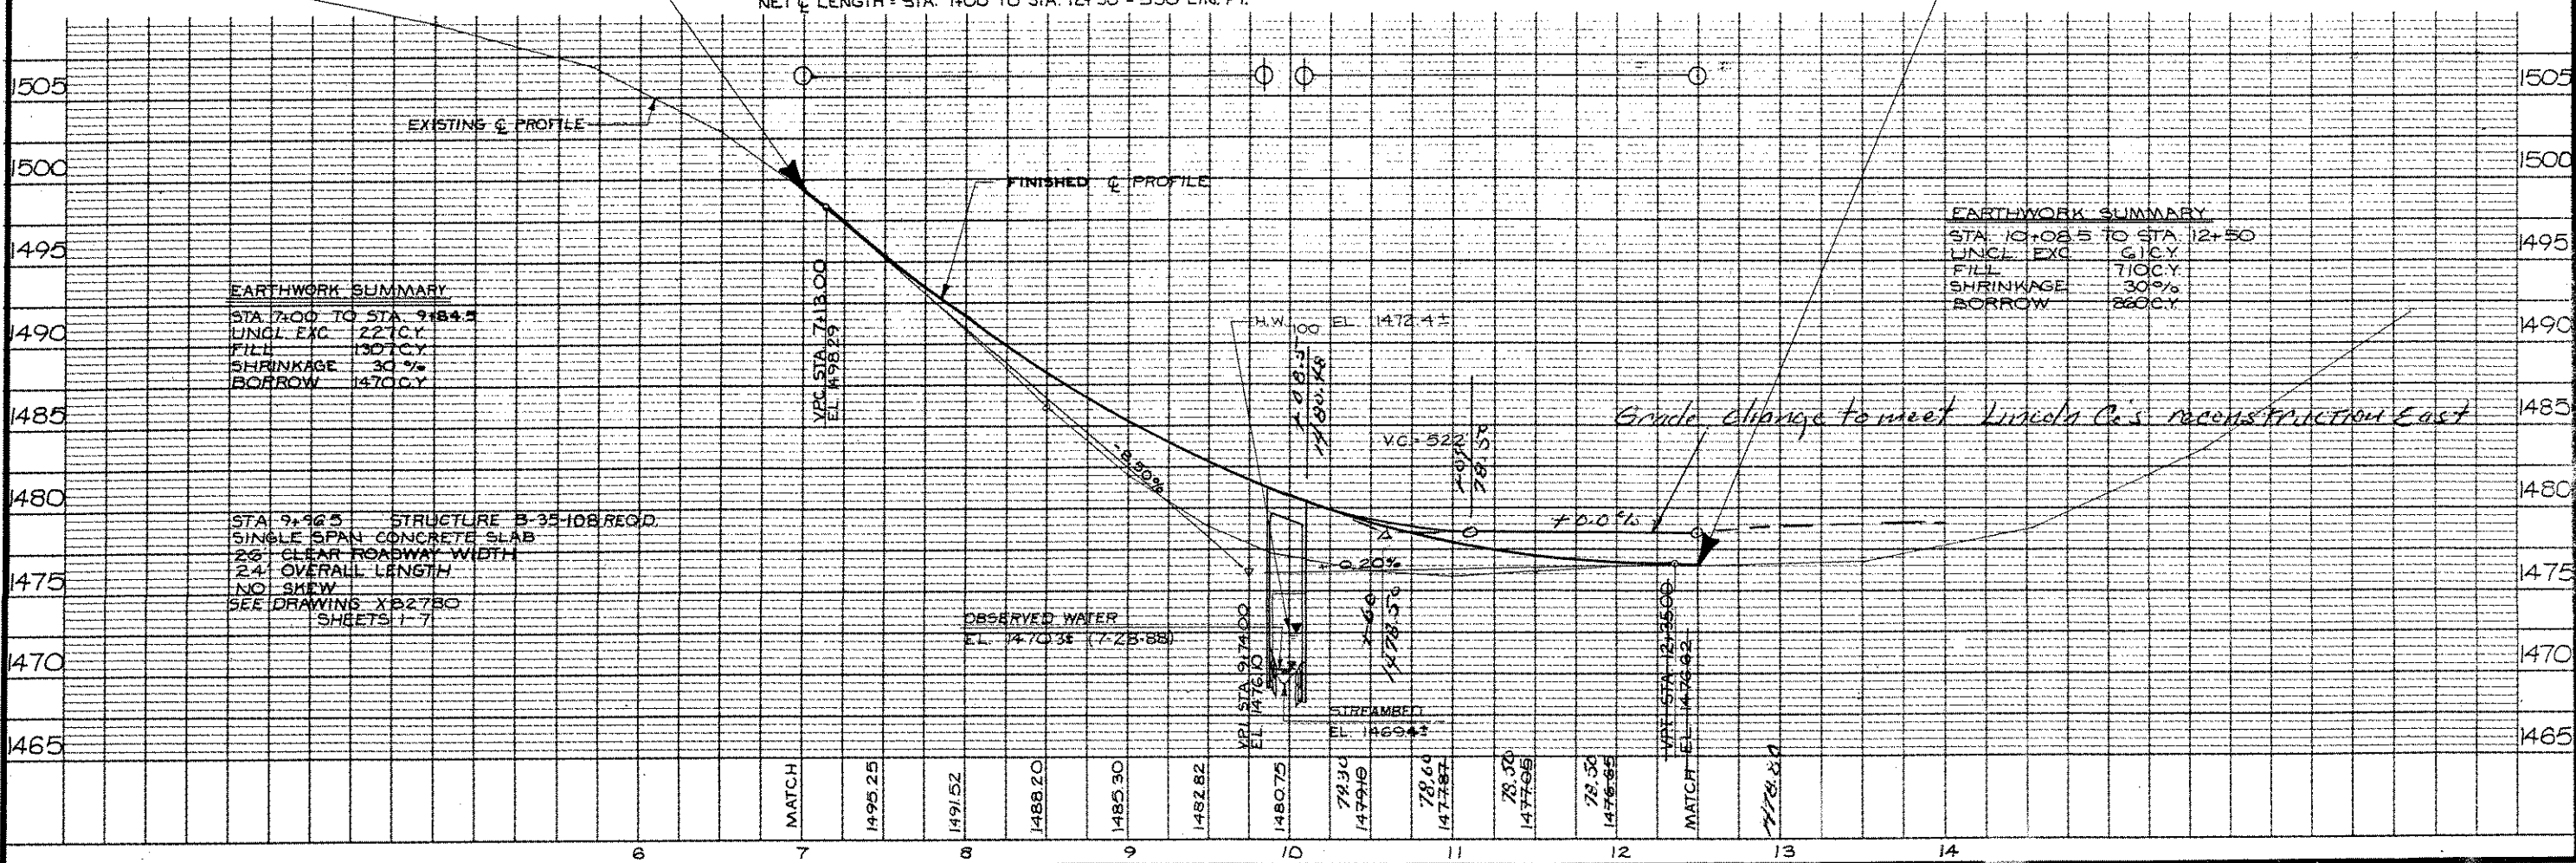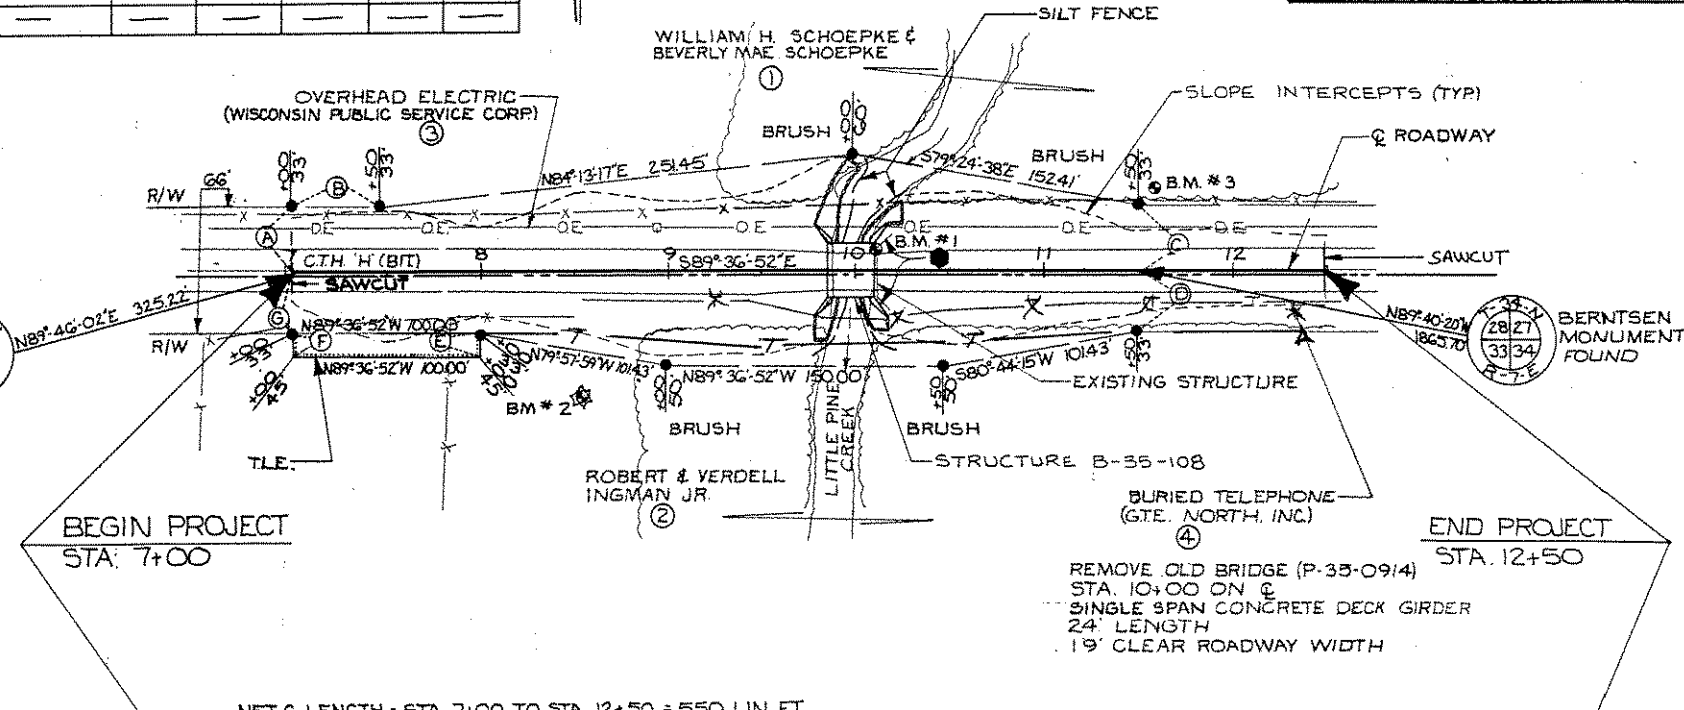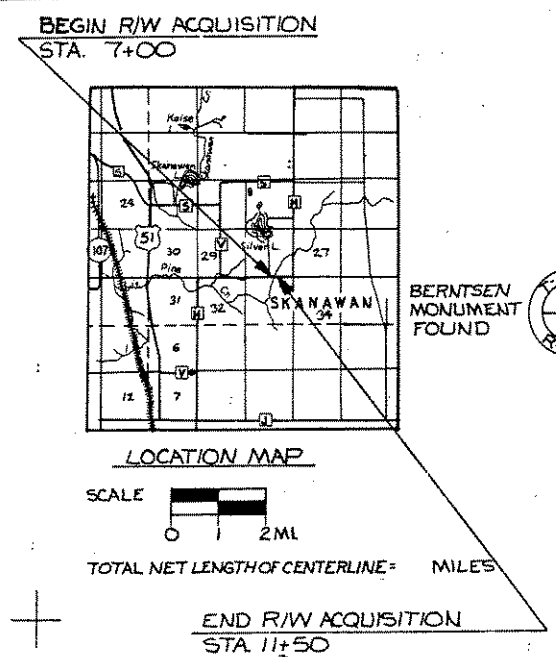

EARTHWORK SUMMARY

STA. 7+00 TO STA. 9+84.5
UNCL. EXC. 227 CY
FILL 1307 CY
SHRINKAGE 30%
BORROW 1470 CY

STA. 9+92.5 STRUCTURE B-35-108 REQ'D.
SINGLE SPAN CONCRETE SLAB
25' CLEAR ROADWAY WIDTH
24' OVERALL LENGTH
NO SKEW
SEE DRAWING X-2780 SHEETS 1-7

EARTHWORK SUMMARY

STA. 10+08.5 TO STA. 12+50
UNCL. EXC. 610 CY
FILL 710 CY
SHRINKAGE 30%
BORROW 260 CY