



SUBSET: TRBRIDGE
FILE NAME: 09232SUP

LEVELS ON 42.3, 45.6, 7.8, 9.0, 11.2, 13.4, 15.6, 17.8, 19.9, 20.2, 21.22, 23.24, 25.26, 27.28, 29.30, 31.32, 33.33, 35.36, 37.38, 39.40, 41.42, 43.44, 45.46, 47.48, 49.50, 51.52, 53.54, 55.56, 57.58, 59.60, 61.62, 63

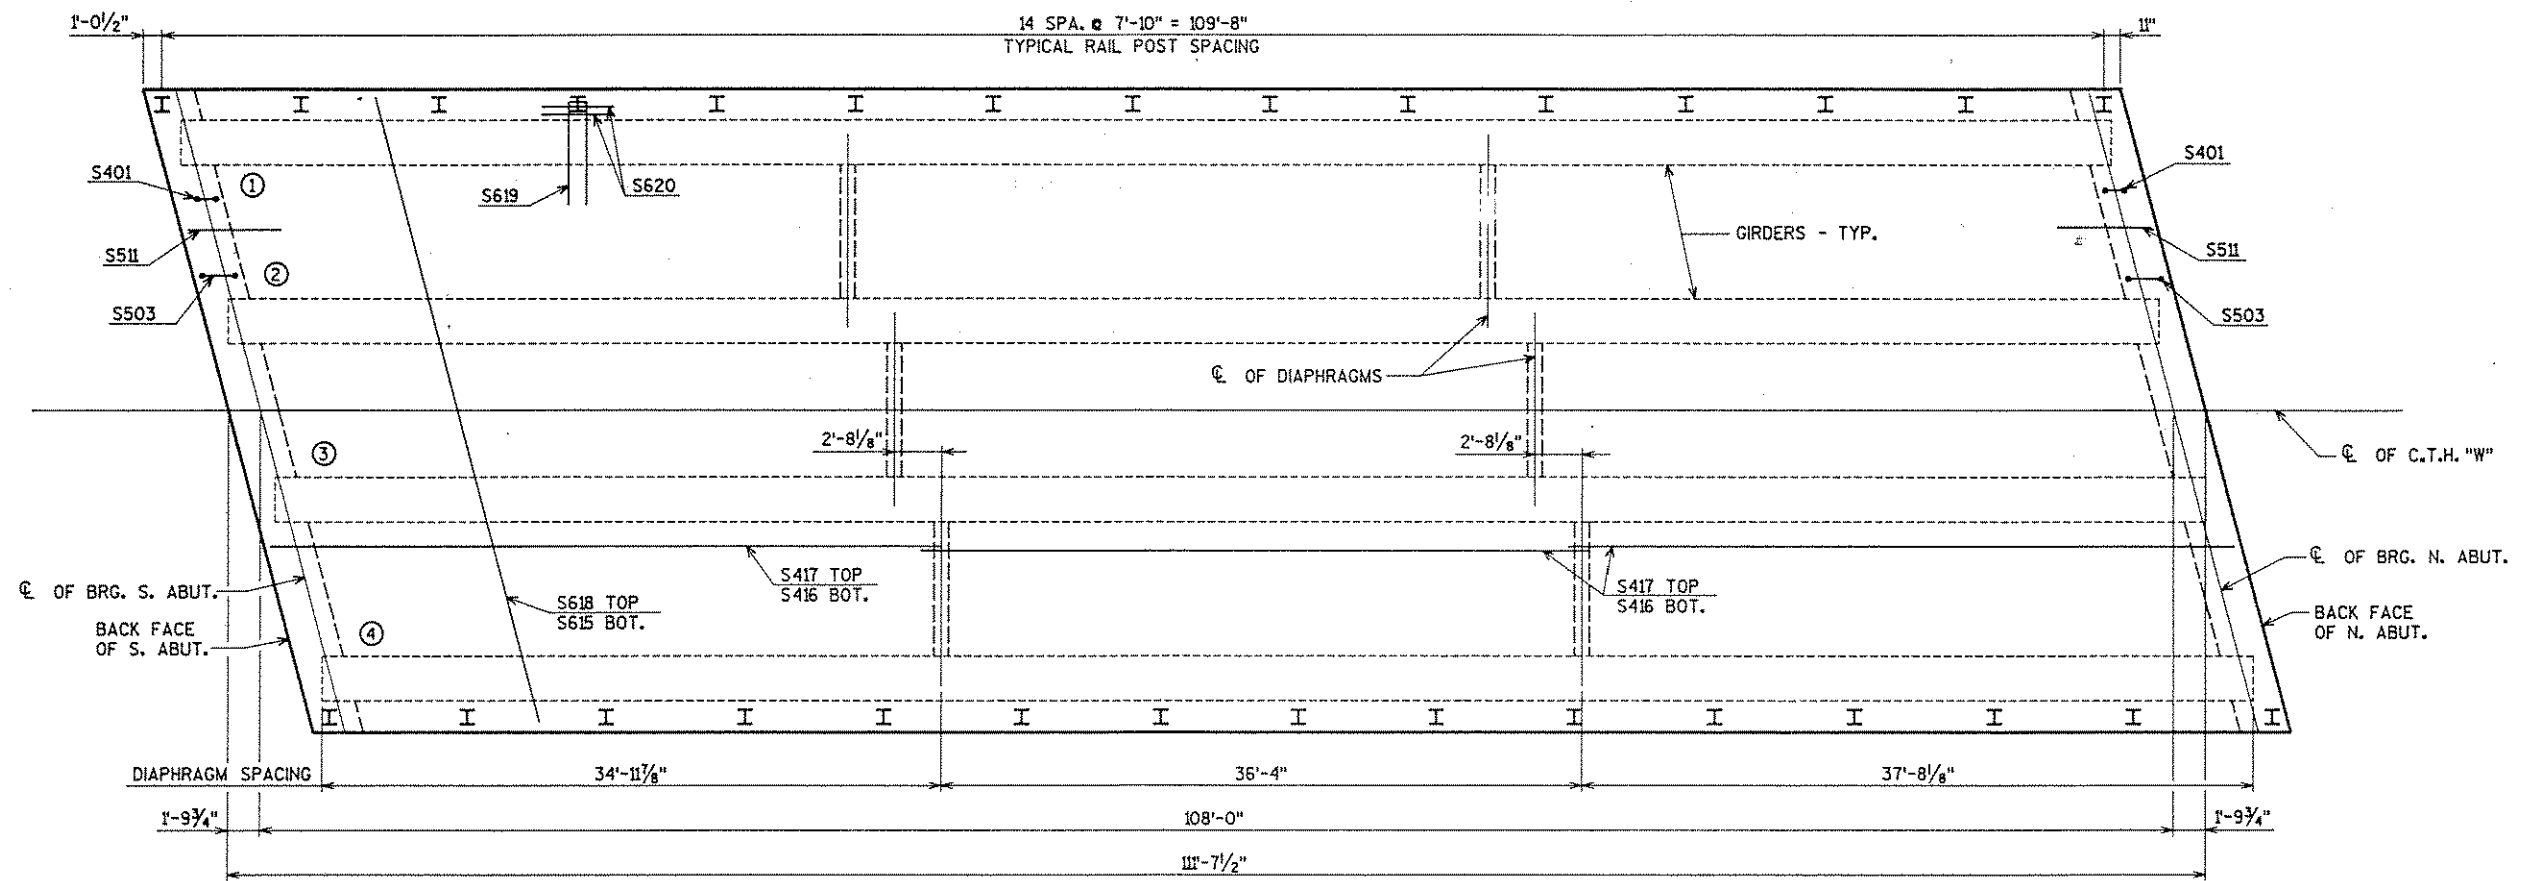

PLAN

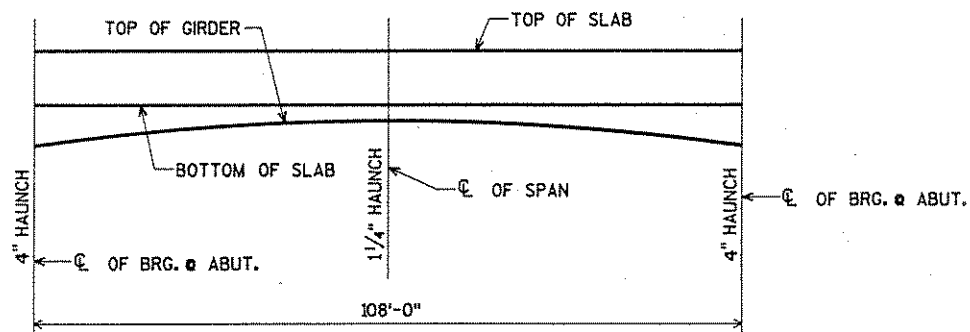

SLAB FORMING DIAGRAM

No.	Date	Revision	By
PLANS PREPARED BY			
AYRES ASSOCIATES Engineers/Architects Planners/Surveyors Owen Ayres & Associates Inc. Eau Claire, Wisconsin			
STATE OF WISCONSIN DEPARTMENT OF TRANSPORTATION			
STRUCTURE B-35-III			
Const. Spec.	1989	Drawn By G.L.D.	Plans Checked C.B.M.
SUPERSTRUCTURE PLAN			SHEET 11 OF 13 X 82834

BACK CHECKED BY: DATE:
CORRECTED BY: DATE: