


B. P. R. DIVISION	PROJECT	SHEET NUMBER	TOTAL SHEETS
4	EO-0(6)	3	4

PLAN  
 SURVEYED  
 ALIGNED CHECKED  
 RI OF WAY CHECKED  
 DATE  
 BY

PROFILE  
 SURVEYED  
 GRADES CHECKED  
 R. M. S. NOTED  
 STRUCTURE NOTATIONS OK'D  
 DATE  
 BY

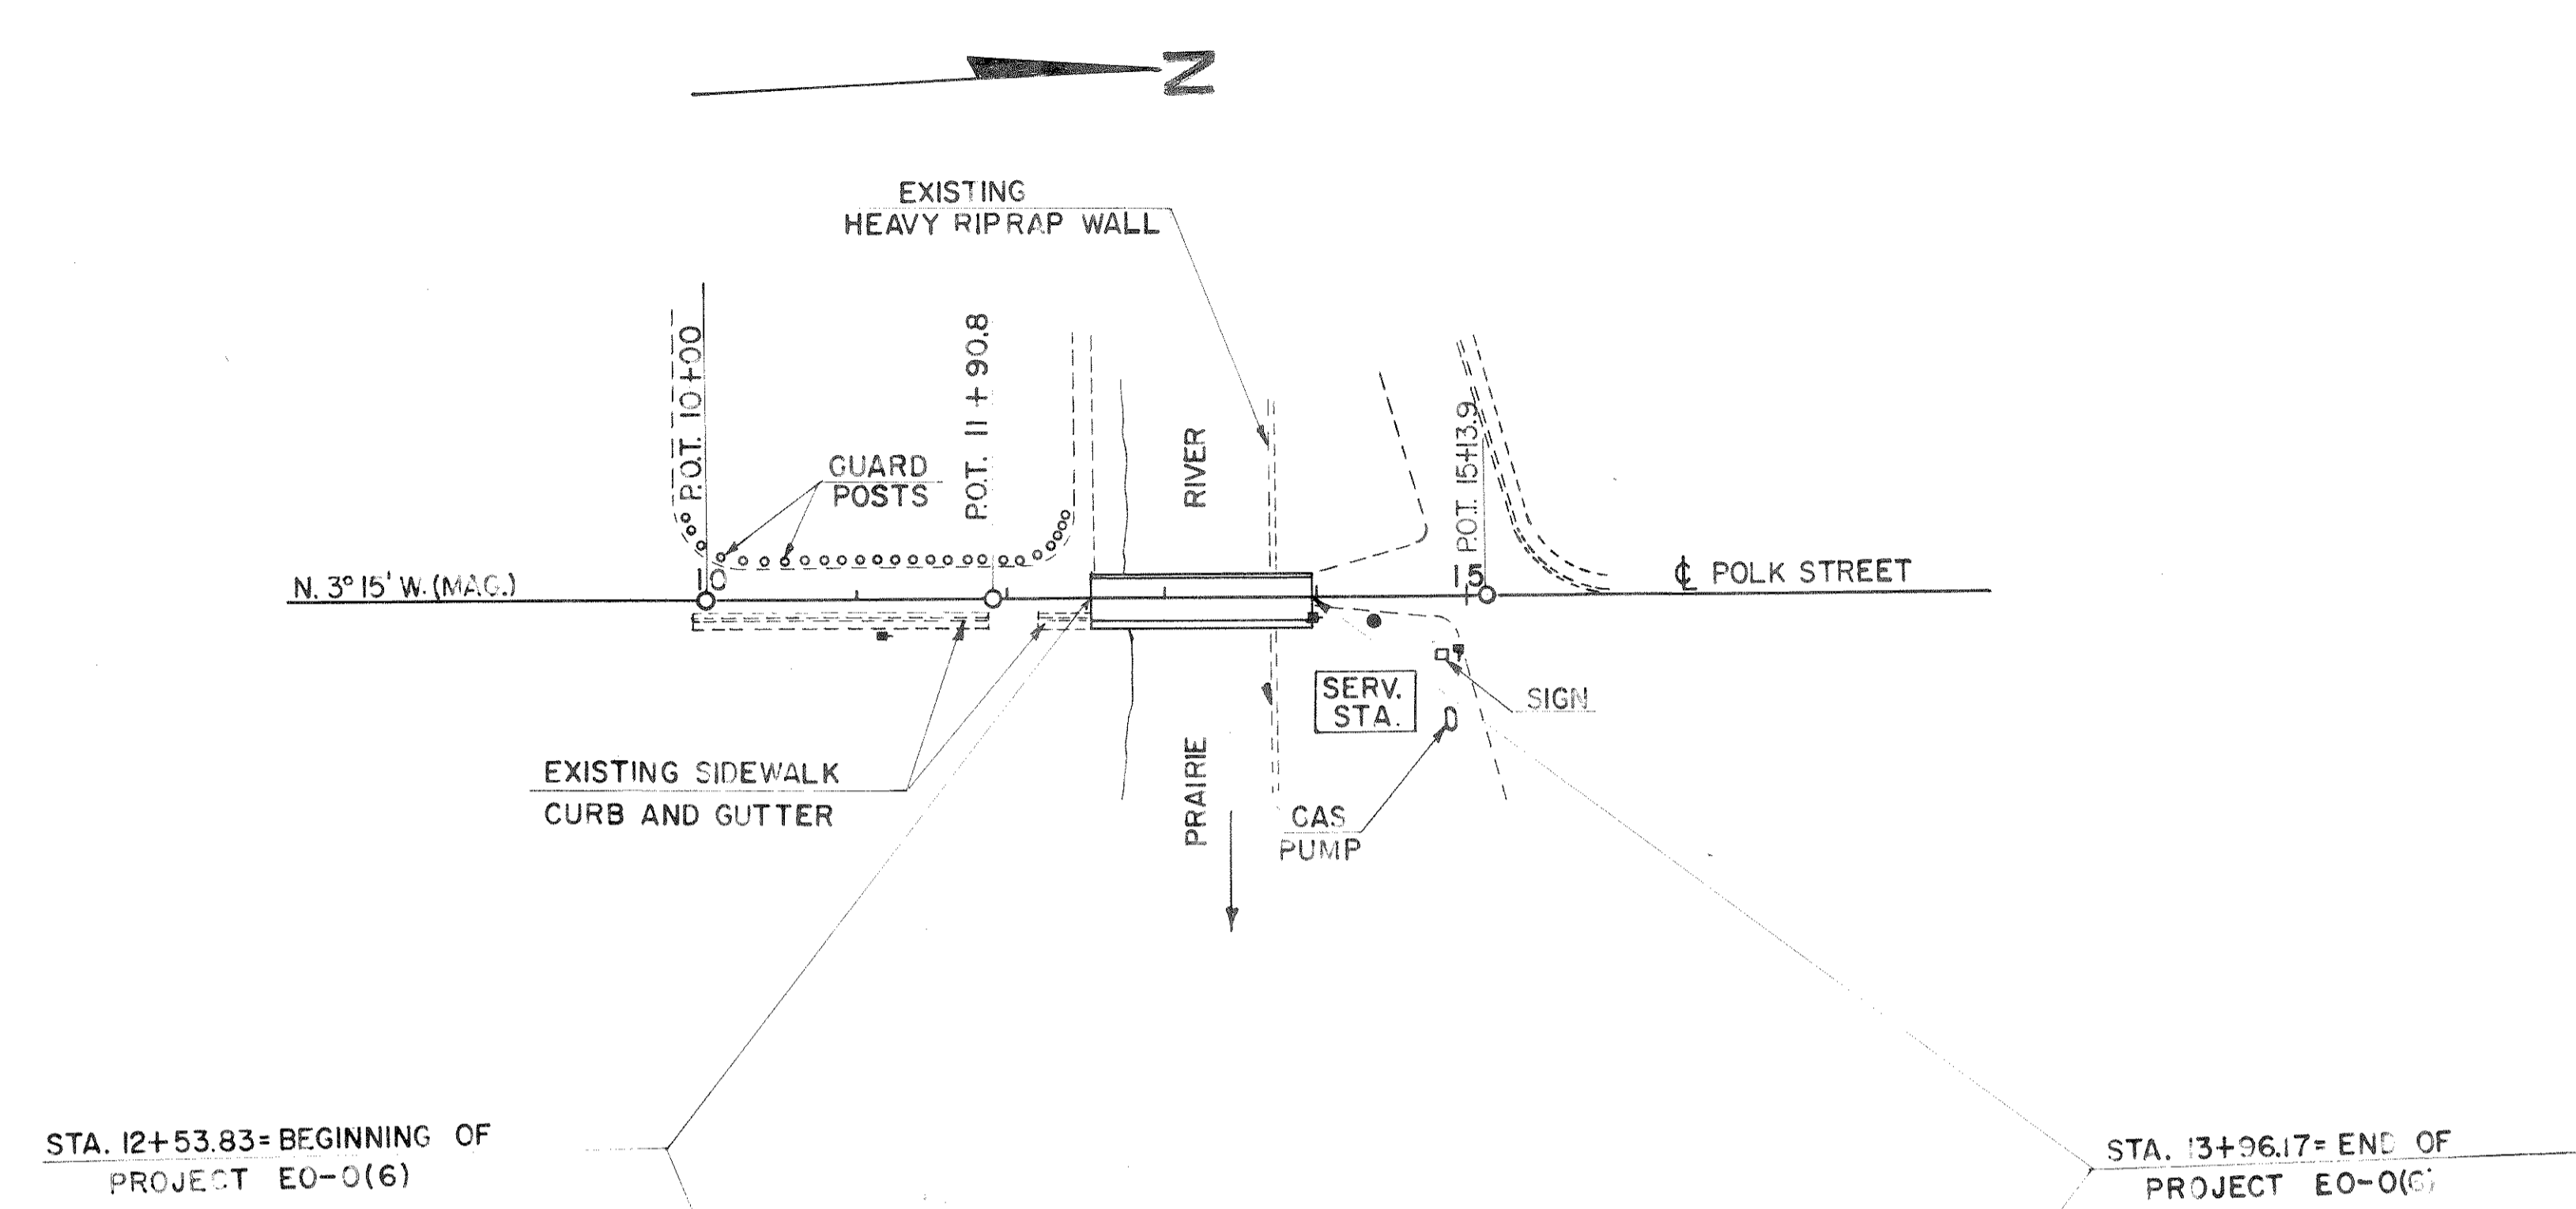

BENCH MARKS

NO.	STATION	DESCRIPTION	ELEV.
1	12+70	SPIKE IN 10" ELM 79' RT.	100.00
2	14+86	WEST MOUNTING BOLT SINCLAIR SIGN 32' RT.	104.66

NET CENTERLINE LENGTH STA. 12+53.83-13+96.17= 142.34 LIN. FT.

