
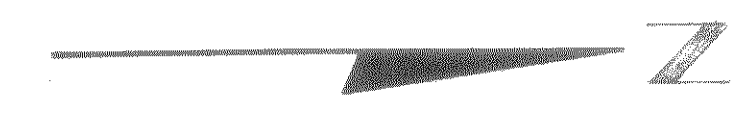
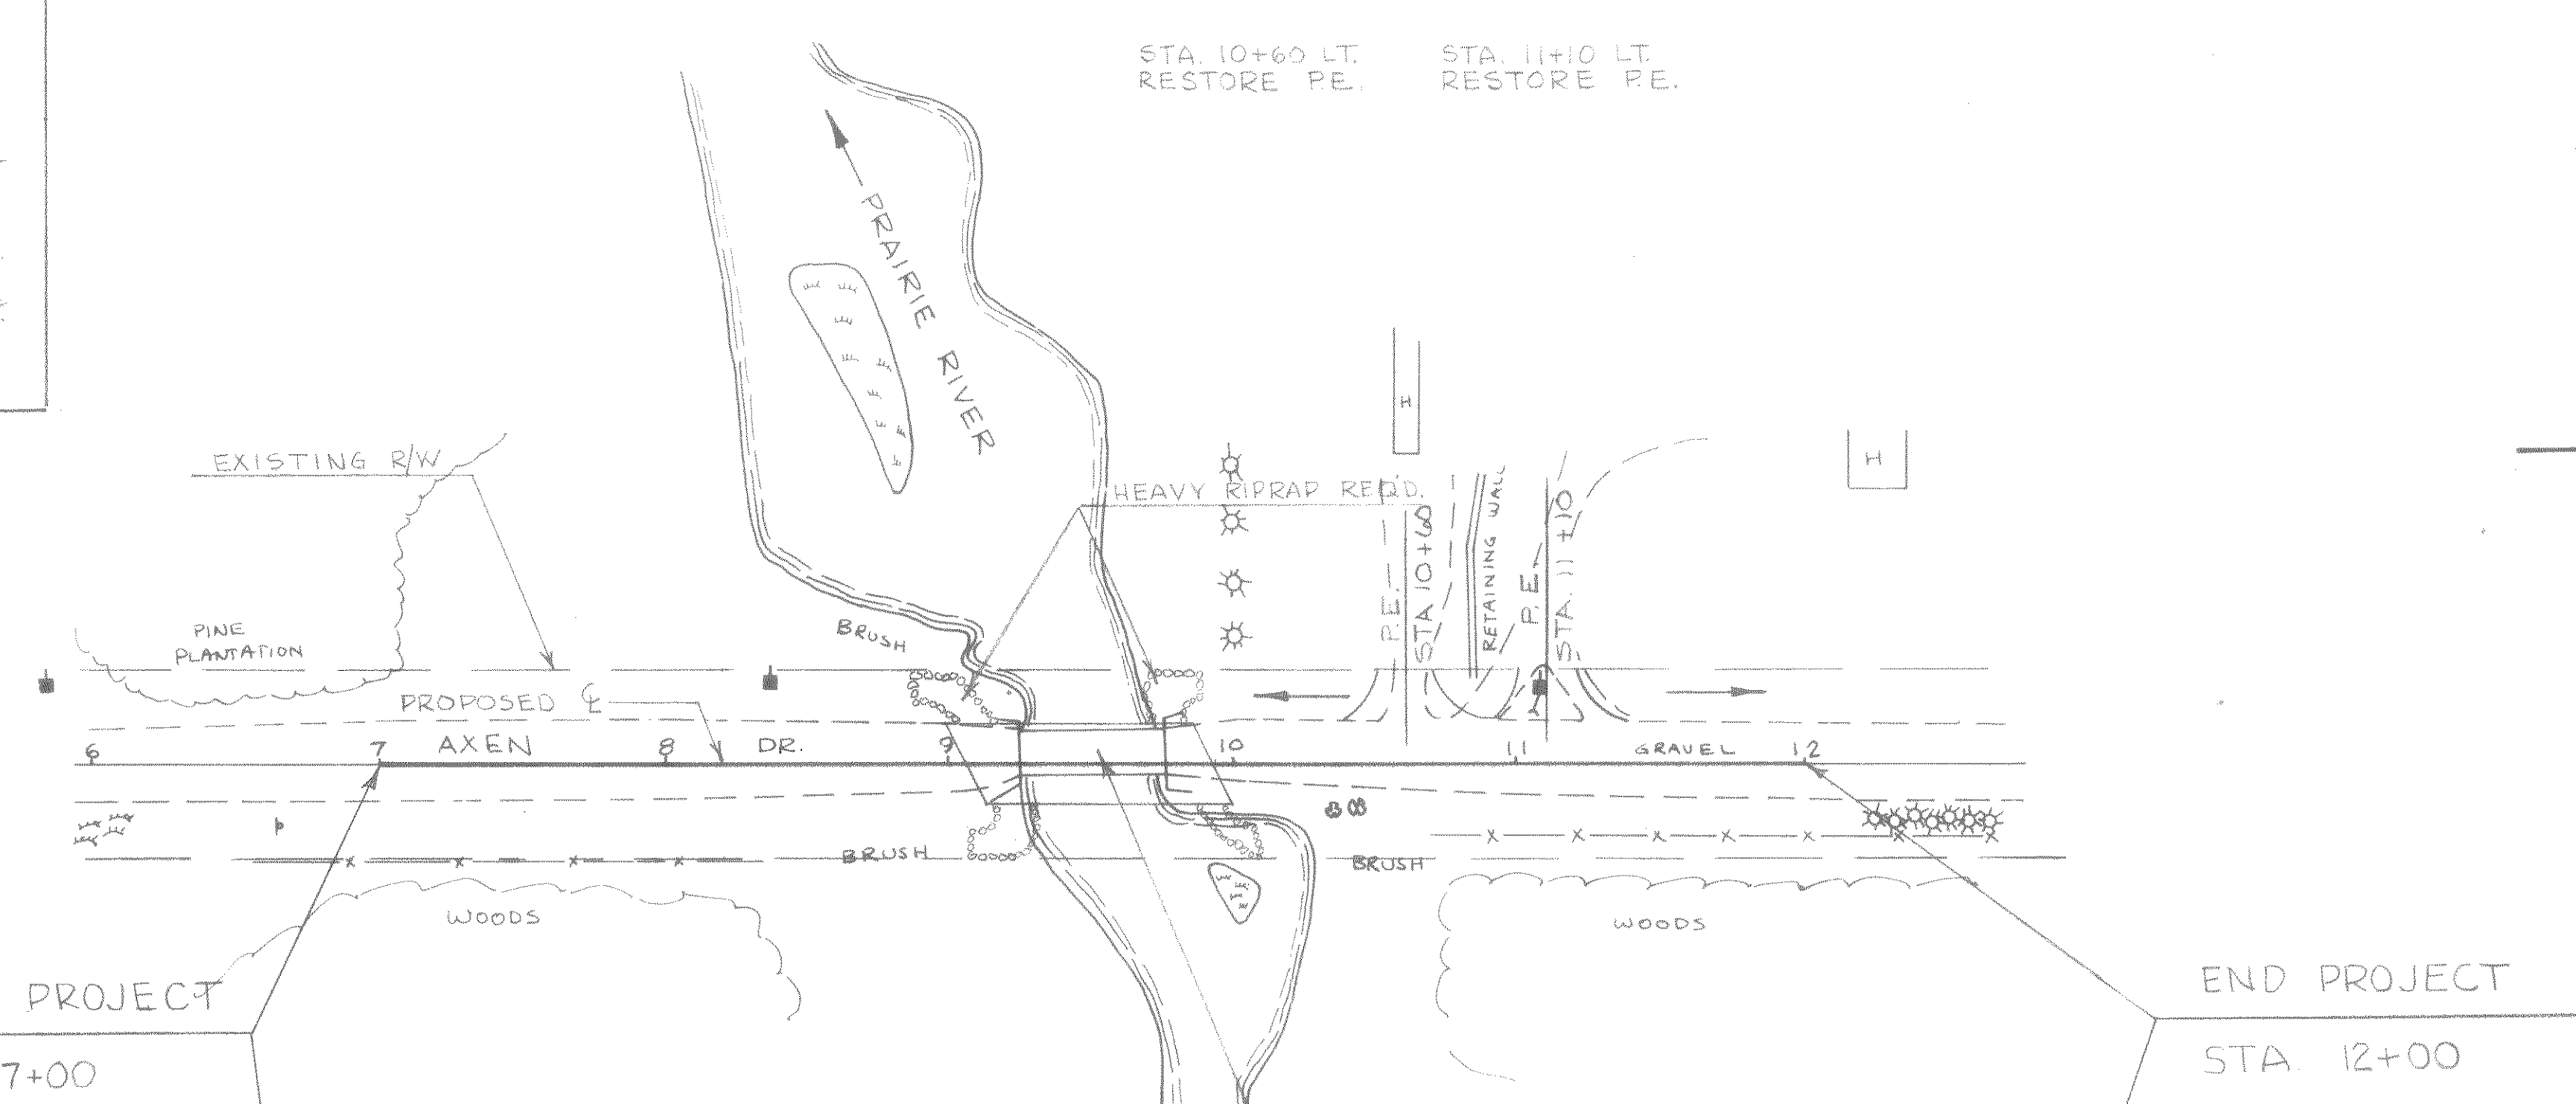


STATE PROJECT NUMBER	SHEET NO.
9859-2-70	5.0

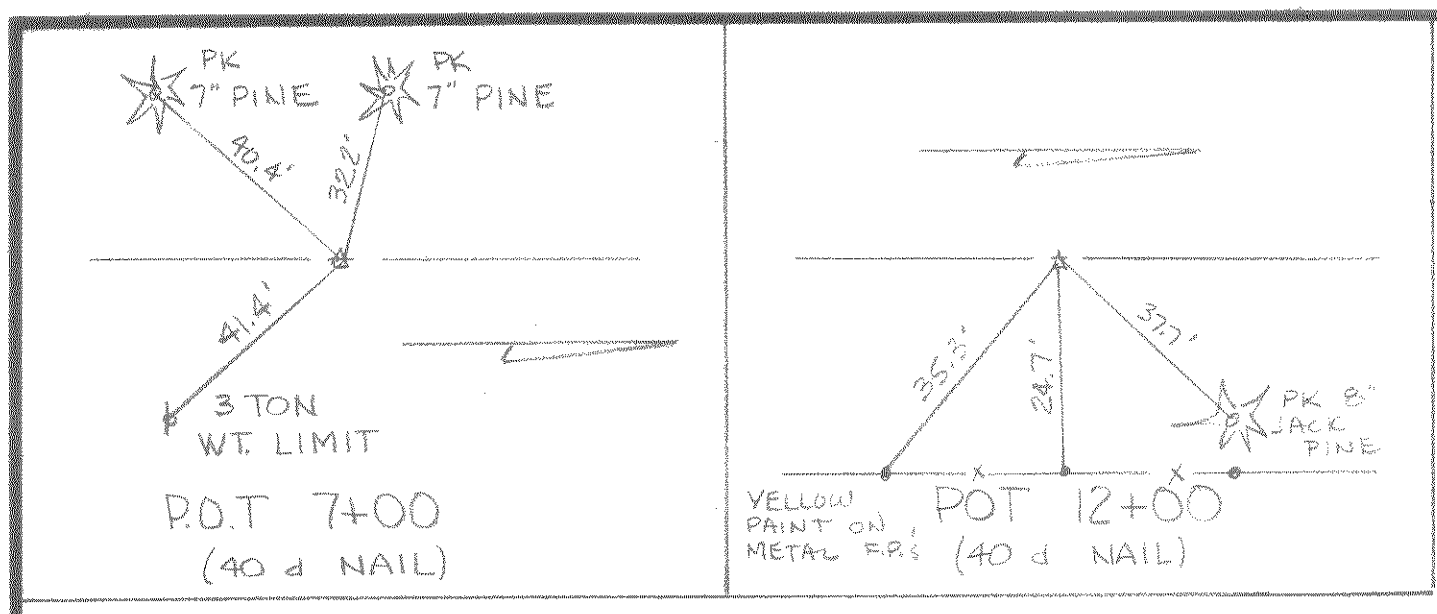

LEGEND

— GUY WIRE

— CONIFEROUS TREE

— DECIDUOUS TREE

— SIGN

STA. 9+50
REMOVE EXIST. STEEL PONY TRUSS STRUCTURE (P-68) & CONC. ABUTMENTS
AVG. LENGTH 54 FT.
AVG. WIDTH 16 FT.

BENCH MARKS

STA.	DESCRIPTION	ELEV.
9+76	CHISELED + W/YELLOW PAINT N.E. ABUTMENT 8' RT.	1424.10

