


BENCHMARKS			
NO.	STATION	DESCRIPTION	ELEVATION
1	1+962.85, 7.14 m RT.	60 d NAIL IN 750 mm ϕ WHITE PINE	460.150
2	2+031.28, 8.55 m RT.	60 d NAIL IN 750 mm ϕ WHITE PINE	459.278


BEGIN PROJECT
STA. 1+950

END PROJECT
STA. 2+045

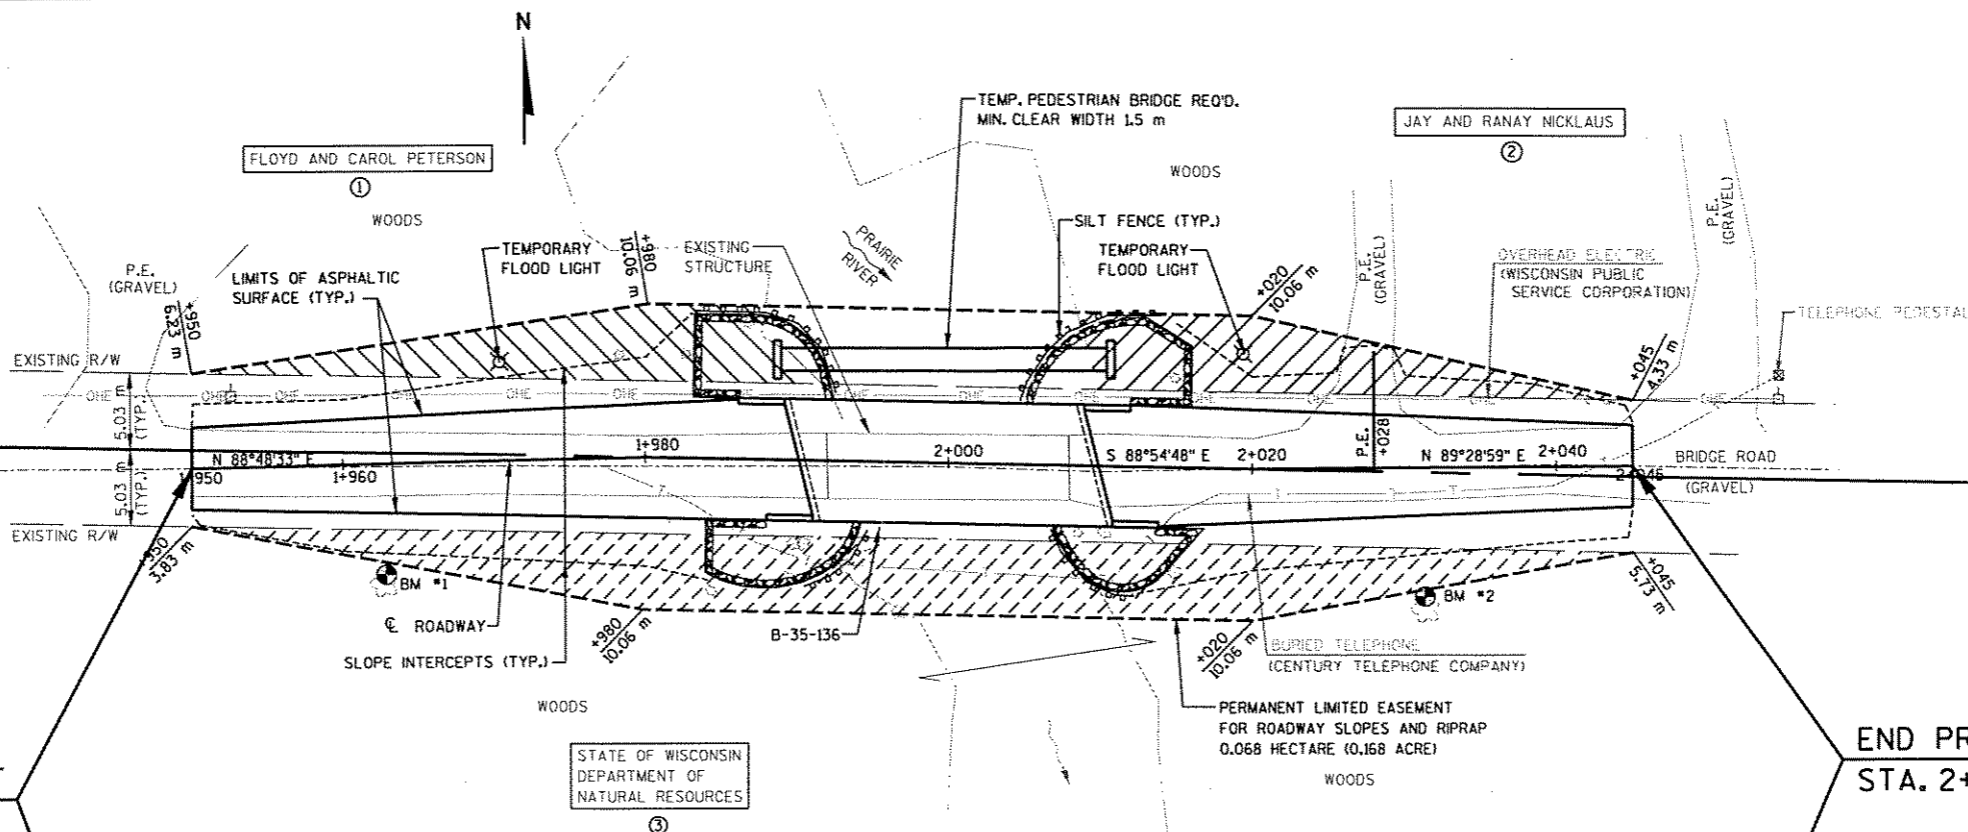

REMOVE OLD BRIDGE P-35-0067
STA. 2+000 ON CENTERLINE
THREE SPAN TIMBER DECK GIRDER
4.21 m CLEAR ROADWAY WIDTH
16.00 m OVERALL LENGTH

NOTE:
BEARINGS ARE ASSUMED. SEE HORIZONTAL
ALIGNMENT DETAIL ON TYPICAL SECTION,
UTILITIES, GEN. NOTES, S.D.D., TIES, DETAILS
& MISC. QUANTITIES SHEET FOR PROJECT
CENTERLINE COORDINATES.

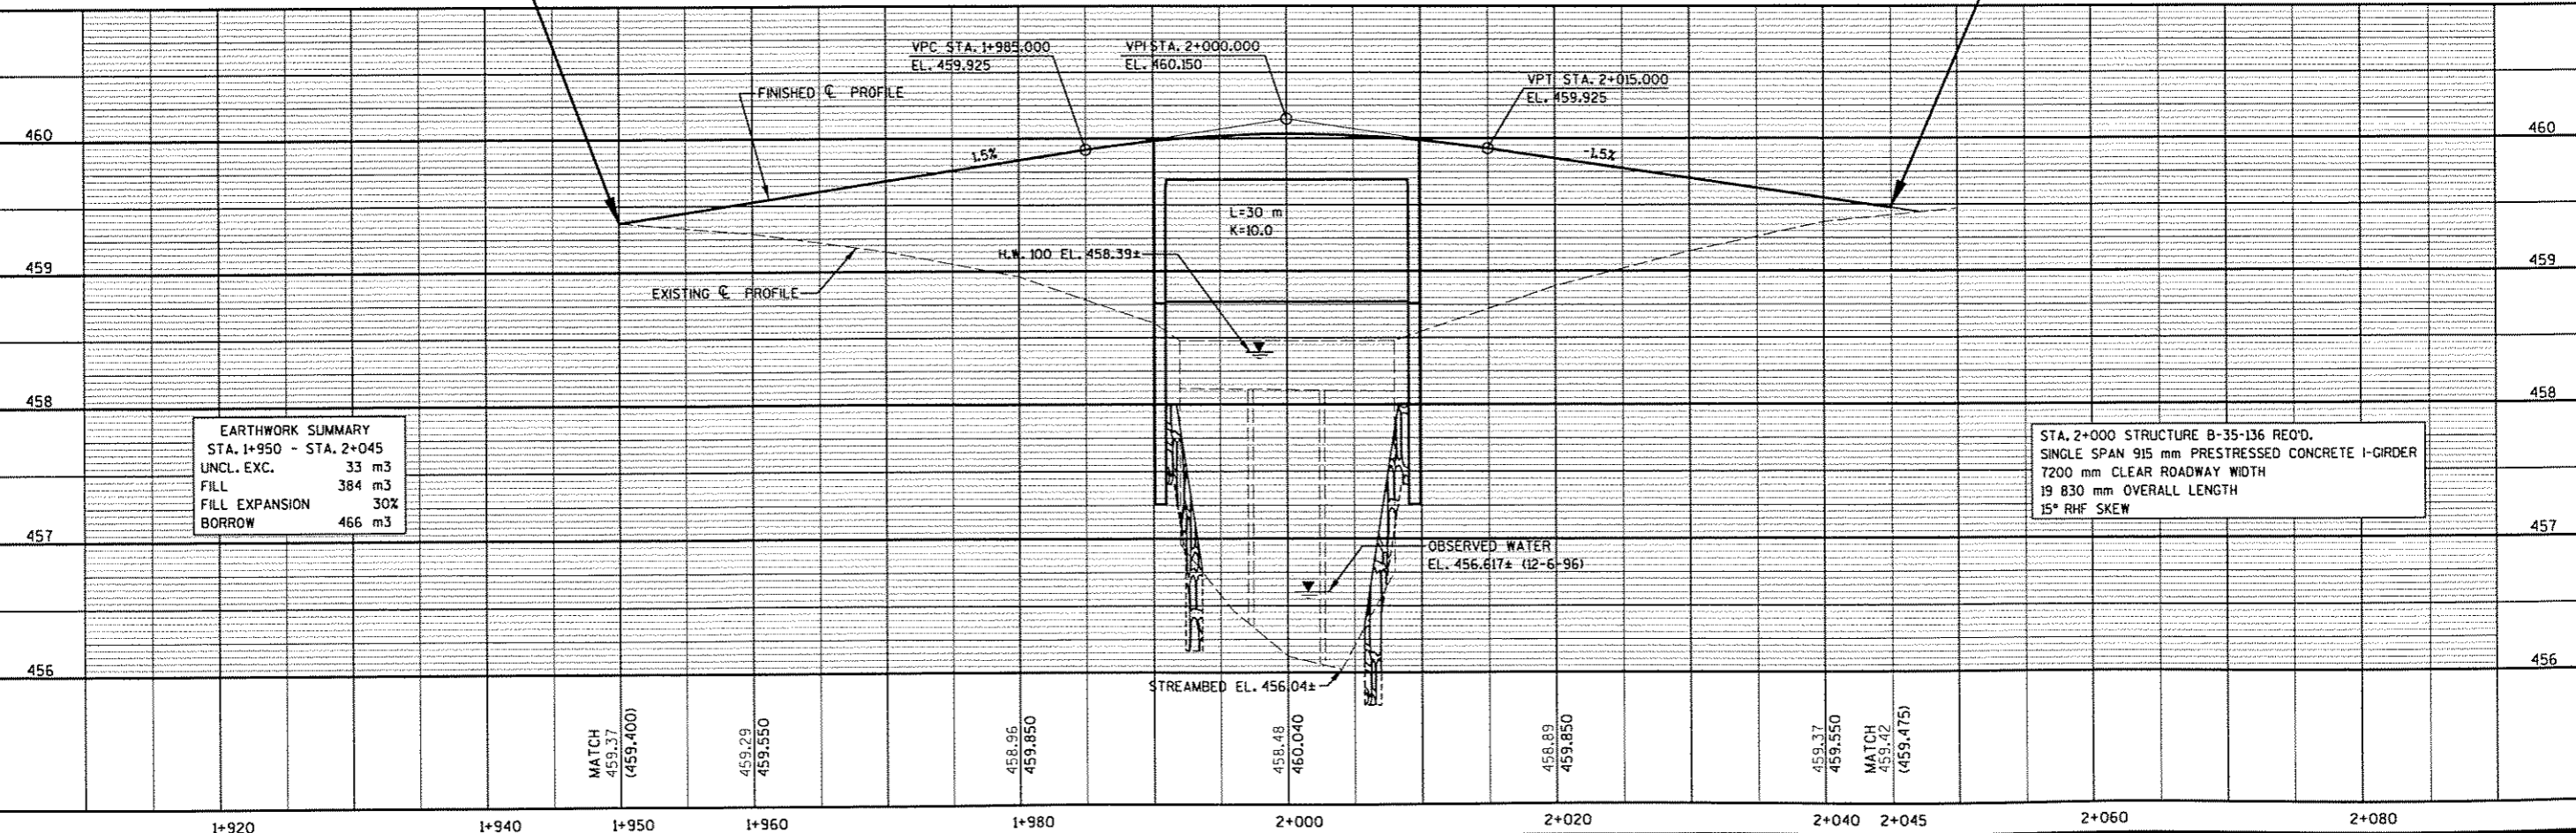

EARTHWORK SUMMARY	
STA. 1+950 - STA. 2+045	
UNCL. EXC.	33 m ³
FILL	384 m ³
FILL EXPANSION	30%
BORROW	466 m ³

REV. DATE: 9-3-97
 ORIGINATOR: MMR
 EVELS ON: 1, 2, 3, 4, 5, 6, 7, 8, 9, 10, 11, 12, 13, 14, 15, 16, 17, 18, 19, 20, 21, 22, 23, 24, 25, 26, 27, 28, 29, 30, 31, 32, 33, 34, 35, 36, 37, 38, 39, 40, 41, 42, 43, 44, 45, 46, 47, 48, 49, 50, 51, 52, 53, 54, 55, 56, 57, 58, 59, 60, 61, 62, 63
 FILE NAME: RCPO01001.DGN
 PLOT SCALE: 1:500