


ABUTMENT BEARING PAD DETAIL

PLAN

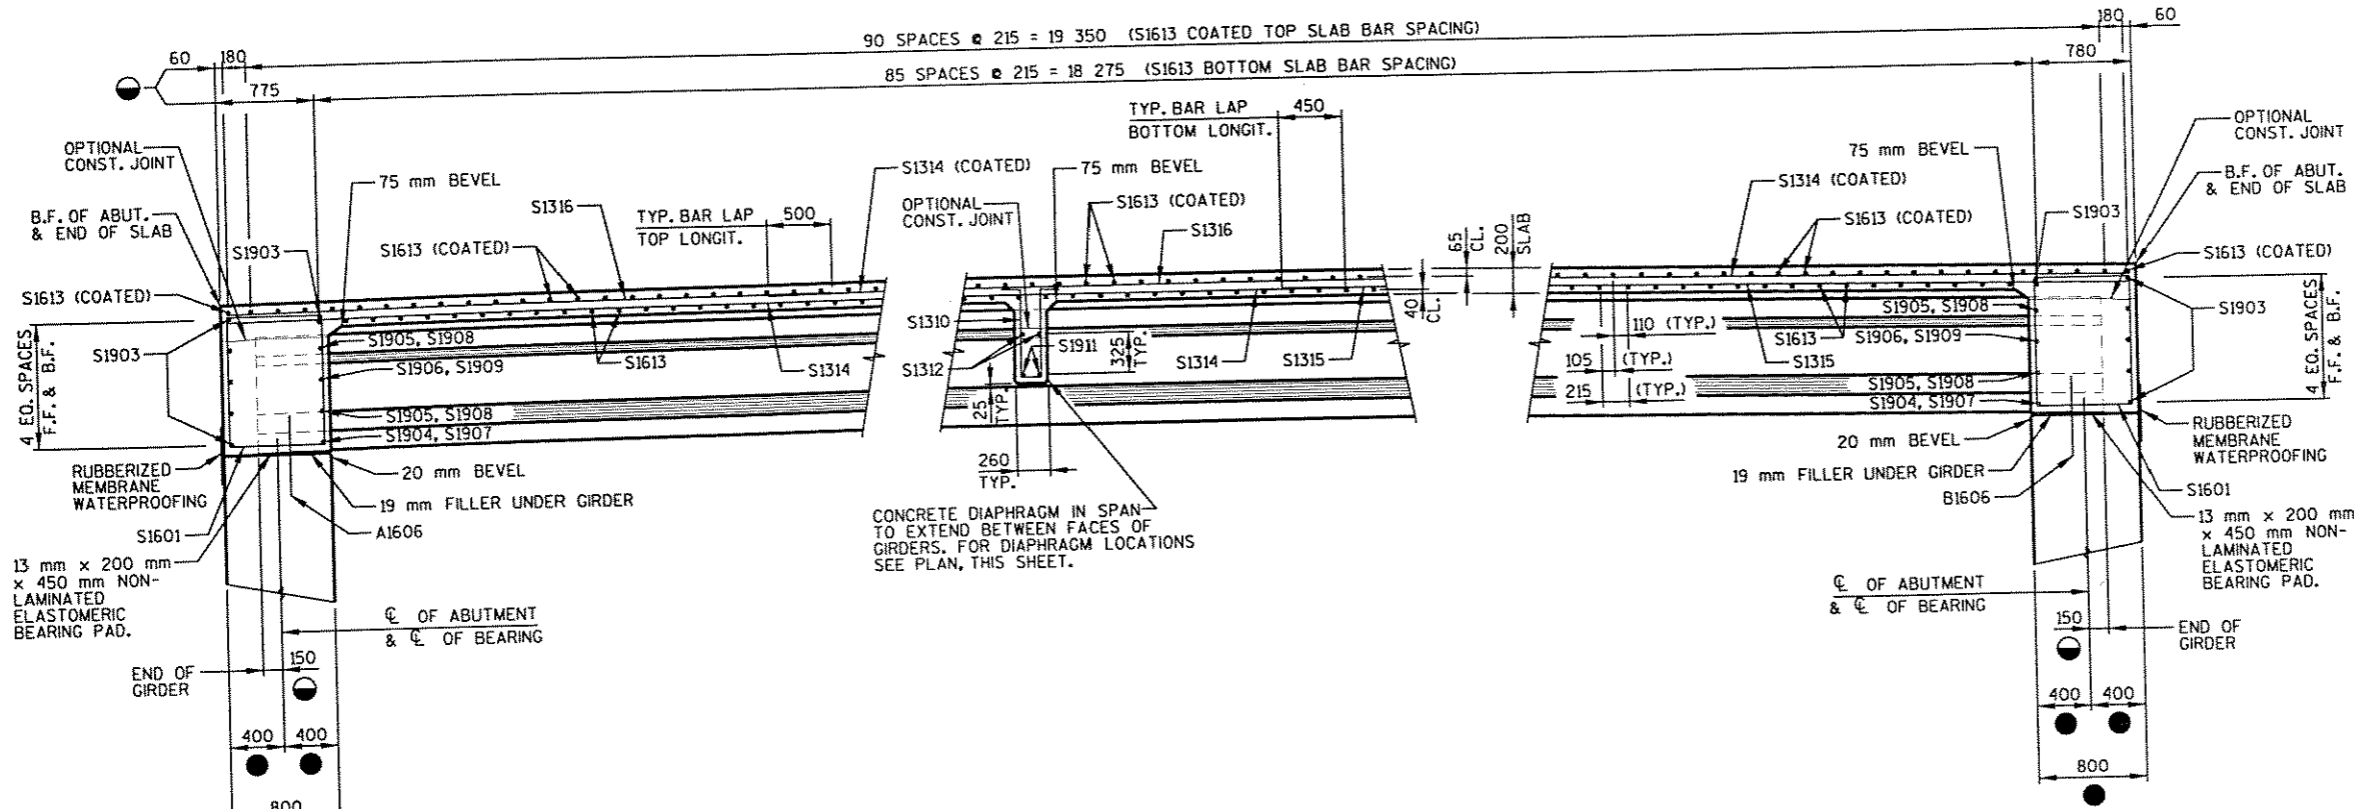

PART LONGITUDINAL SECTION

GENERAL NOTES

- SEE CROSS SECTION THRU BRIDGE, IN SPAN, SHEET 8 FOR TYPICAL LONGITUDINAL BAR SPACING.
- TRANSVERSE BARS SHALL BE PLACED ON THE SKEW.
- - INDICATES GIRDER NUMBER
- - DIMENSIONS ARE GIVEN PARALLEL TO THE CL. OF BRIDGE ROAD.
- - DIMENSIONS ARE GIVEN NORMAL TO THE CL. OF SUBSTRUCTURES.

| No. | Date | Revision | By |
|--|---------|--------------|-------------------|
| STATE OF WISCONSIN DEPARTMENT OF TRANSPORTATION | | | |
| STRUCTURE B-35-136 | | | |
| Const. Spec. | WI "96" | Drawn By RLR | Plans Checked JMB |
| SUPERSTRUCTURE | | | SHEET 7 OF 9 |

ORIGINAL: RLR
 LEVELS ON 1, 2, 3, 4, 5, 6, 7, 8, 9, 10, 11, 12, 13, 14, 15, 16, 17, 18, 19, 20, 21, 22, 23, 24, 25, 26, 27, 28, 29, 30, 31, 32, 33, 34, 35, 36, 37, 38, 39, 40, 41, 42, 43, 44, 45, 46, 47, 48, 49, 50, 51, 52, 53, 54, 55, 56, 57, 58, 59, 60, 61, 62, 63
 MSA #: 93966107
 REV. DATE: 9-3-97
 PLOT SCALE: