
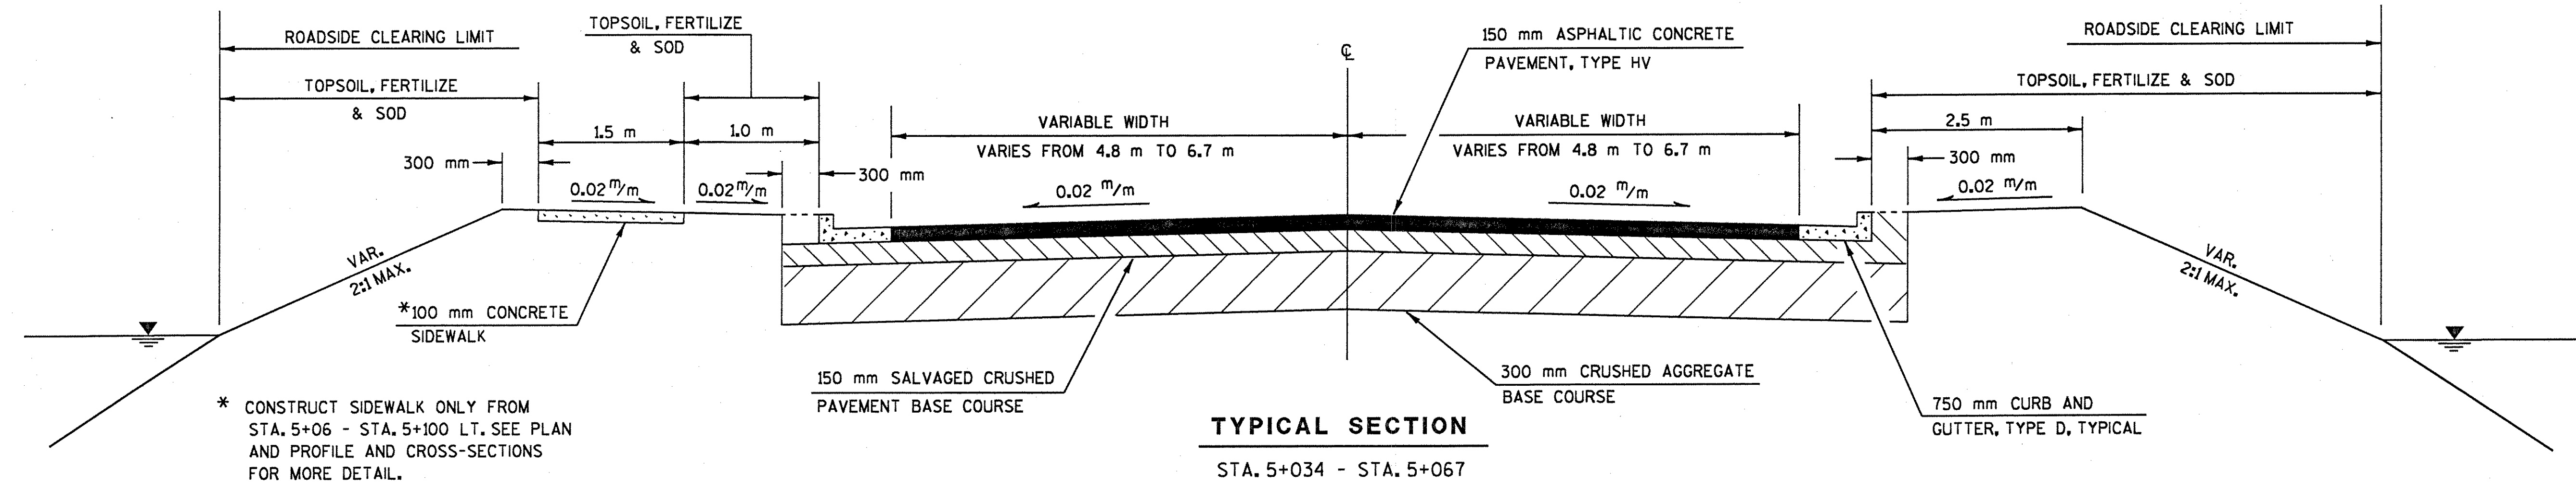


PLOT SCALE:

PLOT NAME:
REV. DATE: 04-24-97
ORIGINATOR: DISTRICT 7 RHINELANDER
LEVELS ON = 1, 2, 3, 4, 5, 6, 7, 8, 9, 10, 11, 12, 13, 14, 15, 16, 17, 18, 19, 20, 21, 22, 23, 24, 25, 26, 27, 28, 29, 30, 31, 32, 33, 34, 35, 36, 37, 38, 39, 40, 41, 42, 43, 44, 45, 46, 47, 48, 49, 50, 51, 52, 53, 54, 55, 56, 57, 58, 59, 60, 61, 62, 63

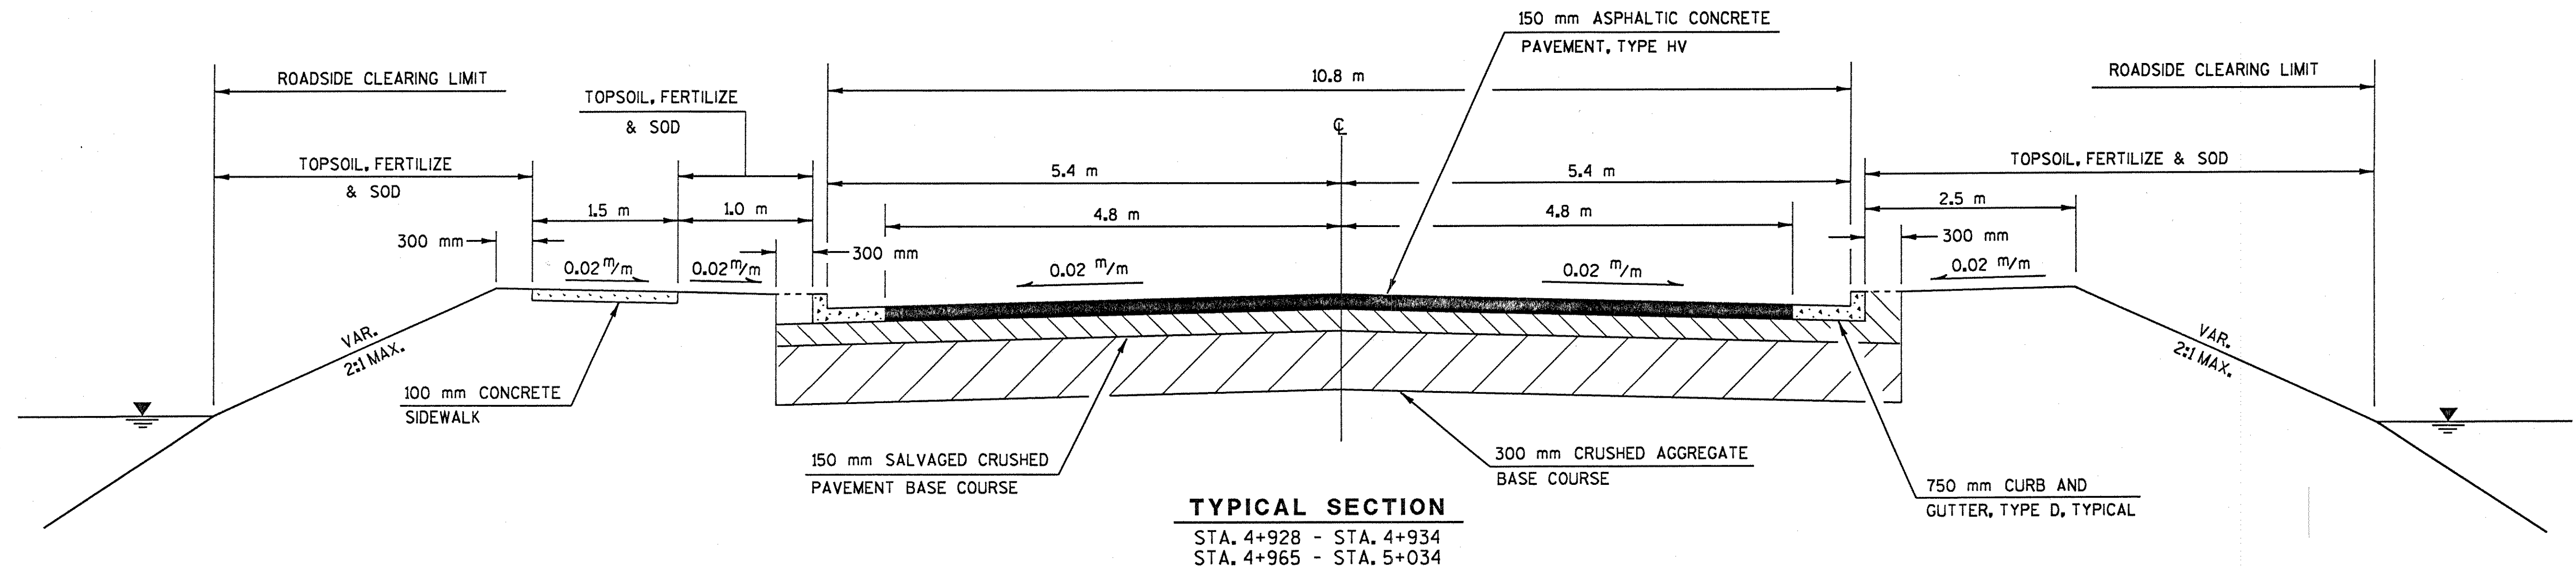

* CONSTRUCT SIDEWALK ONLY FROM STA. 5+06 - STA. 5+100 LT. SEE PLAN AND PROFILE AND CROSS-SECTIONS FOR MORE DETAIL.

GENERAL NOTES

1. NO TREES OR SHRUBS ARE TO BE REMOVED WITHOUT APPROVAL OF THE ENGINEER.
2. DISTURBED AREAS WITHIN THE RIGHT-OF-WAY SHALL BE FERTILIZED, SEEDED AND MULCHED OR SODDED AS DIRECTED BY THE ENGINEER.
3. THE LOCATION OF DRIVEWAYS WILL BE DETERMINED BY THE ENGINEER. ALL P.E.'S AND C.E.'S WILL BE RESTORED IN KIND AS DIRECTED BY THE ENGINEER.
4. 150 mm ASPHALTIC CONCRETE PAVEMENT SHALL BE CONSTRUCTED WITH A 50 mm UPPER LAYER AND 2-50 mm LOWER LAYERS.
5. ASPHALTIC MATERIAL FOR TACK COAT SHALL BE APPLIED BETWEEN THE ASPHALTIC CONCRETE PAVEMENT COURSES AT A RATE OF 0.113 L/m².
6. THE LOCATIONS OF EXISTING AND PROPOSED UTILITY INSTALLATIONS AS SHOWN ON THE PLANS ARE APPROXIMATE. THERE MAY BE OTHER UTILITY INSTALLATIONS WITHIN THE PROJECT AREA THAT ARE NOT SHOWN.
7. JOINT TIES ARE REQUIRED ON ALL JOINTS FOR CONCRETE STORM SEWER PIPES.
8. THE DEPARTMENT OF TRANSPORTATION WILL FURNISH A MONUMENT TO BE INSTALLED ON THE STRUCTURE BY THE CONTRACTOR AS DIRECTED BY THE ENGINEER.

STANDARD DETAIL DRAWINGS

- 8A5-13o INLET COVERS
- 8C1-5 INLETS, TYPES 1, 2, 3 AND 4
- 8D1-12 CONCRETE CURB, CONCRETE CURB AND GUTTER AND PAVEMENT TIES
- 8E8-2 TYPICAL INSTALLATIONS OF EROSION BALES
- 8E9-5 SILT FENCE
- 8F1-11 APRON ENDWALLS FOR CULVERT PIPE
- 8F4-5 JOINT TIES FOR CONCRETE PIPE
- 9B2-6 CONDUIT
- 9B4-2 PULL BOX
- 9C2-2 CONCRETE BASES, TYPES 1, 2 AND 5
- 9C3-2 TRANSFORMER/PEDESTAL BASE
- 9E1-3e POLE MOUNTINGS FOR LIGHTING UNITS, TYPE 6 (10.7 meters)
- 9E1-3f HARDWARE DETAILS FOR POLE MOUNTINGS
- 9E3-2 NON-FREEWAY LIGHTING UNIT POLE WIRING
- 10HL1-1 ELECTRICAL HANDHOLE WIRING
- 12A3-4 NAME PLATE (STRUCTURES)
- 13B2-3 CONCRETE PAVEMENT APPROACH SLAB
- 15C2-3 BARRICADES AND SIGNS FOR ROAD CLOSURES
- 15C8-7o PAVEMENT MARKING (MAINLINE)

UTILITIES

WISCONSIN PUBLIC SERVICE
3200 E. MAIN
MERRILL, WI. 54452
ROGER WEEGE
TELE: 715-539-4023

GTE NORTH, INC.
521 4th ST.
WAUSAU, WI. 54401
RON KOLTON
TELE: 715-847-1511

WARNER CABLE COMM.
244 HWY "E"
MARSHFIELD, WI. 54449
JAY HORNE
TELE: 715-356-8911

CITY OF MERRILL
1004 EAST FIRST ST.
MERRILL, WI. 54552
CHARLES PIEROTTI
TELE: 715-536-6561



CALL DIGGERS HOTLINE
1-800-242-8511

TOLL FREE
WIS. STATUTE 182.0175 (1974)
REQUIRES MIN. OF 3 WORK DAYS
NOTICE BEFORE YOU EXCAVATE

DEPARTMENT OF NATURAL RESOURCES

NORTH CENTRAL DISTRICT
P.O. BOX 818
RHINELANDER, WI. 54501
JIM GRAFELMAN
TELE: 715-365-8927