

BILL OF BARS

NOTE: THE FIRST TWO DIGITS OF THE BAR MARK SIGNIFIES THE BAR SIZE.


BAR MARK	COAT	NO. REQ'D.	LENGTH	REV	BAR SERIES	LOCATION
B1301		88	4420	X		BODY - VERT.
B2502		16	8370	X		BODY - HORIZ. - B.F.
B1603		26	7338	X		BODY - HORIZ. - F.F.
B1304		60	840	X		BODY - TIES
B1605		42	600			BODY - DOWELS
▲ B1306		26	4295	X	X	WING 3 - VERT.
B1307		2	4810	X		WING 3 - VERT.
B2508		7	5380	X		WING 3 - HORIZ. - B.F.
B2509		1	5270	X		WING 3 - HORIZ. - B.F.
B1610		11	4910	X		WING 3 - HORIZ. - F.F.
B1611		1	4810	X		WING 3 - HORIZ. - F.F.
B1312		1	3330			WING 3 - HORIZ. - B.F.
B1313		1	1820			WING 3 - HORIZ. - B.F.
B1314		1	4100	X		WING 3 - HORIZ. - B.F.
B1315		1	3800			WING 3 - HORIZ. - F.F.
B1316		1	2290			WING 3 - HORIZ. - F.F.
B1317		1	4540	X		WING 3 - HORIZ. - F.F.
▲ B1318		26	4105	X	X	WING 4 - VERT.
B1319		2	4570	X		WING 4 - VERT.
B2520		7	5380	X		WING 4 - HORIZ. - B.F.
B2521		1	4810	X		WING 4 - HORIZ. - B.F.
B1622		11	4910	X		WING 4 - HORIZ. - F.F.
B1623		1	4345	X		WING 4 - HORIZ. - F.F.
B1324		1	2710			WING 4 - HORIZ. - B.F.
B1325		1	1550			WING 4 - HORIZ. - B.F.
B1326		1	4070	X		WING 4 - HORIZ. - B.F.
B1327		1	3150			WING 4 - HORIZ. - F.F.
B1328		1	1990			WING 4 - HORIZ. - F.F.
B1329		1	4520	X		WING 4 - HORIZ. - F.F.

▲ LENGTH SHOWN FOR BAR IS AN AVERAGE LENGTH AND SHOULD ONLY BE USED FOR BAR WEIGHT CALCULATIONS. SEE BAR SERIES TABLE FOR ACTUAL LENGTHS.


BAR SERIES TABLE

MARK	NO. REOD.	LENGTH	
B1306	2 OF 13 SERIES	3800	TO
		4790	
B1318	2 OF 13 SERIES	3660	TO
		4550	
	OF SERIES		TO
	OF SERIES		TO


BUNDLE AND TAG EACH SERIES SEPARATELY.

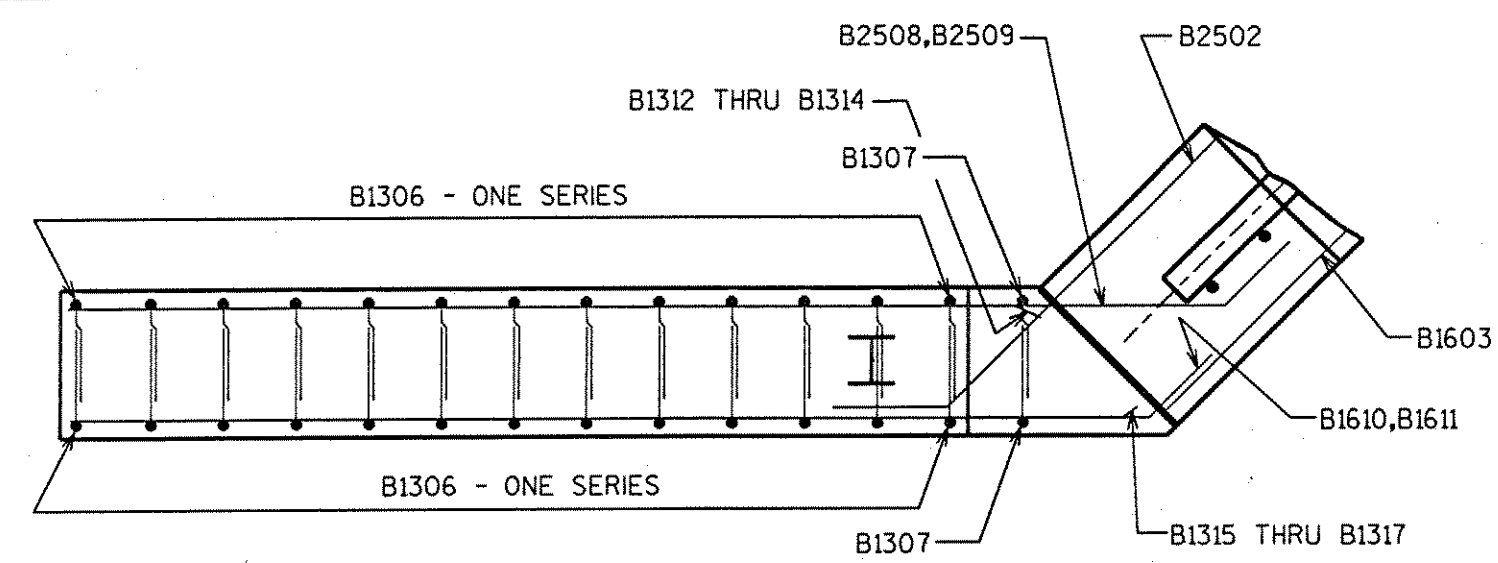


WING 3 PLAN

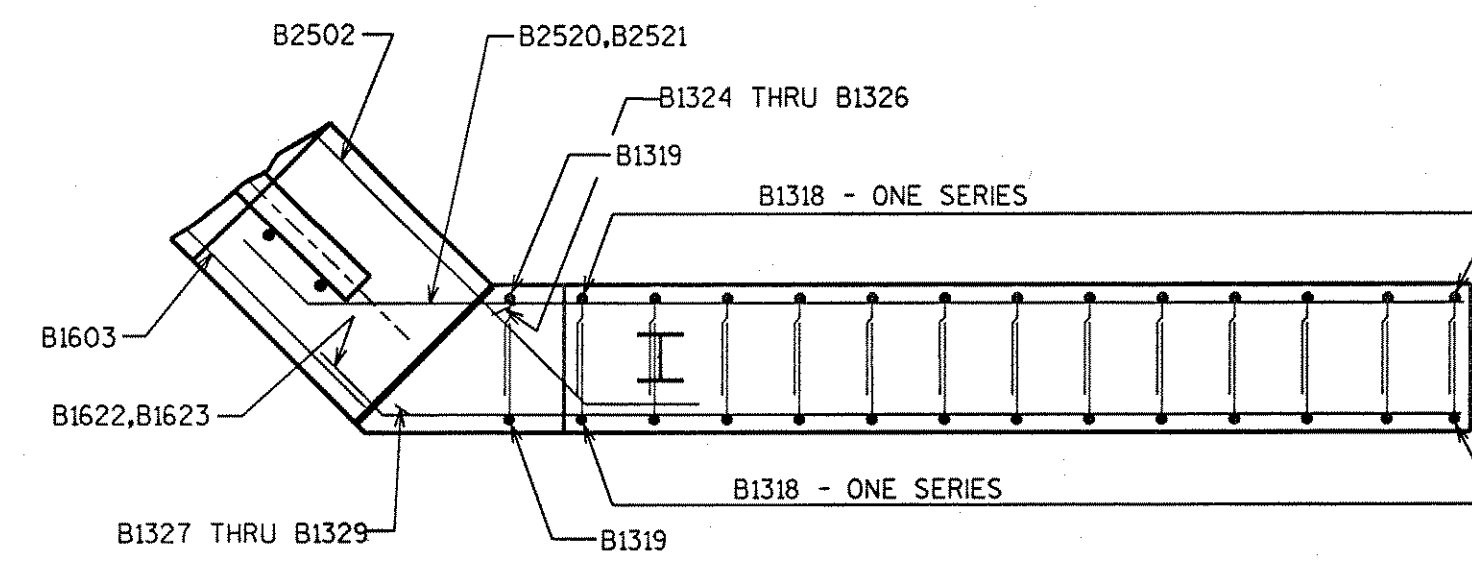


WING 4 PLAN

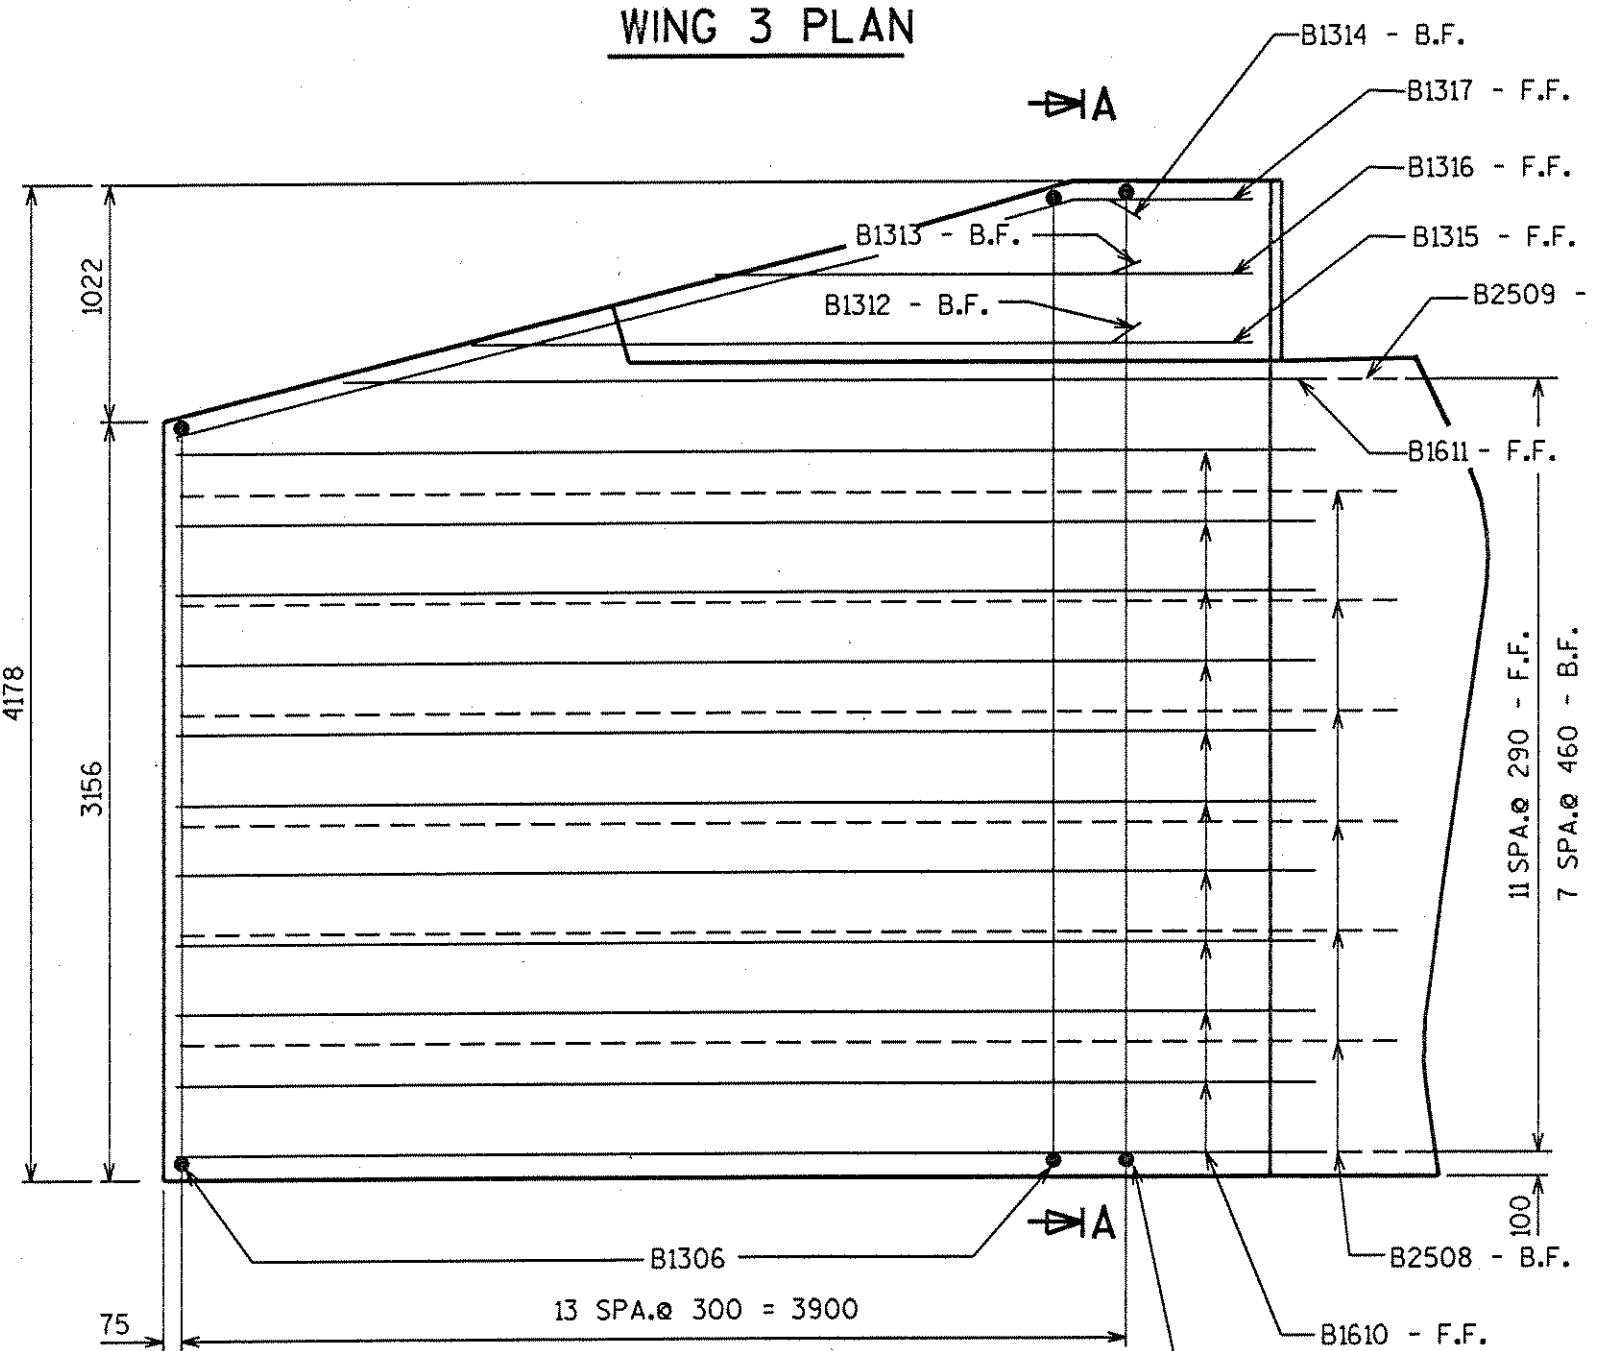


WING 3 ELEVATION

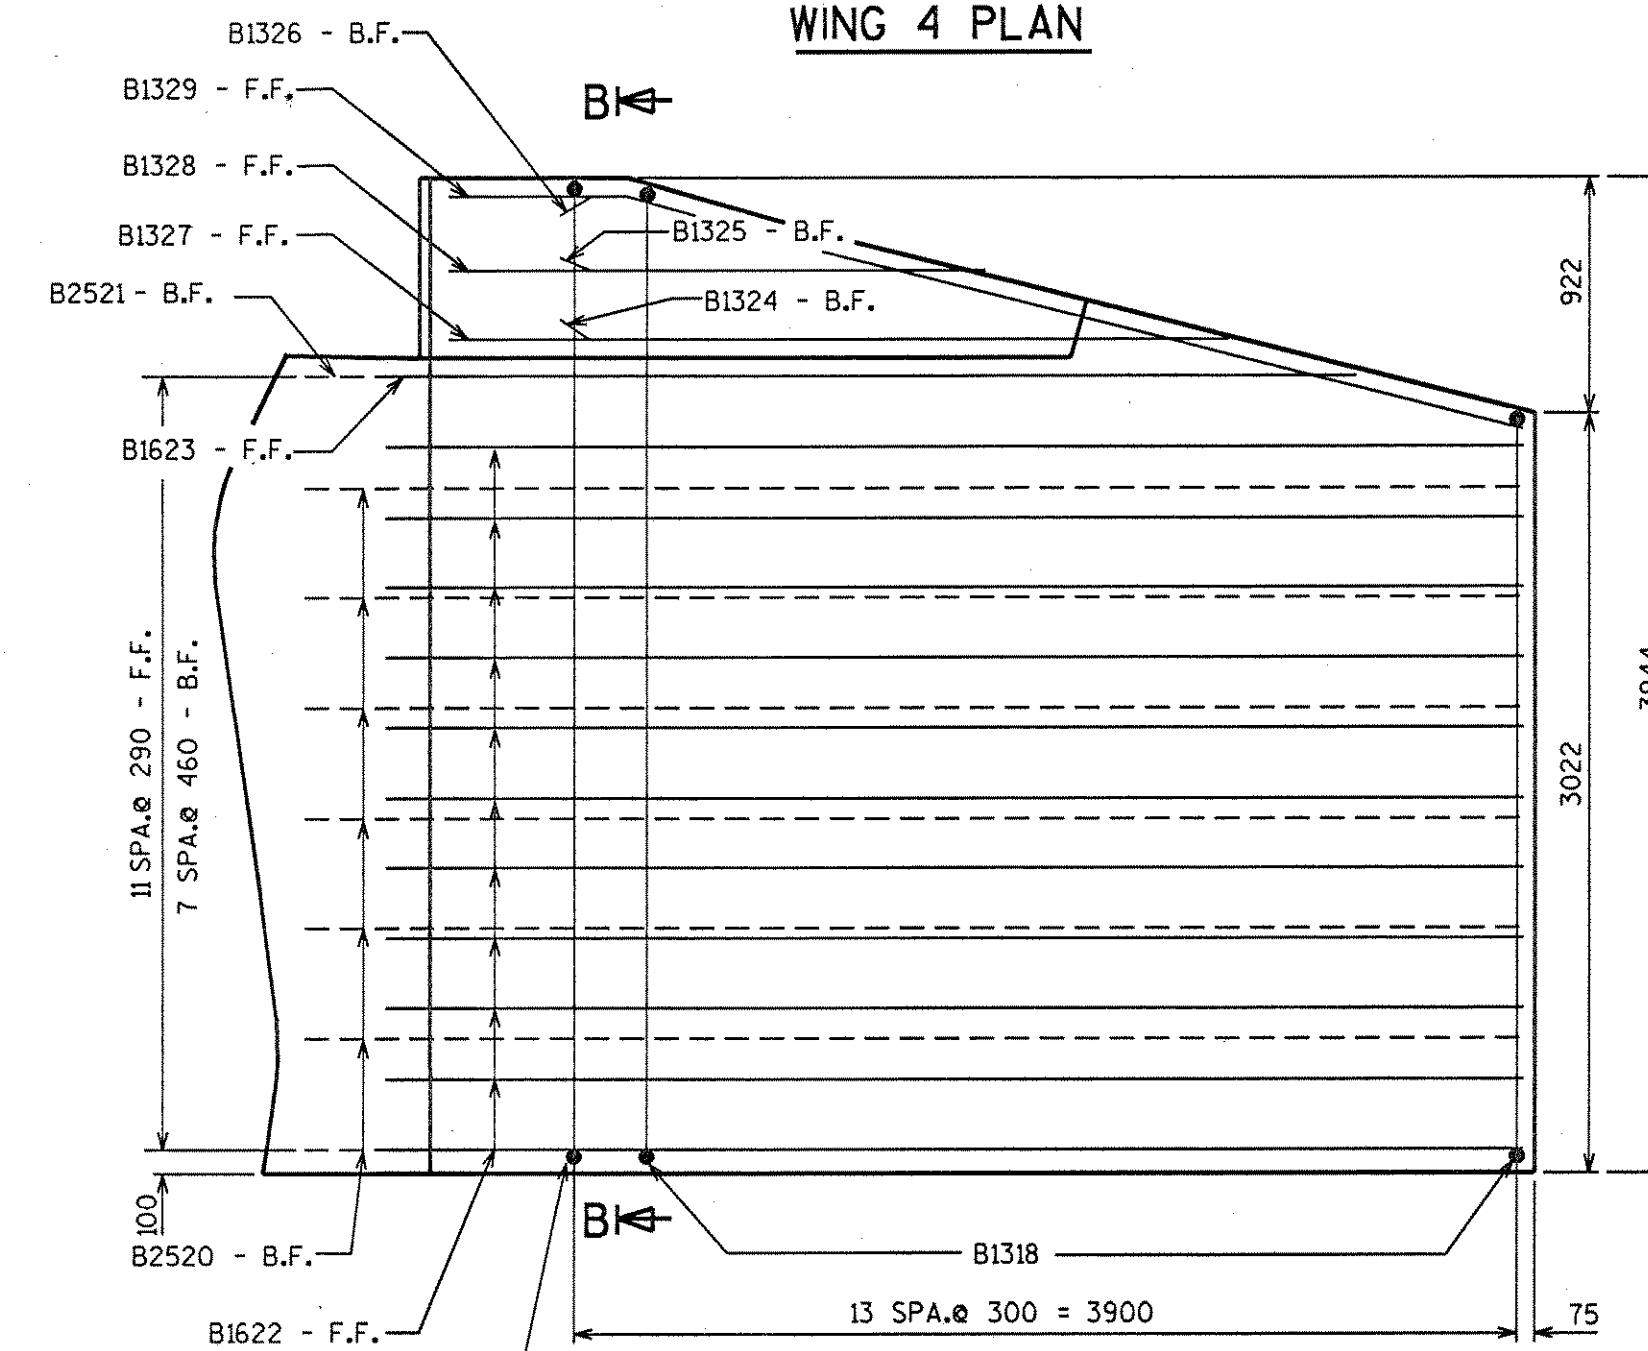



WING 4 ELEVATION

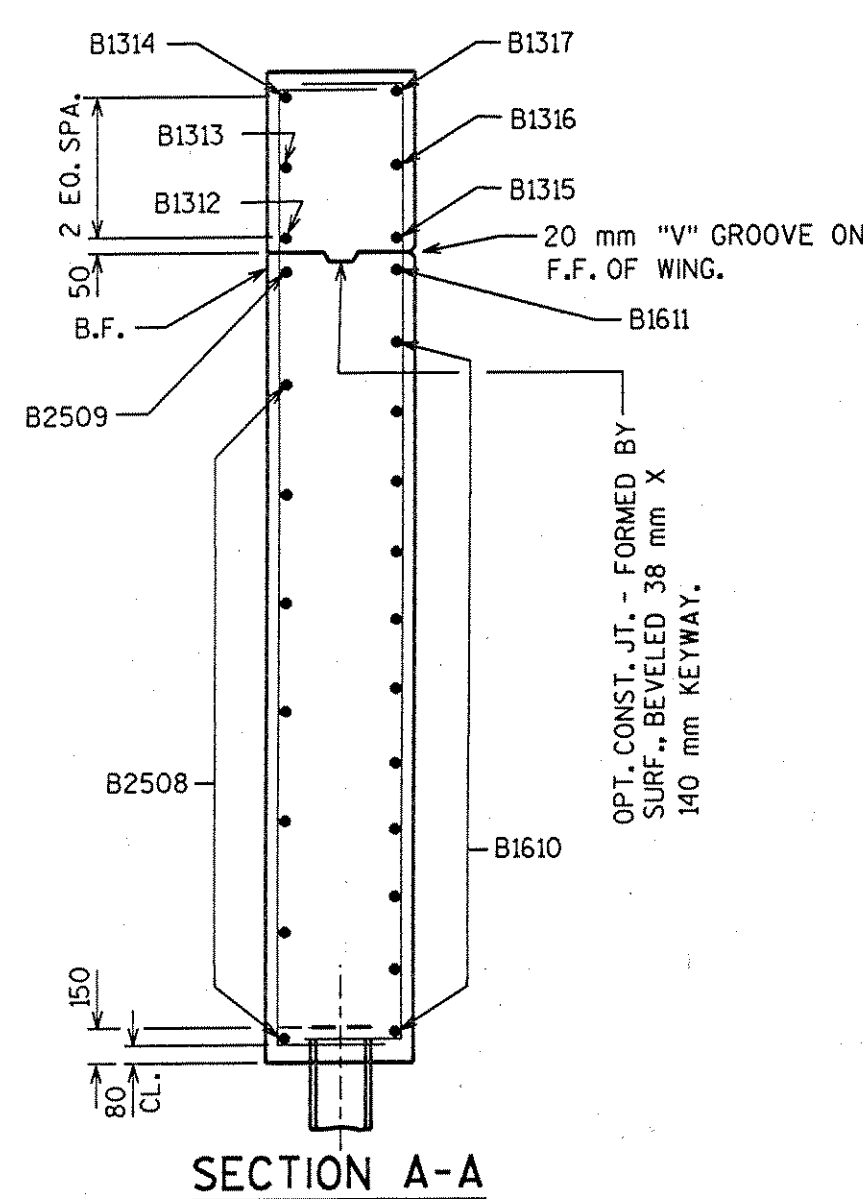

SECTION A-A

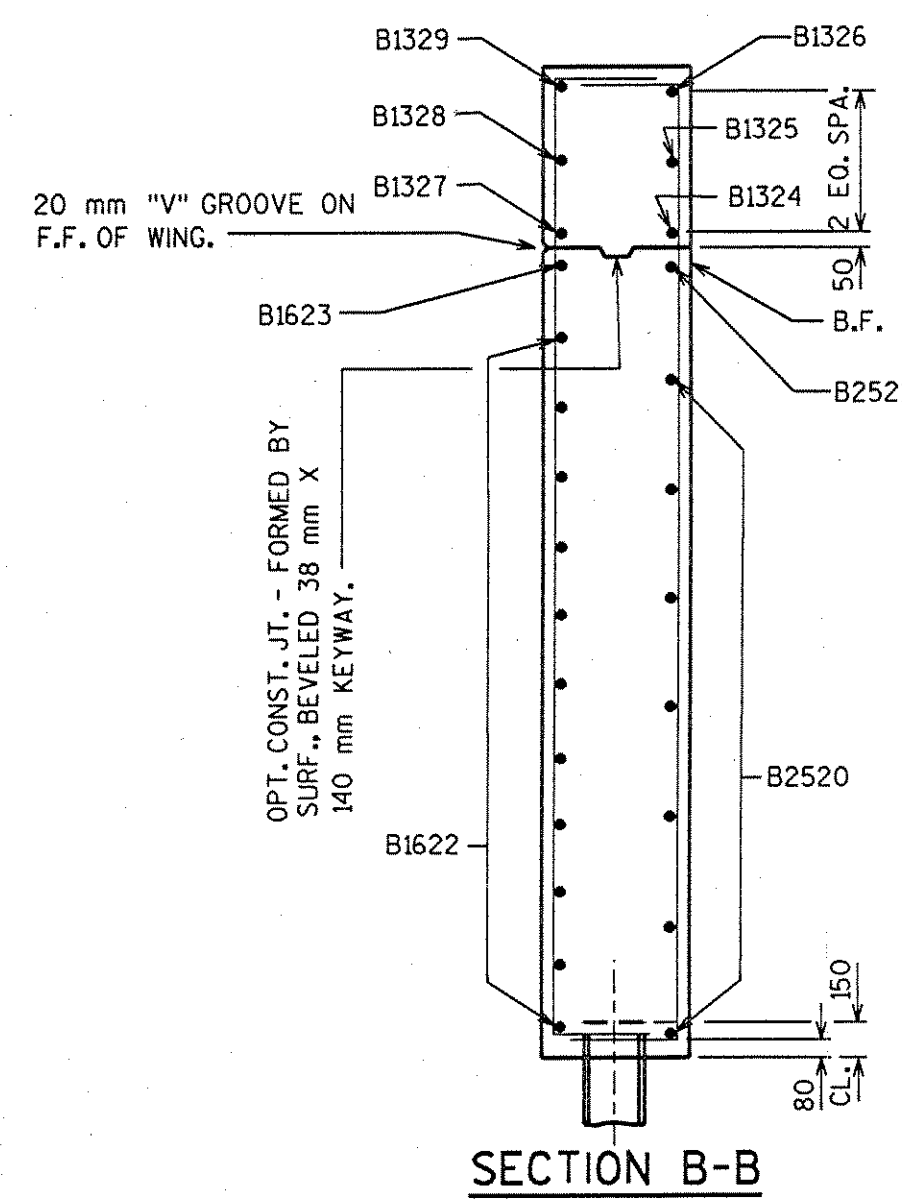

SECTION B-B

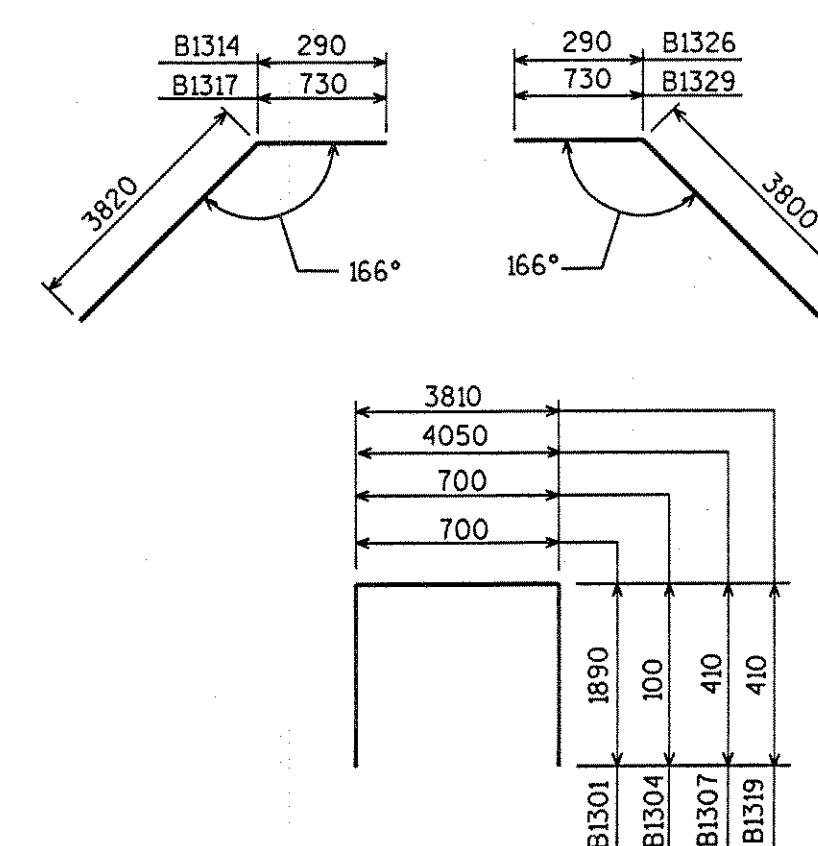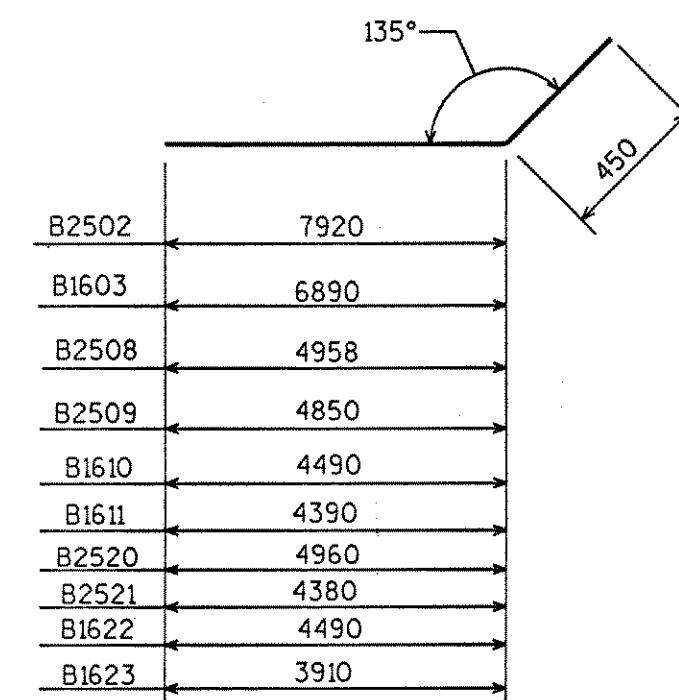

VARIES - 2900 TO 3790 AT 74 mm INCREMENTS.

VARIES - 3040 TO 4030 AT 83 mm INCREMENTS.

NO.	DATE	REVISION	BY
STATE OF WISCONSIN DEPARTMENT OF TRANSPORTATION DIVISION OF HIGHWAYS			
STRUCTURE B-35-103			
CONST. SPEC.	1996	DRAWN BY B.W.	PLANS CKD.
NORTH ABUT. DETAILS			SHEET 8

FILE= BR 835103:103NA.DGN