

BENCH MARKS			
NO.	STATION	DESCRIPTION	ELEV.
0	8+60	P.K. NAIL IN MASONRY MANHOLE 21' RT.	127.27
1	18+24	SPIKE IN 12" MAPLE 40' RT.	93.78
2	23+61	SPIKE IN 20" N. PINE 89' LT.	102.24

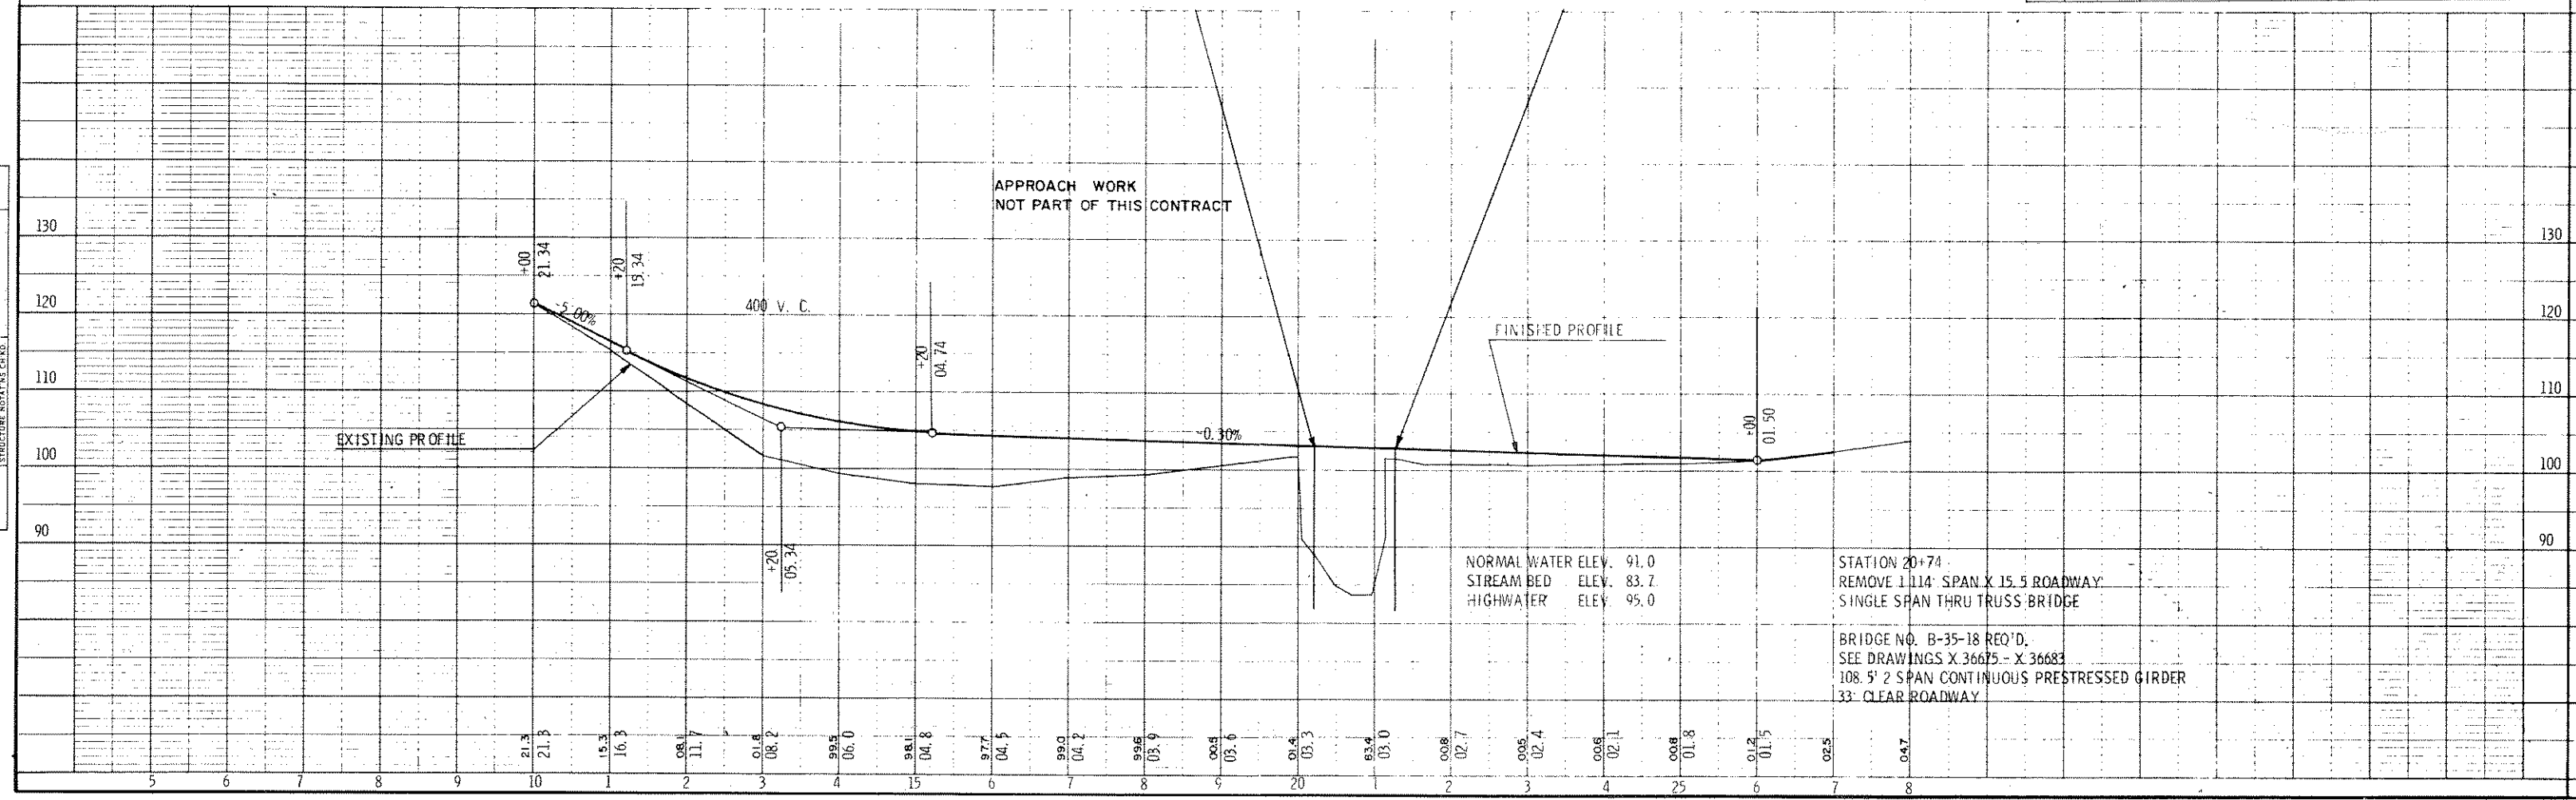


PLATE 1 - PLAN PROFILE