


S. P. R. DIVISION	PROJECT	SHEET NUMBER	TOTAL SHEETS
4	EO-0(7)		

PLAN  
 SURVEYED BY L. SPARKS  
 PLOTTED BY L. SPARKS  
 CHECKED BY L. SPARKS  
 NO. 204

PROFILE  
 SURVEYED BY L. SPARKS  
 PLOTTED BY L. SPARKS  
 CHECKED BY L. SPARKS  
 NO. 204

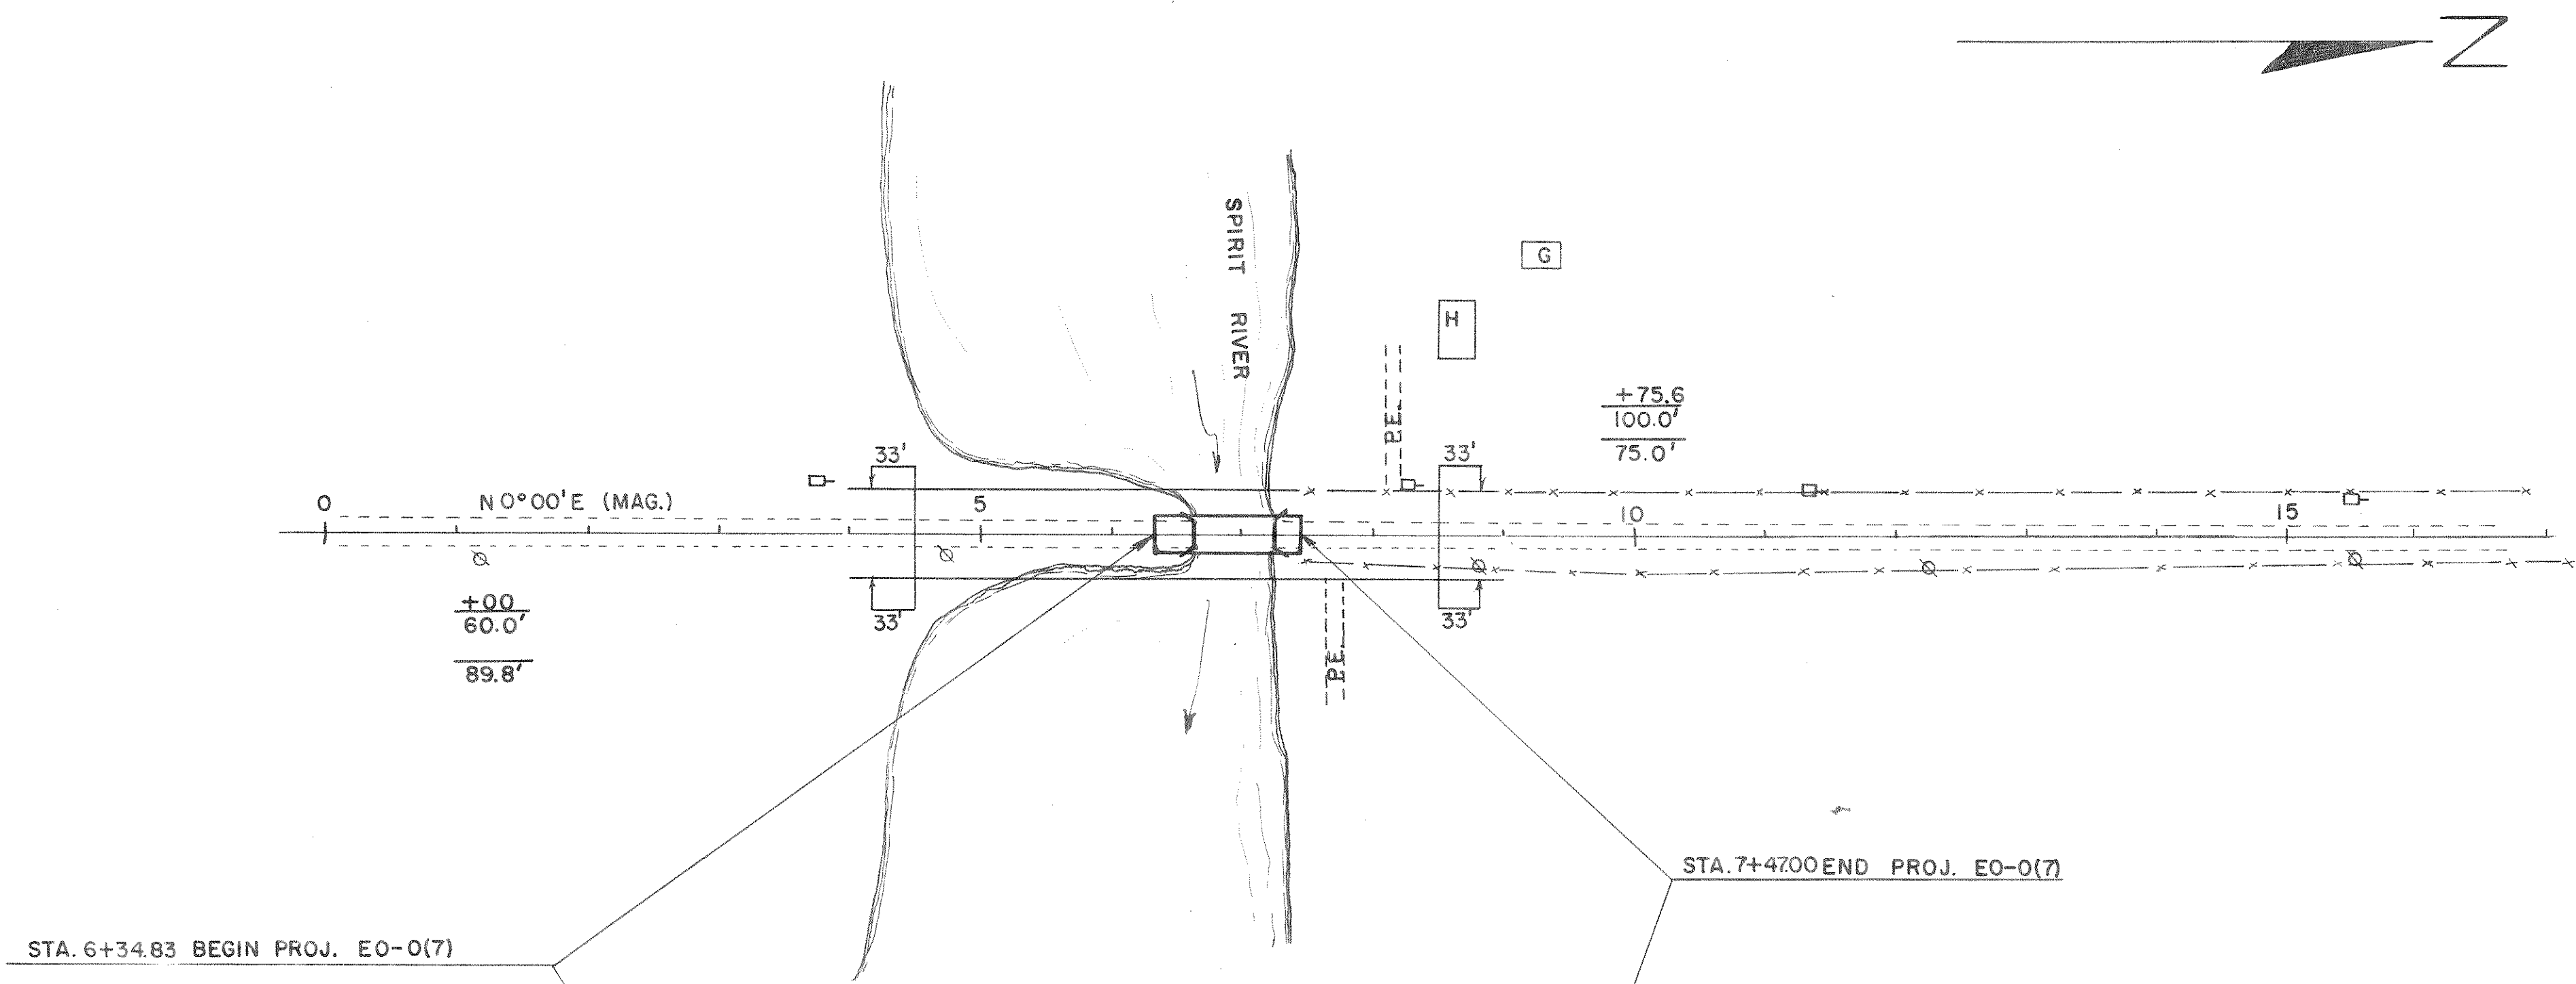

BENCH MARKS

NO.	STATION	DESCRIPTION	ELEV.
2	8+70	SPIKE IN 18" ELM 115' LT.	108.38
3	2+60	SPIKE IN 6" ELM 45' RT.	92.82

