



END VIEW

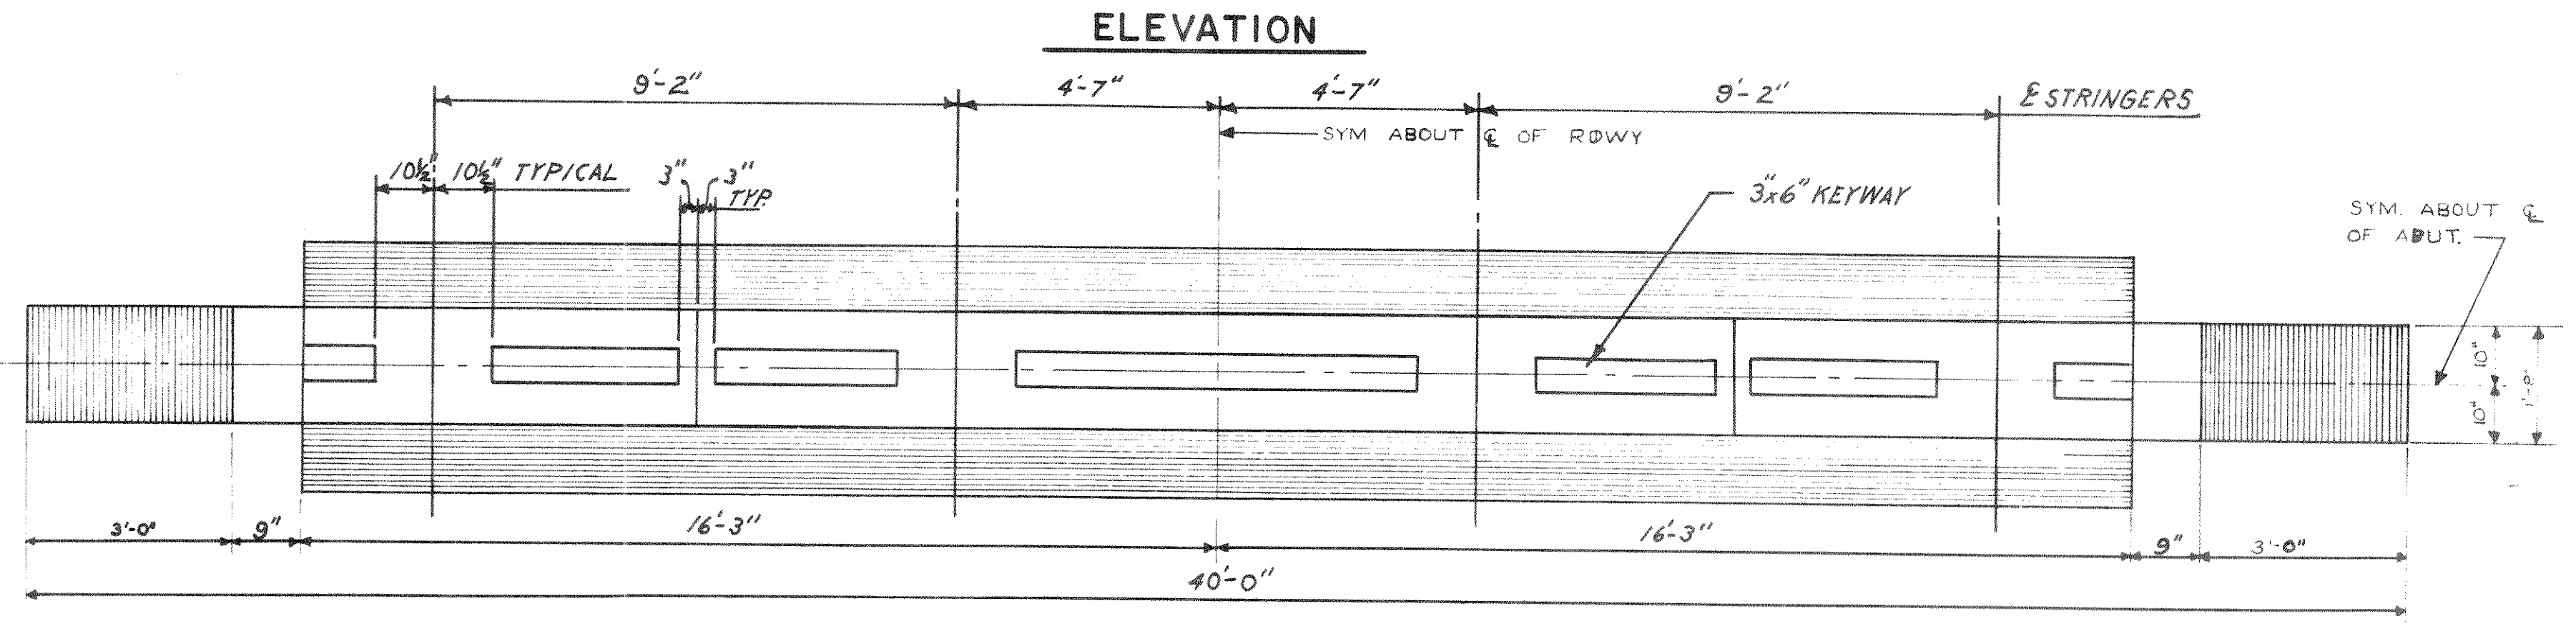


ELEVATION

PLAN

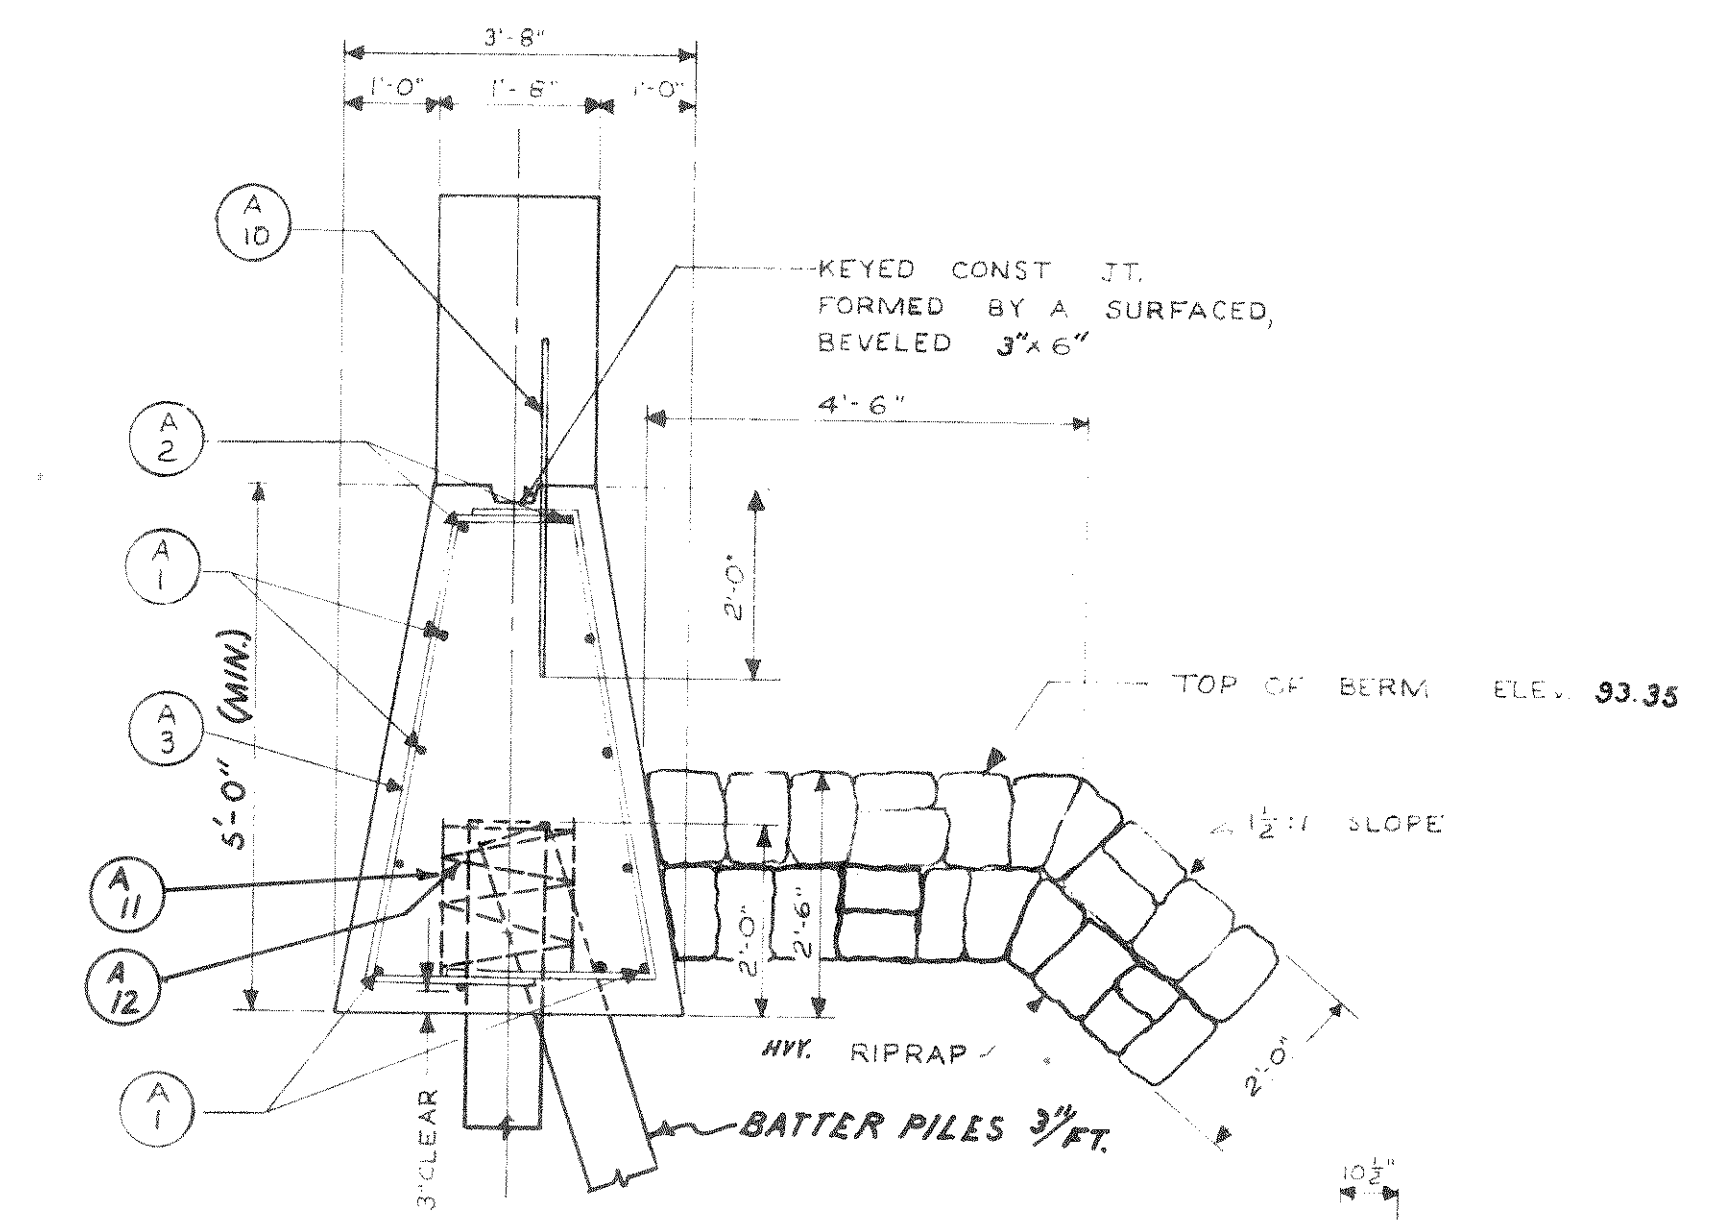

SECTION THRU ABUTMENT

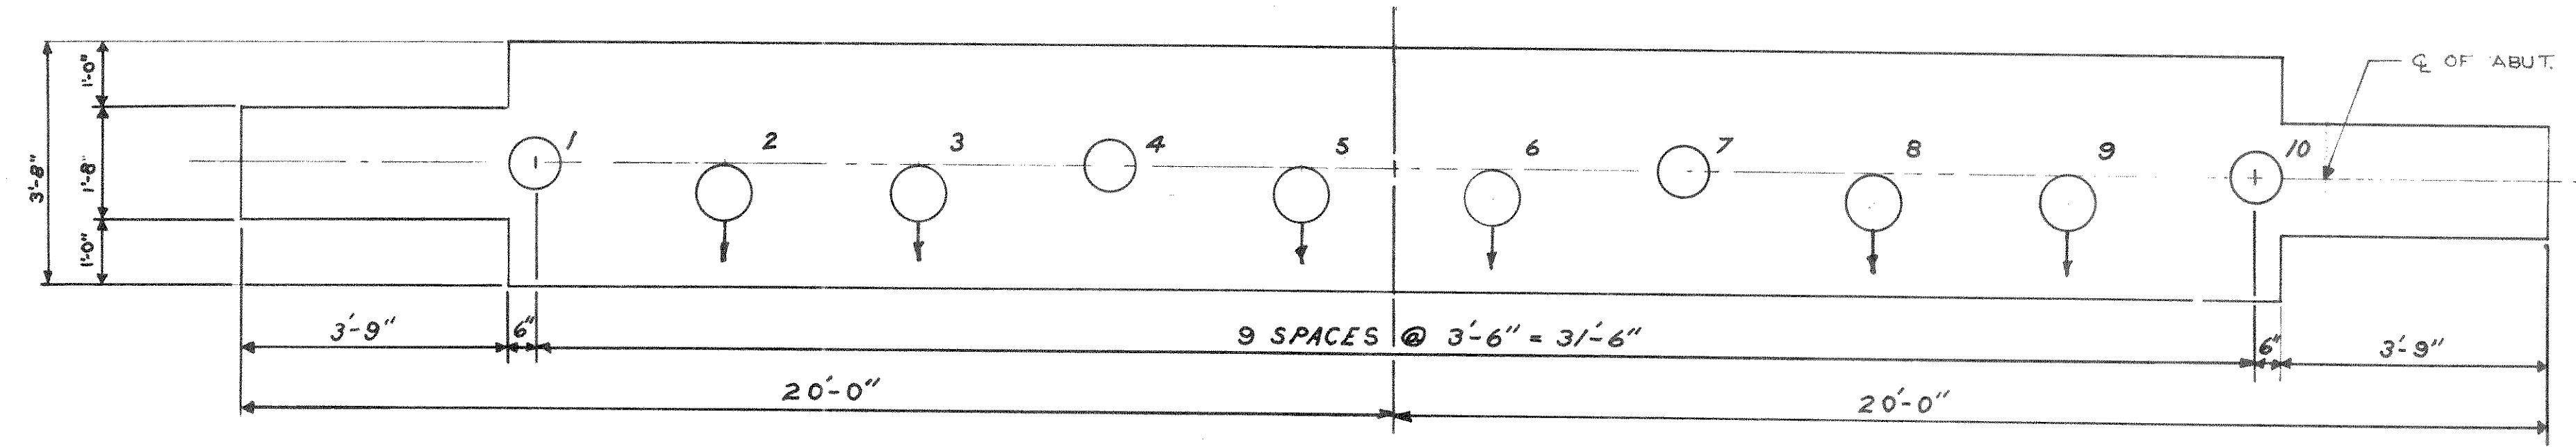

FOOTING PLAN

○ DENOTES BATTERED PILING
 ↳ DIRECTION OF BATTER


(SHOWING PILING SPACING)
 (LOOKING SOUTH)

BILL OF BARS


870 #

DIMENSIONING IN BENDING DETAILS ARE OUT TO OUT

POUR	MARK	NO.	SIZE	LENGTH	SPACING	LOCATION	DET.
BODY AND WINGS	A1	20	4	16-6	SHOWN	BODY HORIZONTAL	
	A2	4	6	20-6	SHOWN	BODY HORIZONTAL	
	A3	34	4	7-9	2'-0"	BODY VERTICAL	A
	A4	2	4	14-3	SHOWN	WING VERTICAL	B
	A5	2	4	15-9	SHOWN	WING VERTICAL	B
	A6	2	4	17-6	SHOWN	WING VERTICAL	B
	A7	4	4	3-9	SHOWN	WING HORIZONTAL	
	A8	4	4	3-3	SHOWN	WING HORIZONTAL	
	A9	16	4	5-0	SHOWN	WING HORIZONTAL	
	A10	33	5	4-0	1'-0"	BODY VERT.	
	A11	20	4	2-3	SHOWN	" - 2 PER PILE	
	A12	10	2	28-0	"	" - 5 WRAPS 21"D. SPIRAL	

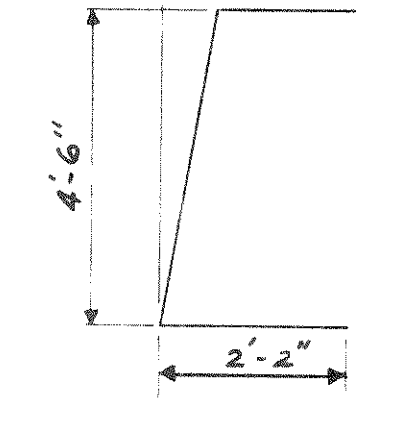

DETAIL A

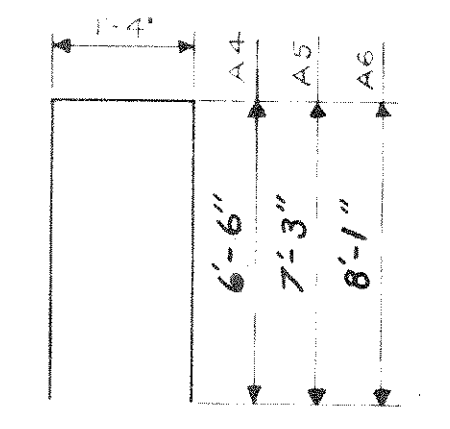

DETAIL B

REVISED STATE HIGHWAY COMMISSION OF WISCONSIN

SOUTH ABUTMENT

DESIGNED BY A.A.S.H.D. 6/7 LEADERSHIP H-15 APR 1957
 DATE 3-6-62 DES. J.B. DRAWN J.G. K.D.F.

STRUCTURE **B - 35 - 3** SHEET **6** OF **7**