
STATE PROJECT NUMBER 9864-03-70

0.5 GENERAL NOTES, UTILITIES, STANDARD DETAIL DRAWINGS, STANDARD ABBREVIATIONS, & TYPICAL SECTIONS

SPIRIT FALLS AVENUE

LINCOLN COUNTY

SHEET NO

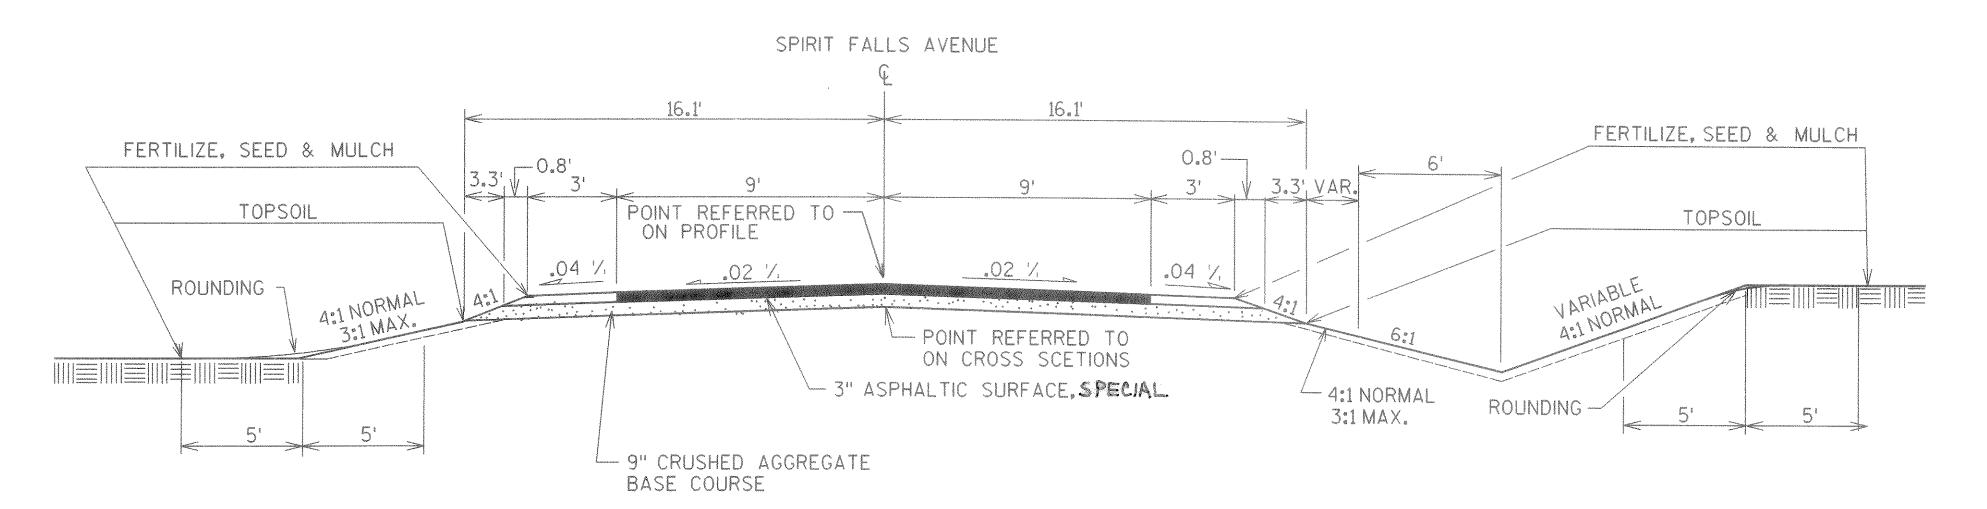

TYPICAL ROADWAY CROSS SECTION

STA. 7+50 - STA. 11+38.46

STANDARD ABBREVIATIONS

ASPH.	ASPHALTIC	NO.	NUMBER
B.M.	BENCHMARK	PL.	PROPERTY LINE
Q.	CENTERLINE	R.H.F.	RIGHT HAND FORWARD
CU. YD.	CUBIC YARD	RT.	RIGHT
CWT	HUNDRED WEIGHT	R/W	RIGHT OF WAY
Even & Course W	ELEVATION	SQ.FT.	SQUARE FEET
Ex. XC.	EXCAVATION	SQ. YD.	SQUARE YARD
LaH.F.	LEFT HAND FORWARD	STA.	STATION
LIN. FT.	LINEAR FEET	enegen.	TRANSIT LINE
MACONER SECTION SECTIO	LEFT	UNCL.	UNCLASSIFIED
LBS	POUNDS	To love to love 4	TEMPORARY LIMITED EASEMENT
MIN.	MINIMUM	VC.	VERTICAL CURVE
MAX.	MAXIMUM		

GENERAL NOTES

NO TREES (AND/OR SHRUBS) ARE TO BE REMOVED WITHOUT THE APPROVAL OF THE ENGINEER.

THE LOCATION OF EXISTING AND PROPOSED UTILITY INSTALLATIONS AS SHOWN ON THE PLANS ARE APPROXIMATE. THERE MAY BE OTHER UTILITY INSTALLATIONS WITHIN THE PROJECT AREA THAT ARE NOT SHOWN.

SILT FENCE FOR SILTY SOILS SHALL BE USED AND PLACED AS PER PLAN OR AS DETERMINED BY THE ENGINEER. SILT FENCE SHALL BE PLACED PRIOR TO CONSTRUCTION.

THE DEPARTMENT OF TRANSPORTATION WILL FURNISH A MONUMENT TO BE INSTALLED ON THE STRUCTURE BY THE CONTRACTOR, AS DIRECTED BY THE ENGINEER.

BEARINGS ARE TRUE BEARINGS TO THE NEAREST SECOND.

THE CONTROL SURVEY CONDUCTED FOR THIS PROJECT MET THIRD ORDER CONTROL SURVEY SPECIFICATIONS.

THE CONTRACTOR MAY USE SUITABLE TOPSOIL MATERIAL FOUND INSIDE THE CONSTRUCTION LIMITS FOR PLACEMENT ON FINISHED SLOPES AS PERMITTED BY THE ENGINEER.

STANDARD DETAIL DRAWINGS

3693	3	SI	i	roopun	and the	C.	V	C

9A1-8a AT-GRADE SIDE ROAD INTERSECTIONS,

TYPES "B", "C" AND "D"


12A3-4 NAME PLATE - STRUCTURES

UTILITIES

GTE NORTH, INC. POST OFFICE BOX 845 MINOCQUA, WI 54548	PRICE COUNTY ELECTRIC POST OFFICE BOX 110 PHILLIPS, WI 54555
ATTN: MR. JIM BORNOWSKI	ATTN: MR. LEROY HANSON
(715) 356-3202	(715) 339-2155

DIGGERS HOTLINE 1-800-242-8511

15C2-2 BARRICADES AND TRAFFIC CONTROL FOR ROAD CLOSURES 1506-3 TRAFFIC CONTROL DEVICES FOR TWO LANE BRIDGES

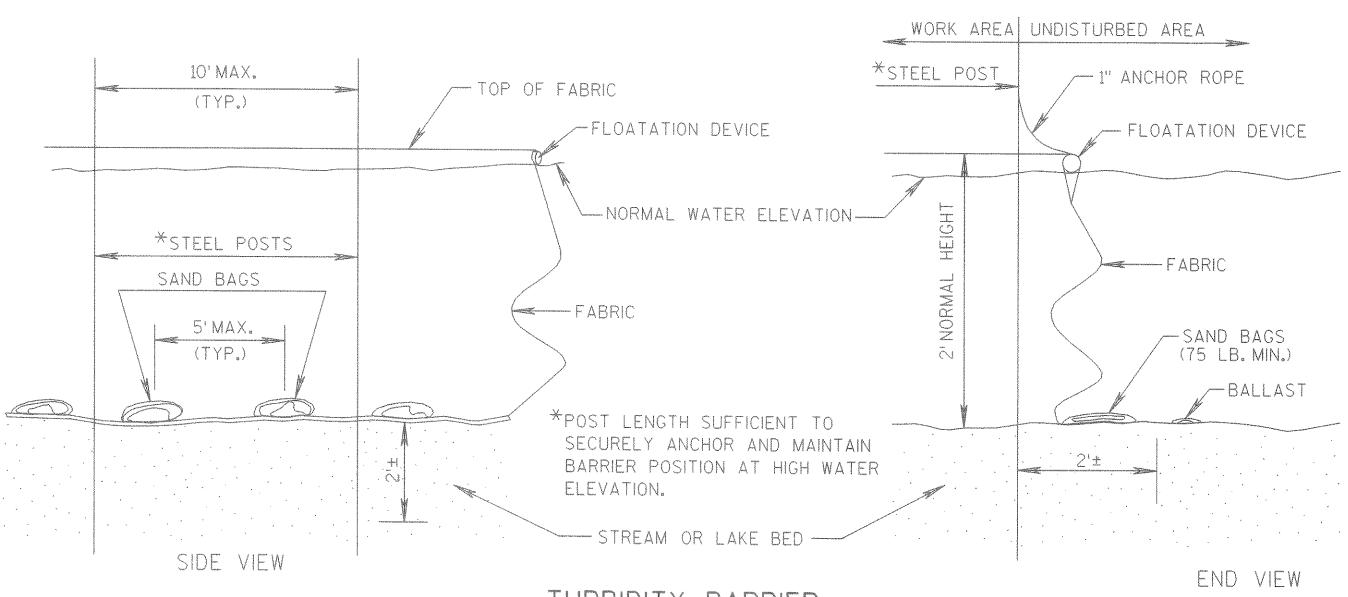

COOP.