


B.P.R. DIVISION	PROJECT	SHEET NUMBER	TOTAL SHEETS
4		3	

PLAN
 SURVEYED, PLOTTED, CHECKED, REVISIONS CHECKED.
 NOTE BOOK NO. _____ DATE _____

PROFILE
 SURVEYED, GRADES CHECKED, REVISIONS CHECKED.
 NOTE BOOK NO. _____ DATE _____

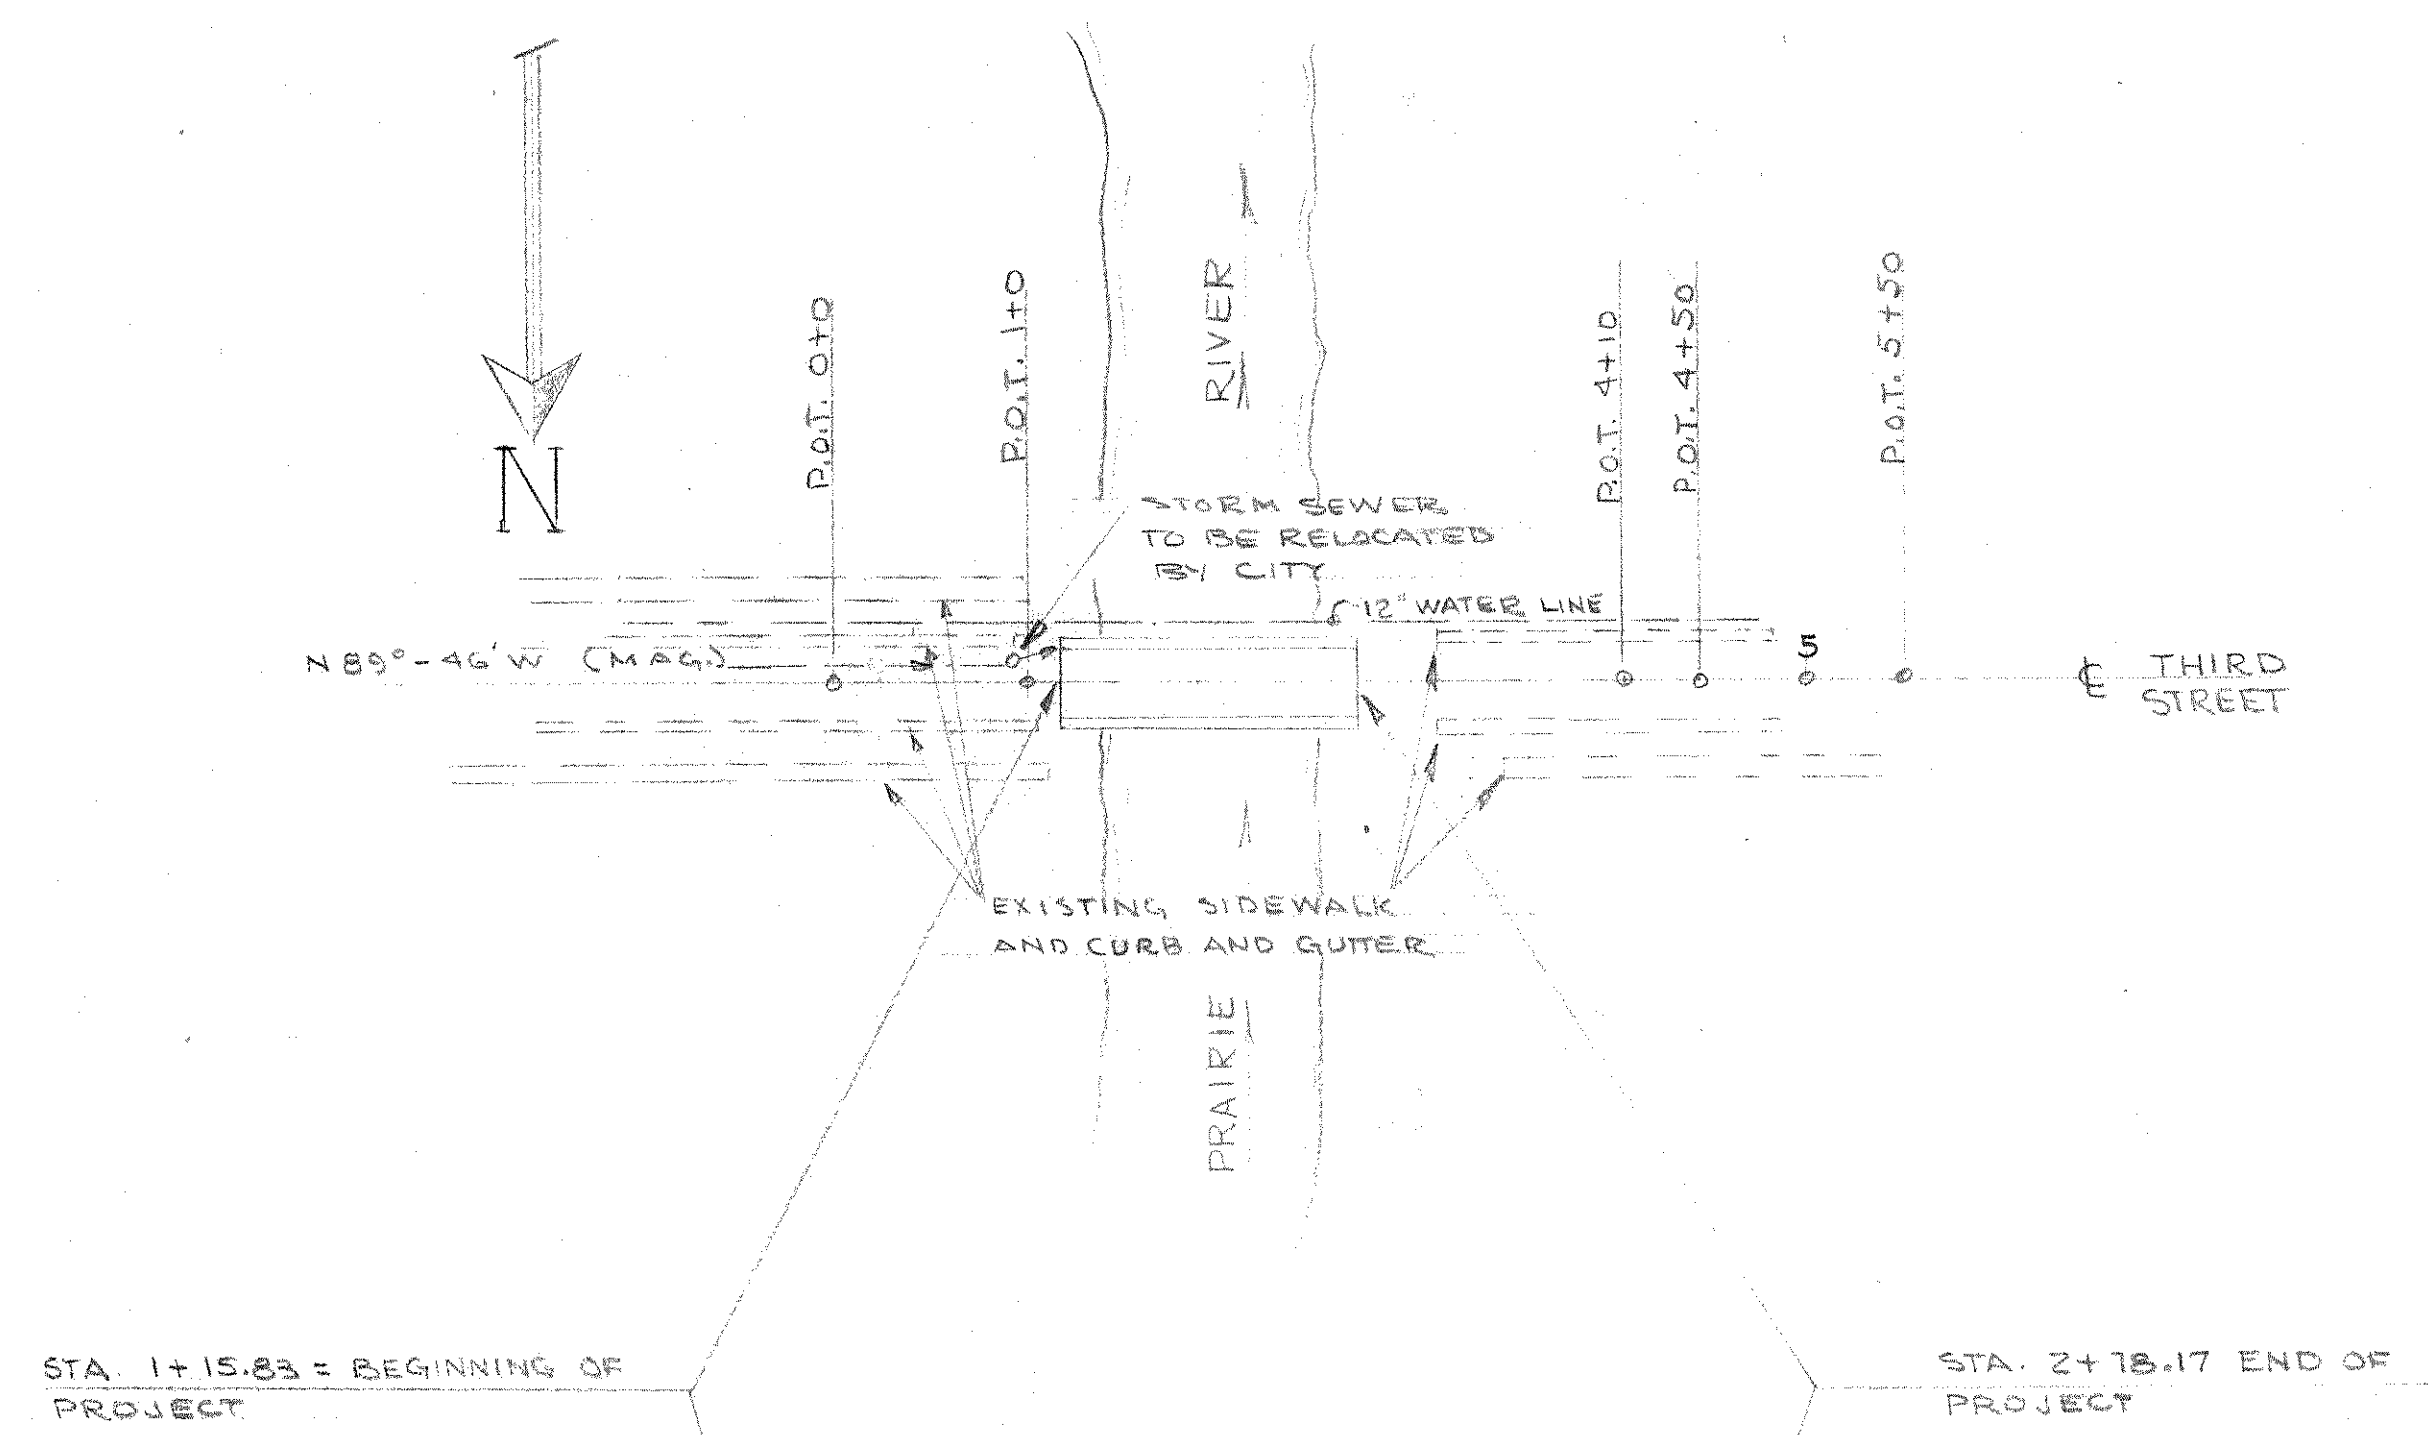

NET CENTERLINE LENGTH STA. 1+15.83 - 2+78.17 = 162.33 LIN. FT.

BENCH MARKS

No	STATION	DESCRIPTION	ELEV.
1	1+32	NORTH RIM M.H. # 552 COVER 16' LT	1262.54
2	0+0	NORTH RIM M.H. # 551 COVER 4' LT	1262.95

