


| B.P.R. DIVISION | PROJECT | SHEET NO. | TOTAL SHEET |
|--------------------|---------|--------------|----------------|
| 4 | | 5 | |

2472

ILL OF BARS


E. ABUT. EL. 1263.43
W. ABUT. EL. 1263.32

SPACING OF AZ BARS MAY BE VARIED
TO MISS PILING

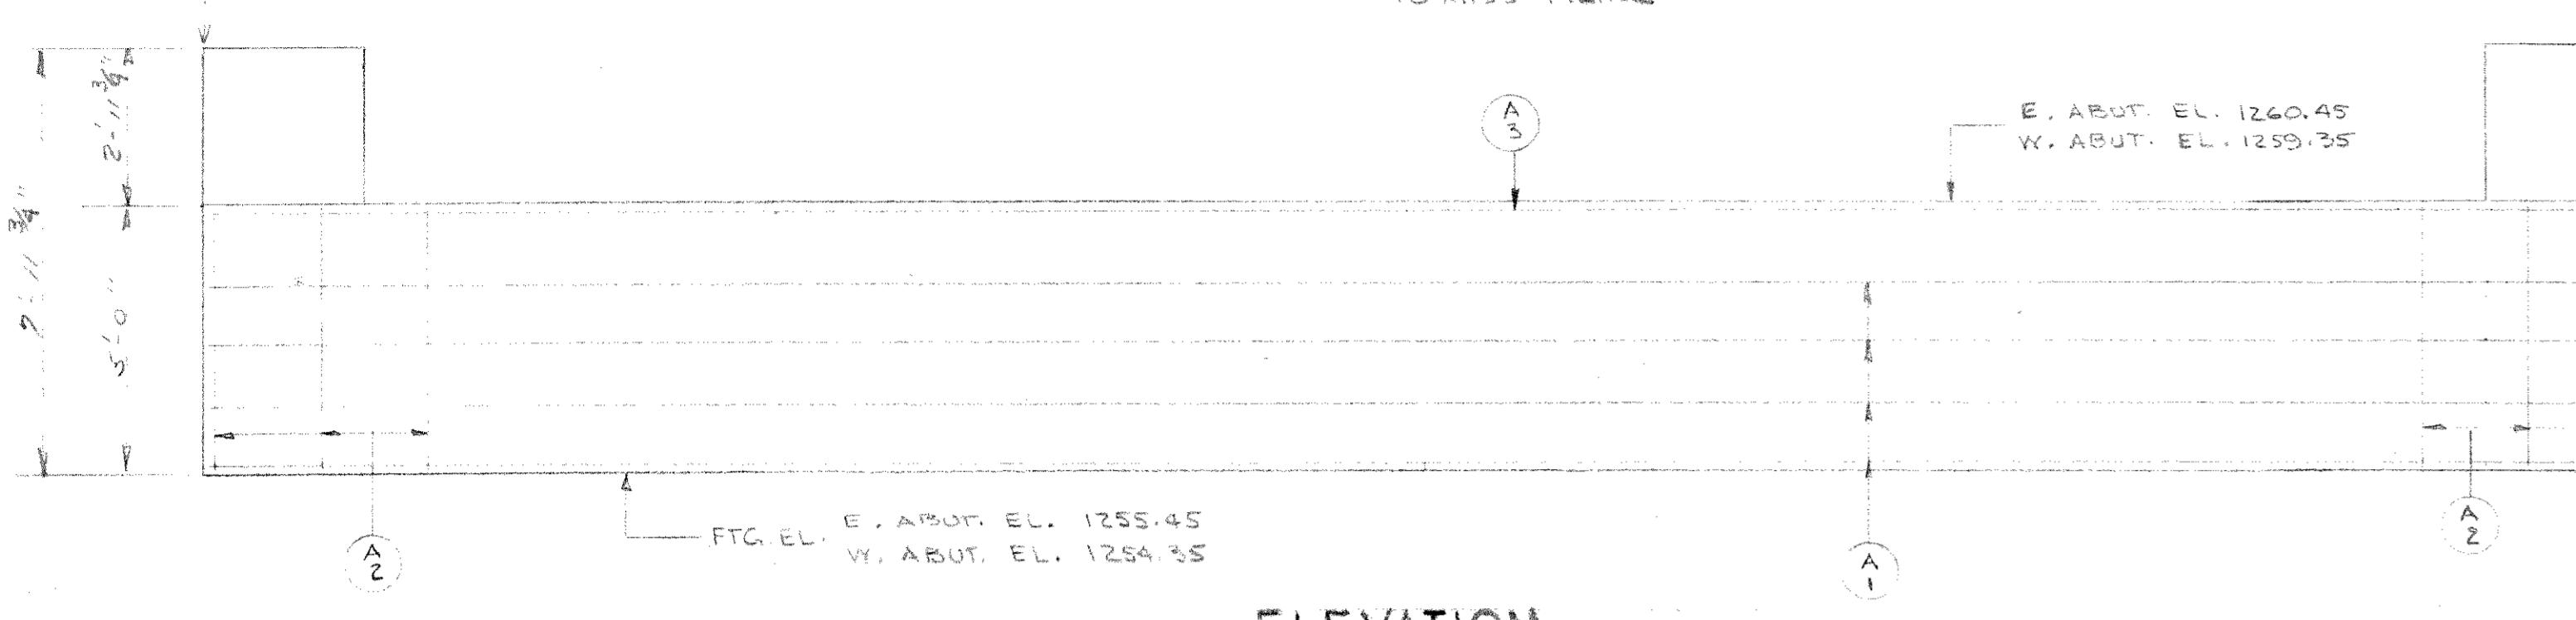


ELEVATION

~~PILING NOT SHOWN~~

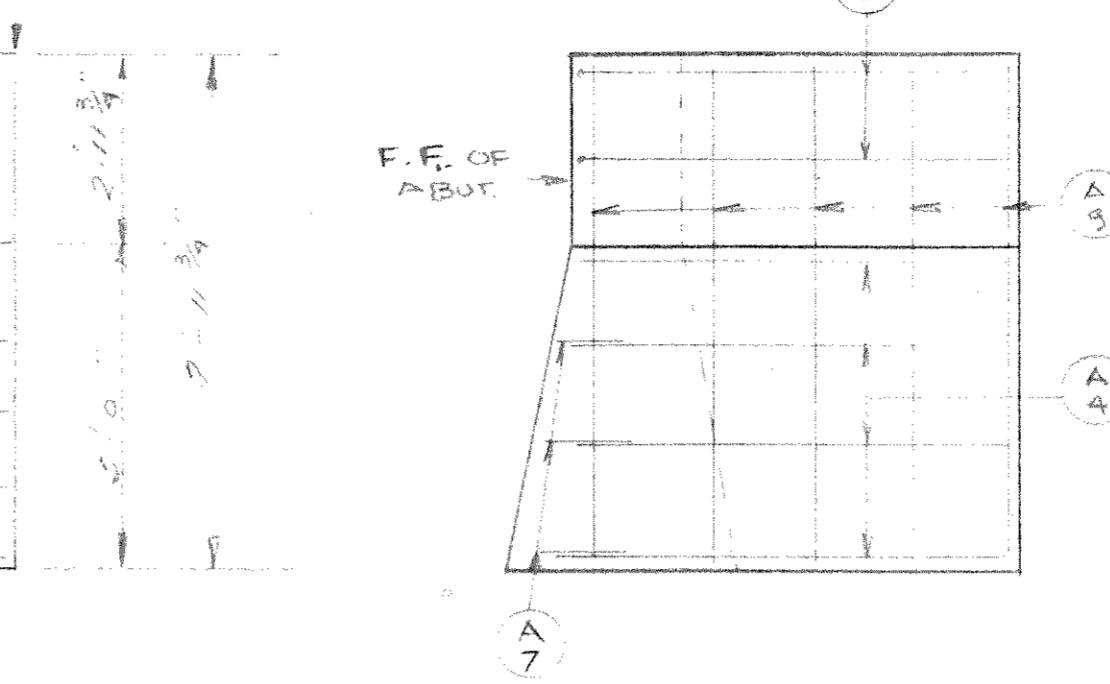


WING ELEVATION


| DIMENSIONS IN BENDING DETAILS ARE OUT TO OUT | | | | | | | |
|--|------|-----|------|--------|---------|------------------------|-----|
| POUR | MARK | NO. | SIZE | LENGTH | SPACING | LOCATION | DET |
| | A1 | 40 | 4 | 42'-0" | SHOWN | LONG, BODY | |
| | A2 | 84 | 4 | 8'-0" | 2-0 | BODY STIRRUPS | A |
| | A3 | 4 | 6 | 42'-0" | SHOWN | LONG, TOP OF BODY | |
| | A4 | 16 | 4 | 6'-9" | 1-6 | WINGS HORIZ. F.F. | |
| | A6 | 8 | 4 | 9'-0" | 1-6 | WING 2 " F.F. | B |
| ABUTMENTS | A7 | 12 | 4 | 3'-0" | SHOWN | CORNER OF WINGS & BODY | B |
| | A9 | 24 | 4 | 7'-6" | 1-6 | WINGS VERT. | |
| | A10 | 16 | 4 | 7'-3" | 1-6 | WING 2 " B.F. | |
| | A11 | 84 | 5 | 3'-6" | 1-0 | DOWELS INTO SUPER. | |

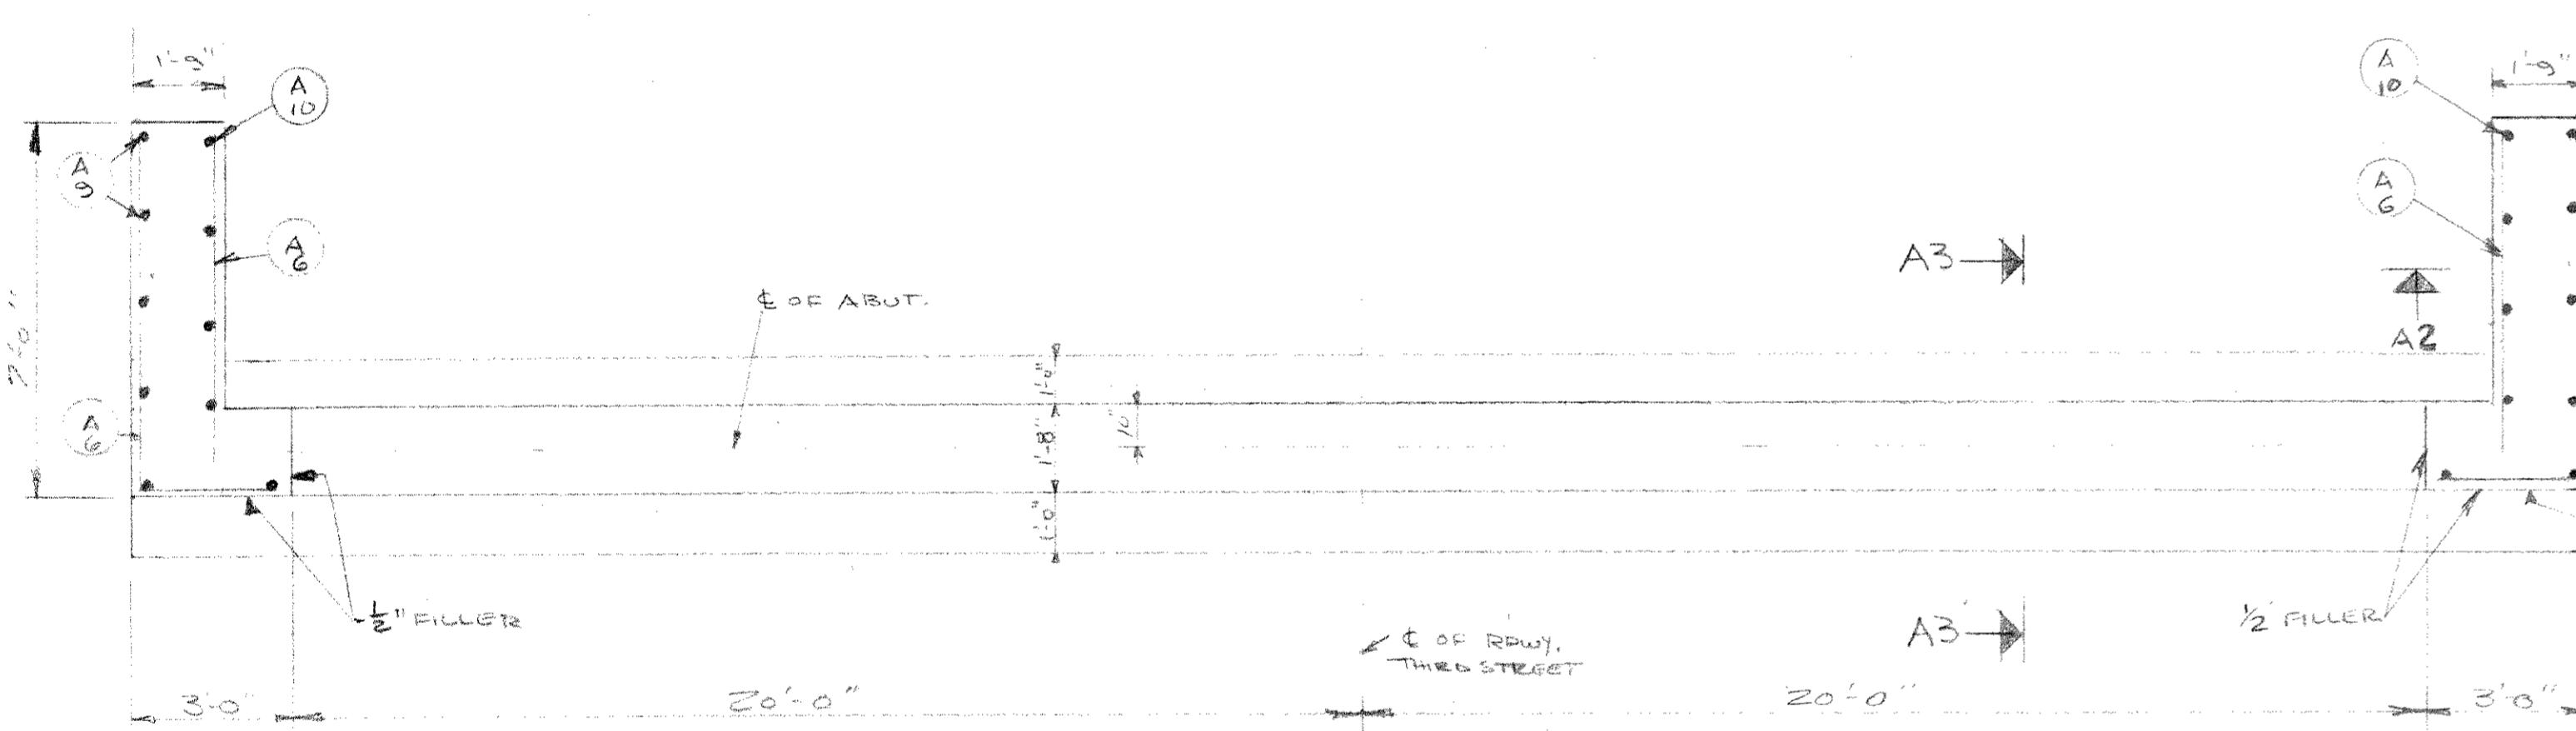


PLA

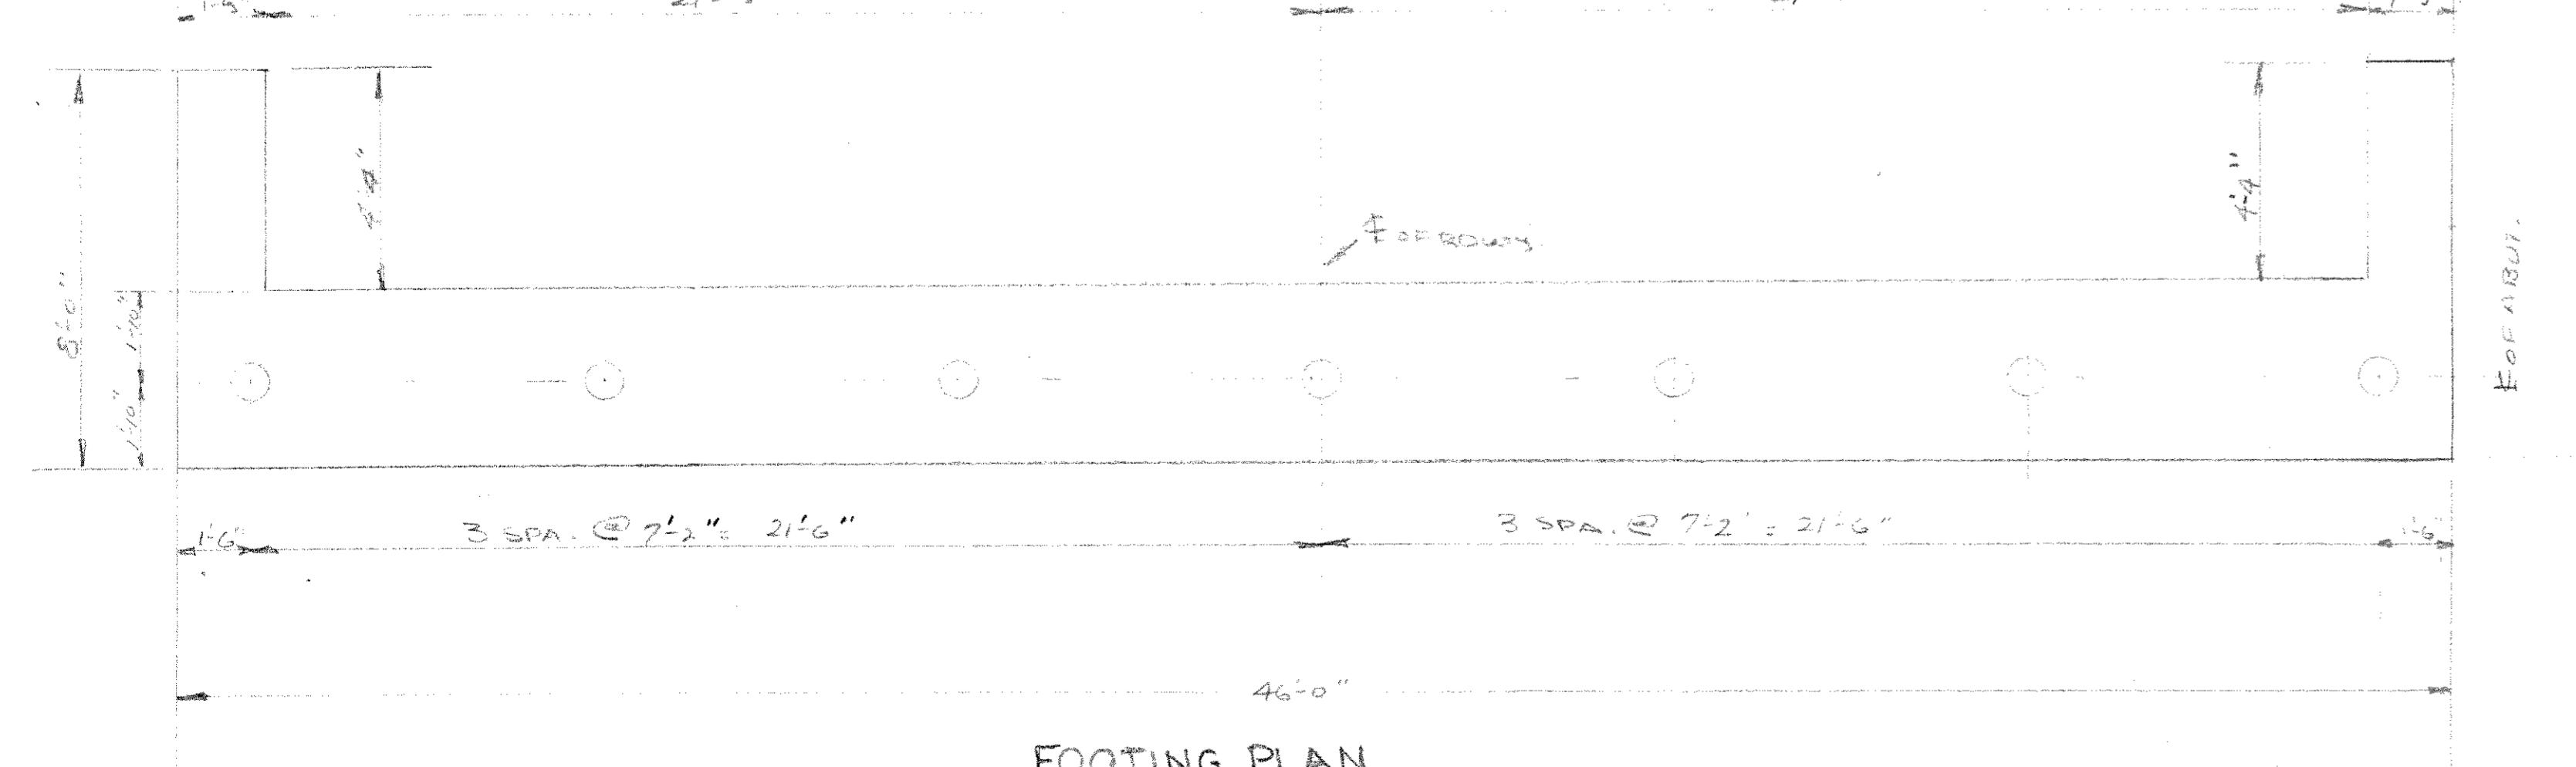

FOOTING PLAN

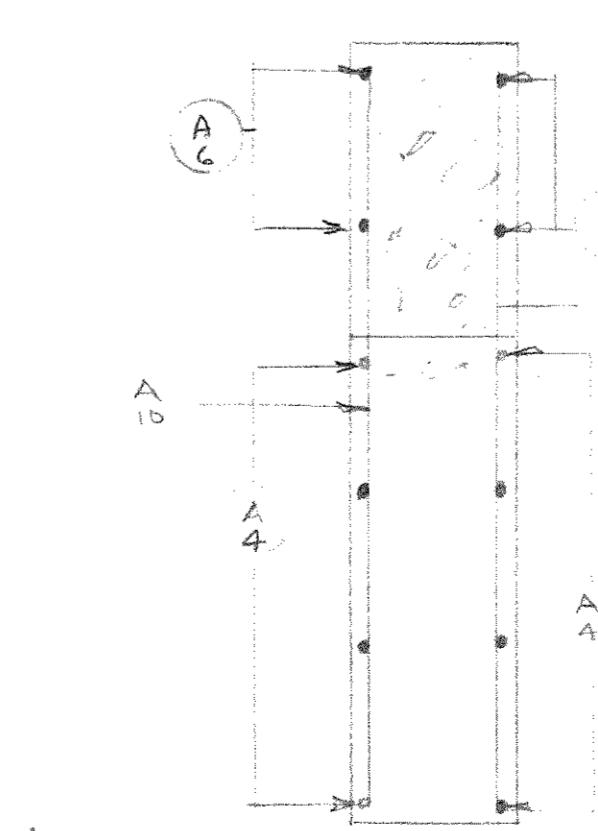

SECTION A2

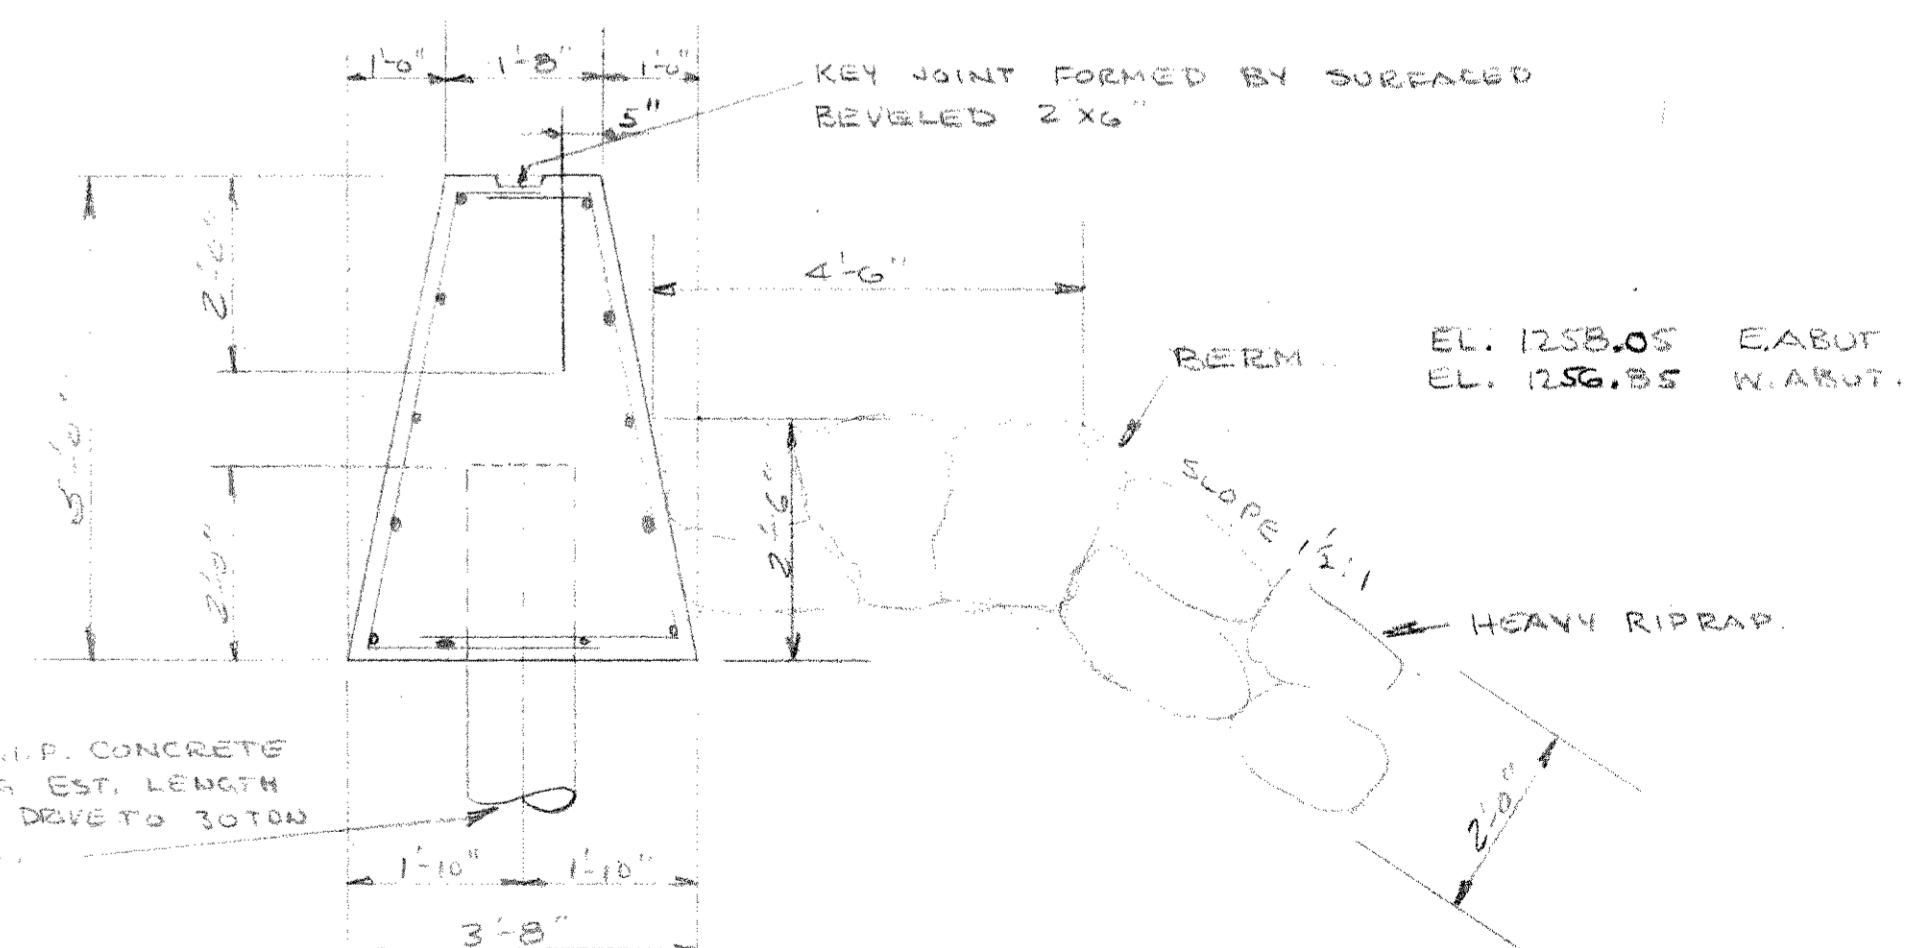

CONTRACTOR MAY LEAVE PART OF OLD ABUTMENT
IN PLACE BELOW WHERE SLOPE INTERSECTS
THE OLD ABUTMENT.

| | | | |
|---------|--------------|--------------------------|-------------------------|
| REVISED | | ABUTMENTS | |
| | | DESIGN SPEC. AASHTO - 57 | LOADING H2O |
| | DATES 5-6-62 | DESIGN W.J.W. | DRAG. N. STL |
| | | | C.K.O. W.J.W. |