
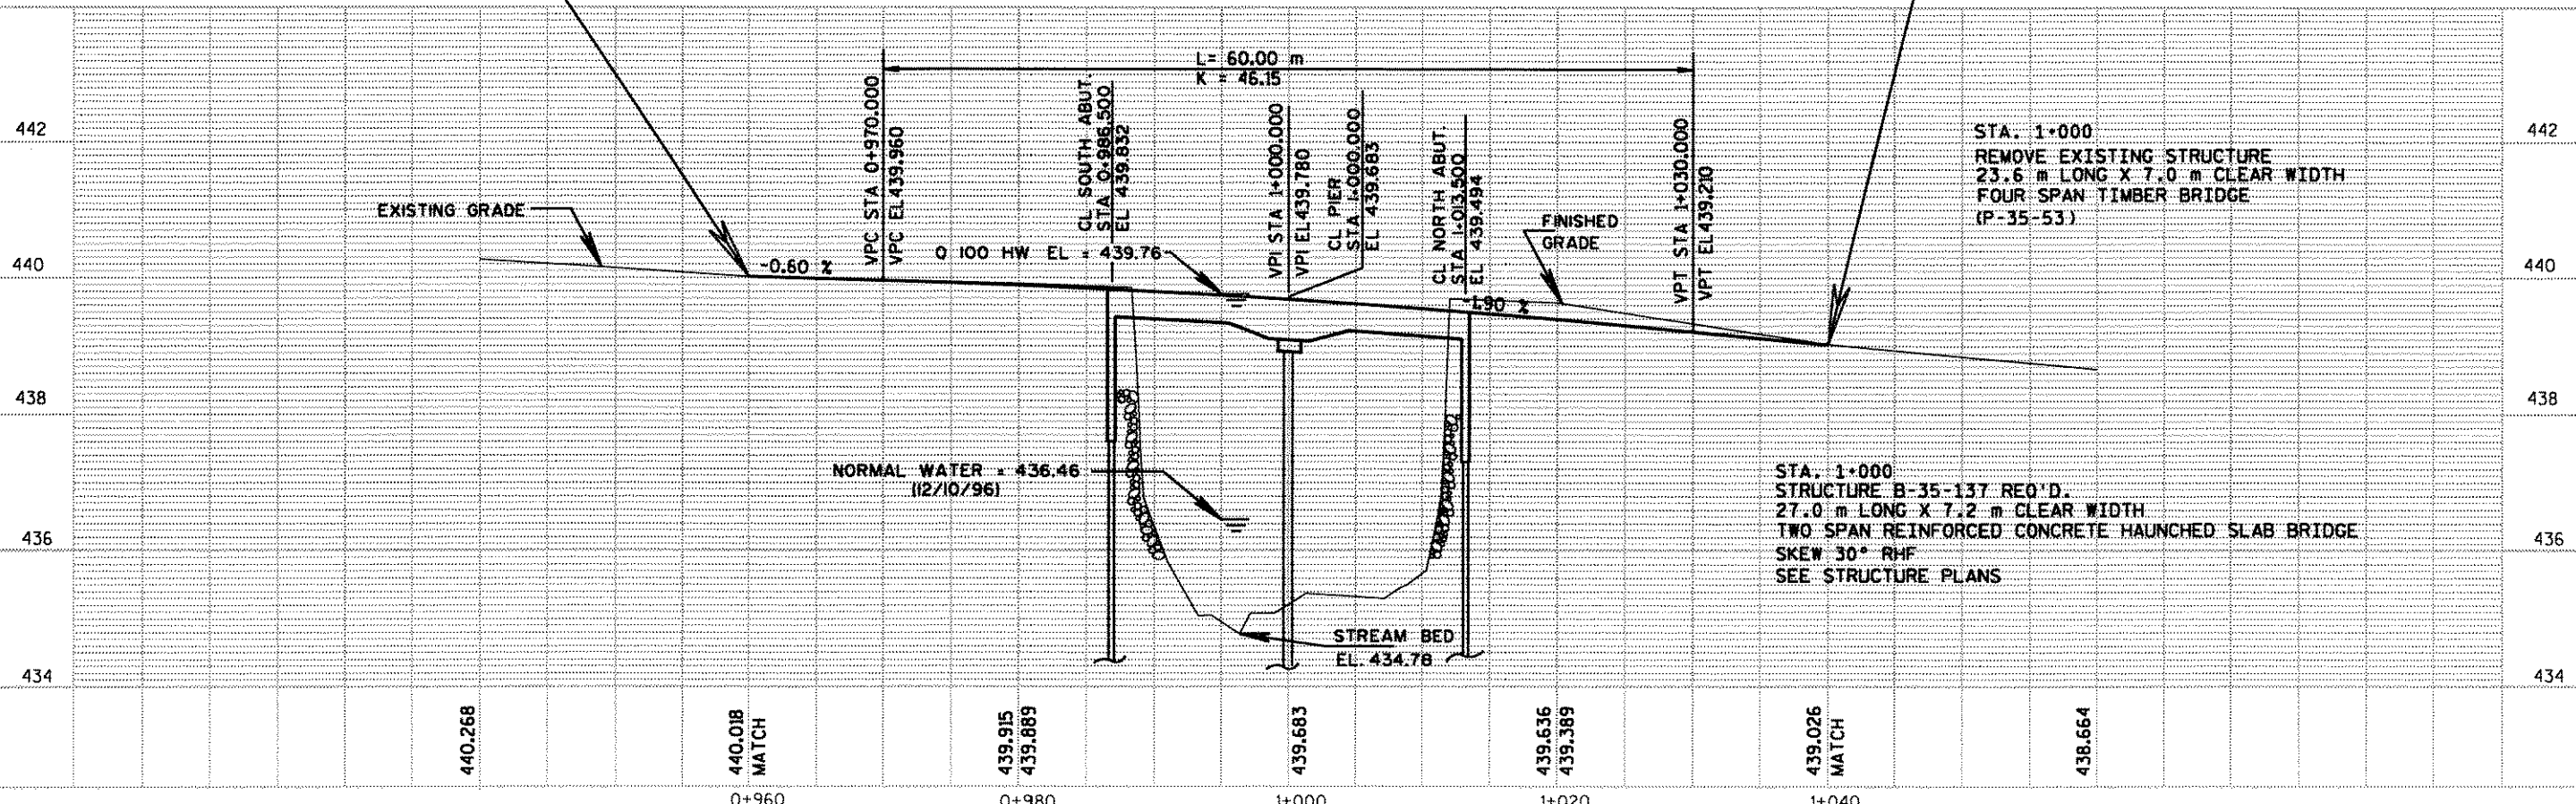


NO.	STATION	DESCRIPTION	RT.	ELEV.
1	0+952.3	60 d NAIL IN 300 mm PINE	10.46 m	440.874 m
2	0+988.5	NUT ON RAIL IN S.E. CORNER	3.55 m	440.510 m
3	1+056.7	60 d NAIL IN CLUMP OF 150 mm MAPLES	12.3 m	438.281 m

⊕ BENCH MARKS

LEGEND

- SILT FENCE
- ■ ■ ■ ■ TURBIDITY BARRIER

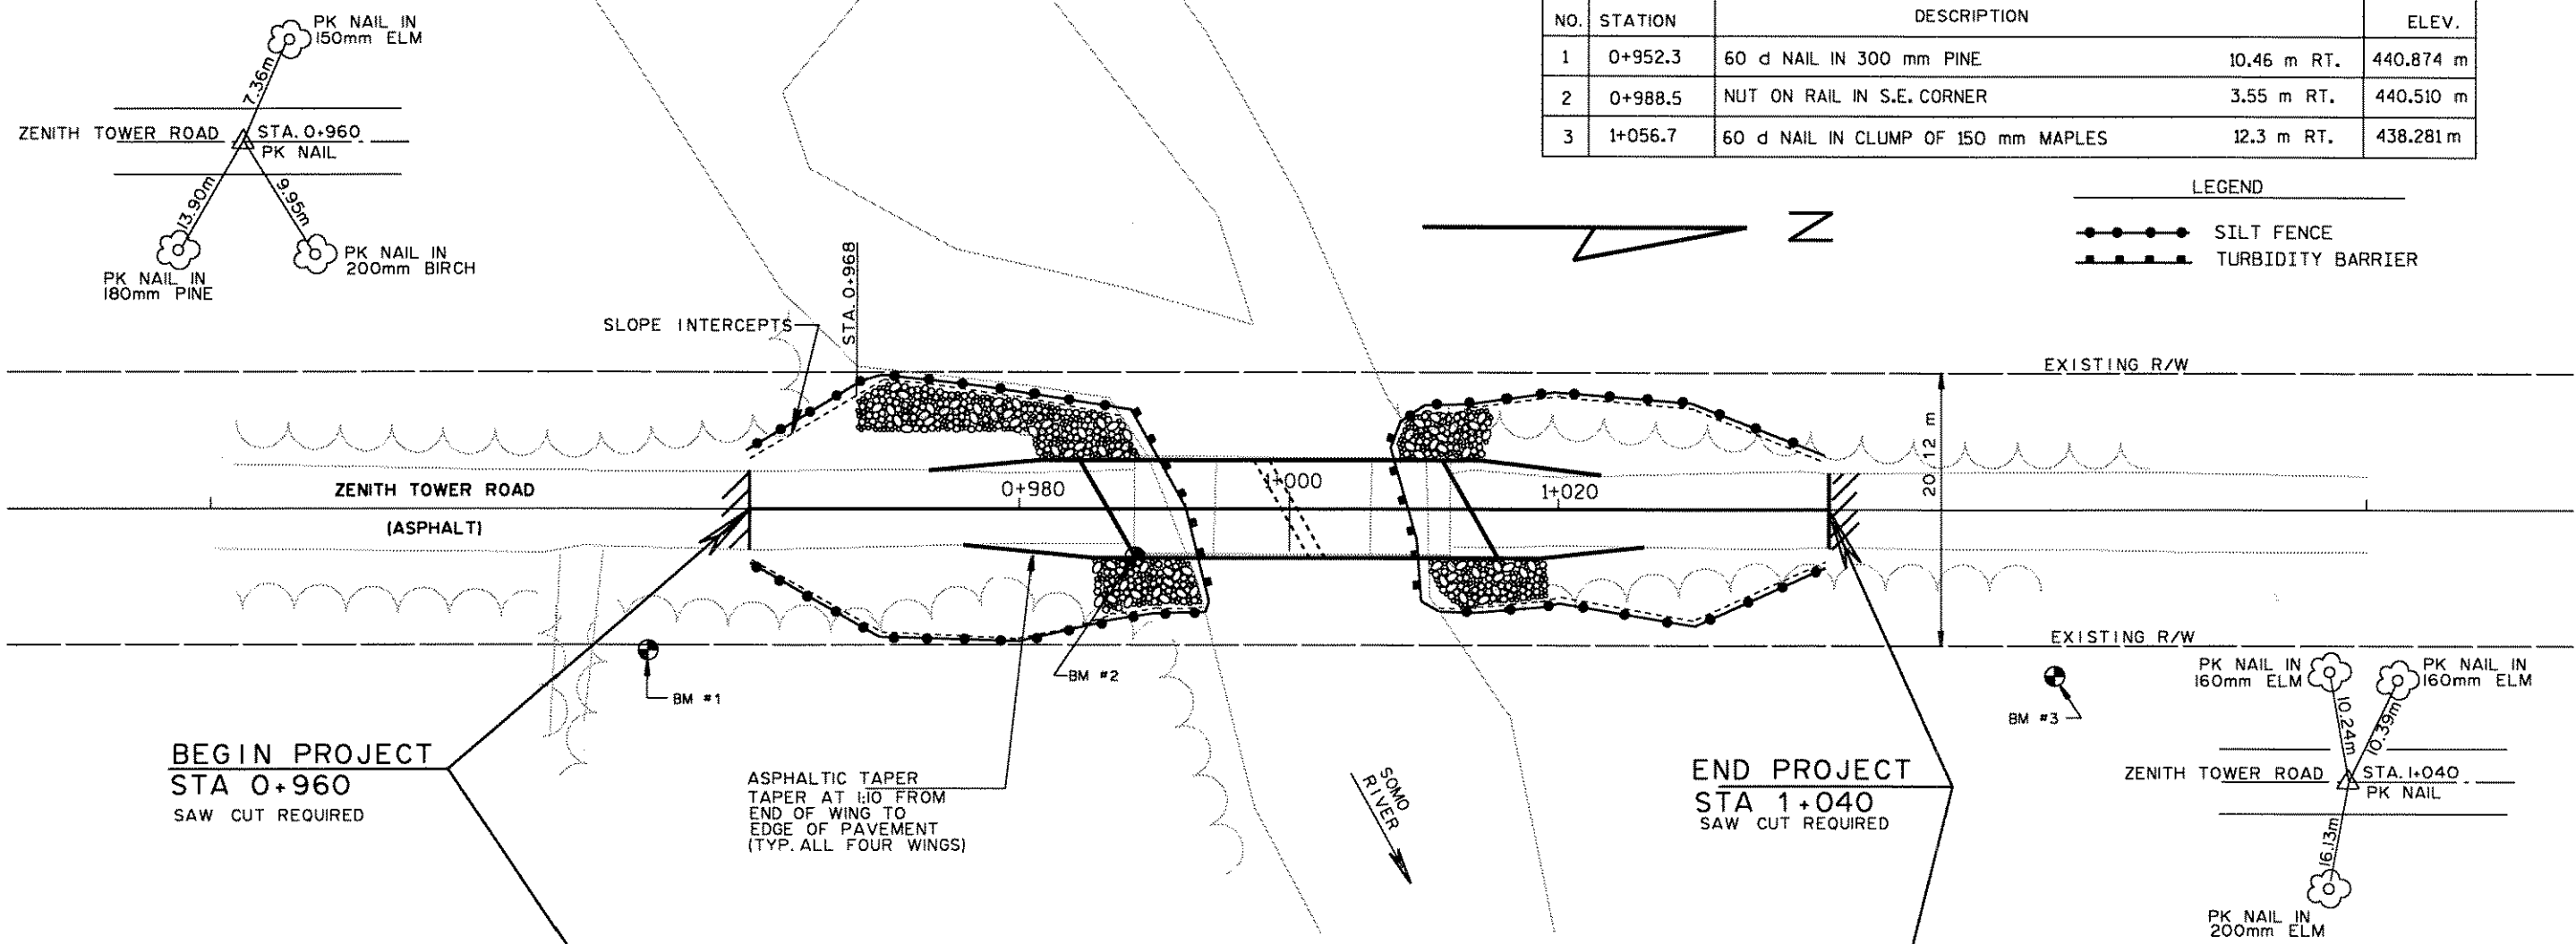

d:\bridge\lincoln\zen500.dgn Sep. 04, 1997 09:01:31