


STATE PROJECT NUMBER	SHEET NO.
1173-03-78	51
PLAN & PROFILE STA. 1460+00 R - STA. 1489+00 R	
U.S.H. 51 LINCOLN COUNTY	

CURVE 211
 P.I. 1477+22.00 R
 N 596,825.72
 E 2,079,199.71
 5° 04' 24" LT.
 A 0° 15'
 T 1,015.35'
 L 2,029.38'
 S.E. N.C.

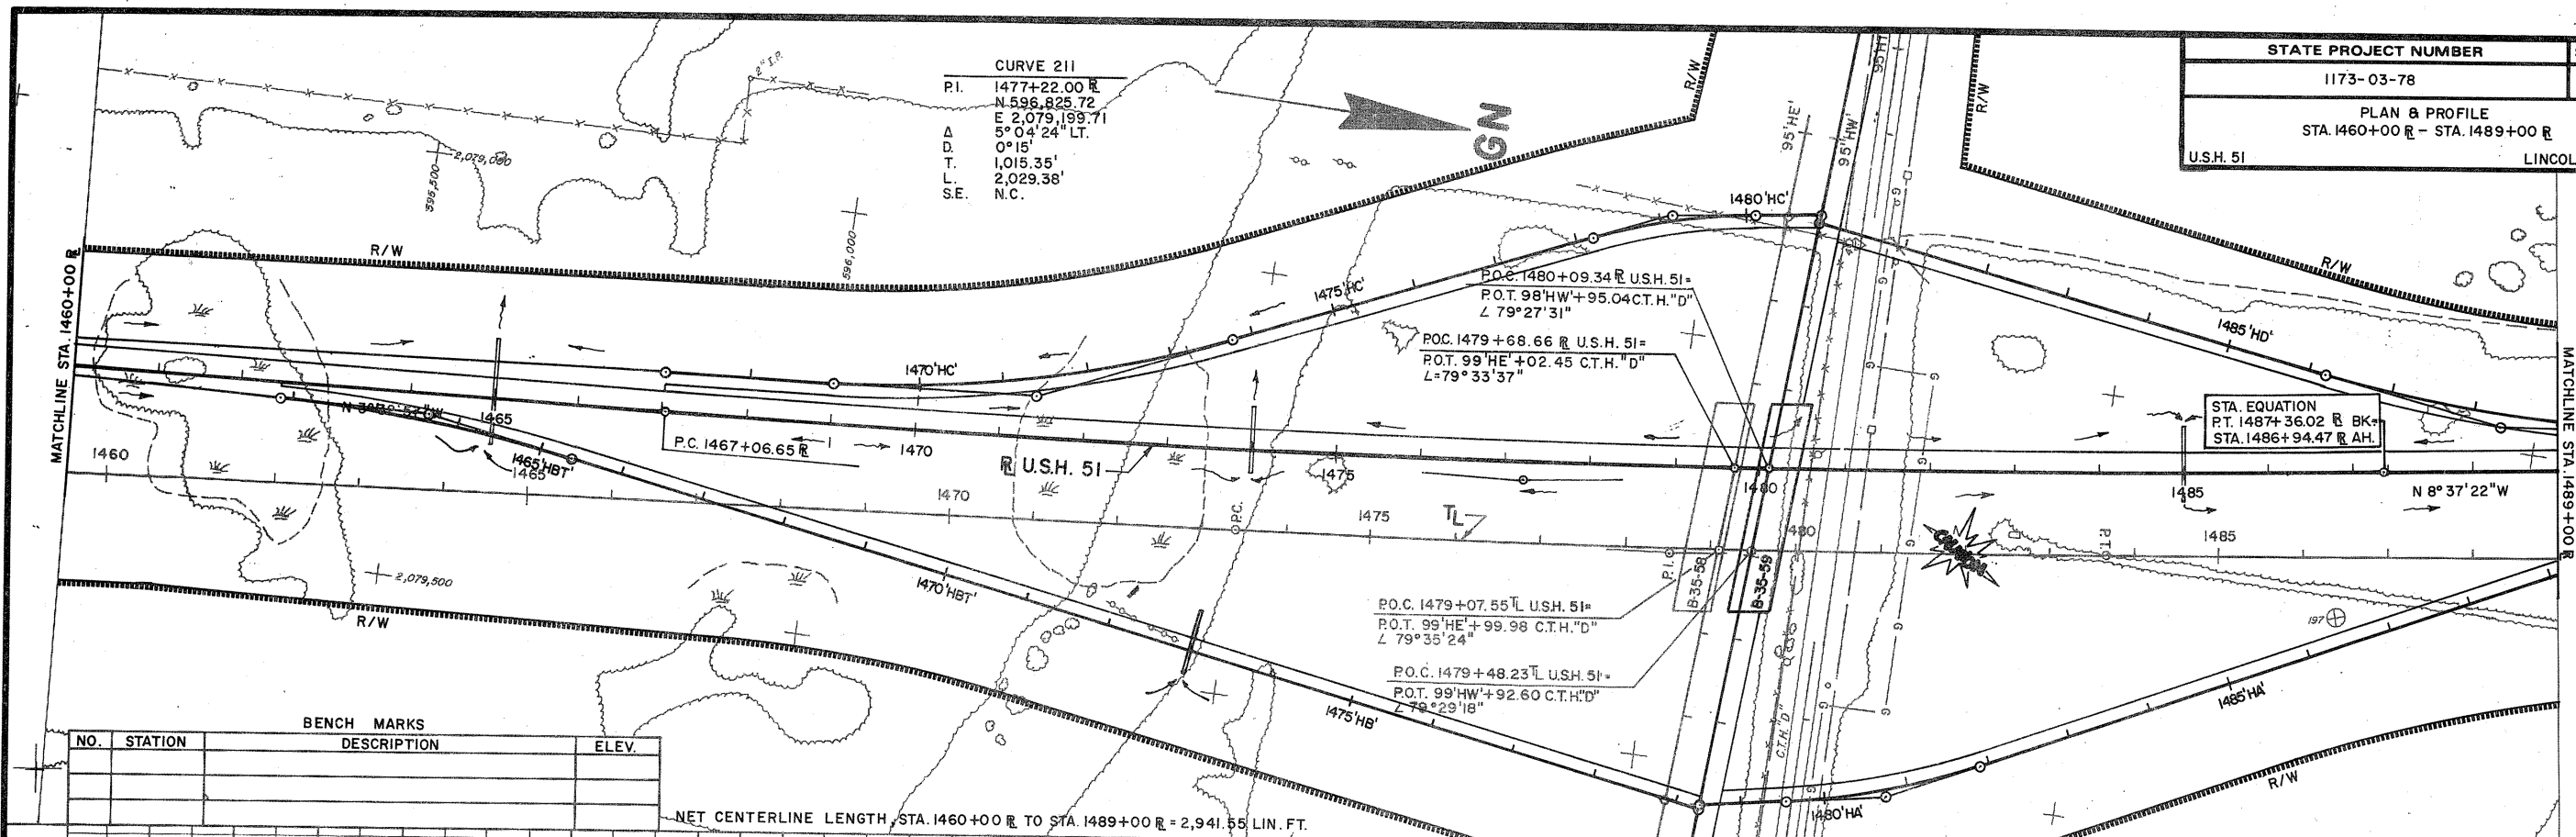

BENCH MARKS			
NO.	STATION	DESCRIPTION	ELEV.

NET CENTERLINE LENGTH, STA. 1460+00 R TO STA. 1489+00 R = 2,941.55 LIN. FT.

