


REVISION DATE 6-12-95	ROUTE BUS. U.S.H. 51	COUNTY LINCOLN	DATE 10-10-94	R/W PROJECT NUMBER 9675-03-21	SHEET NUMBER 4.4
	SCALE, FT. 0 20 40		GRID FACTOR 1,000095	FEDERAL PROJECT NUMBER 9675-03-70	

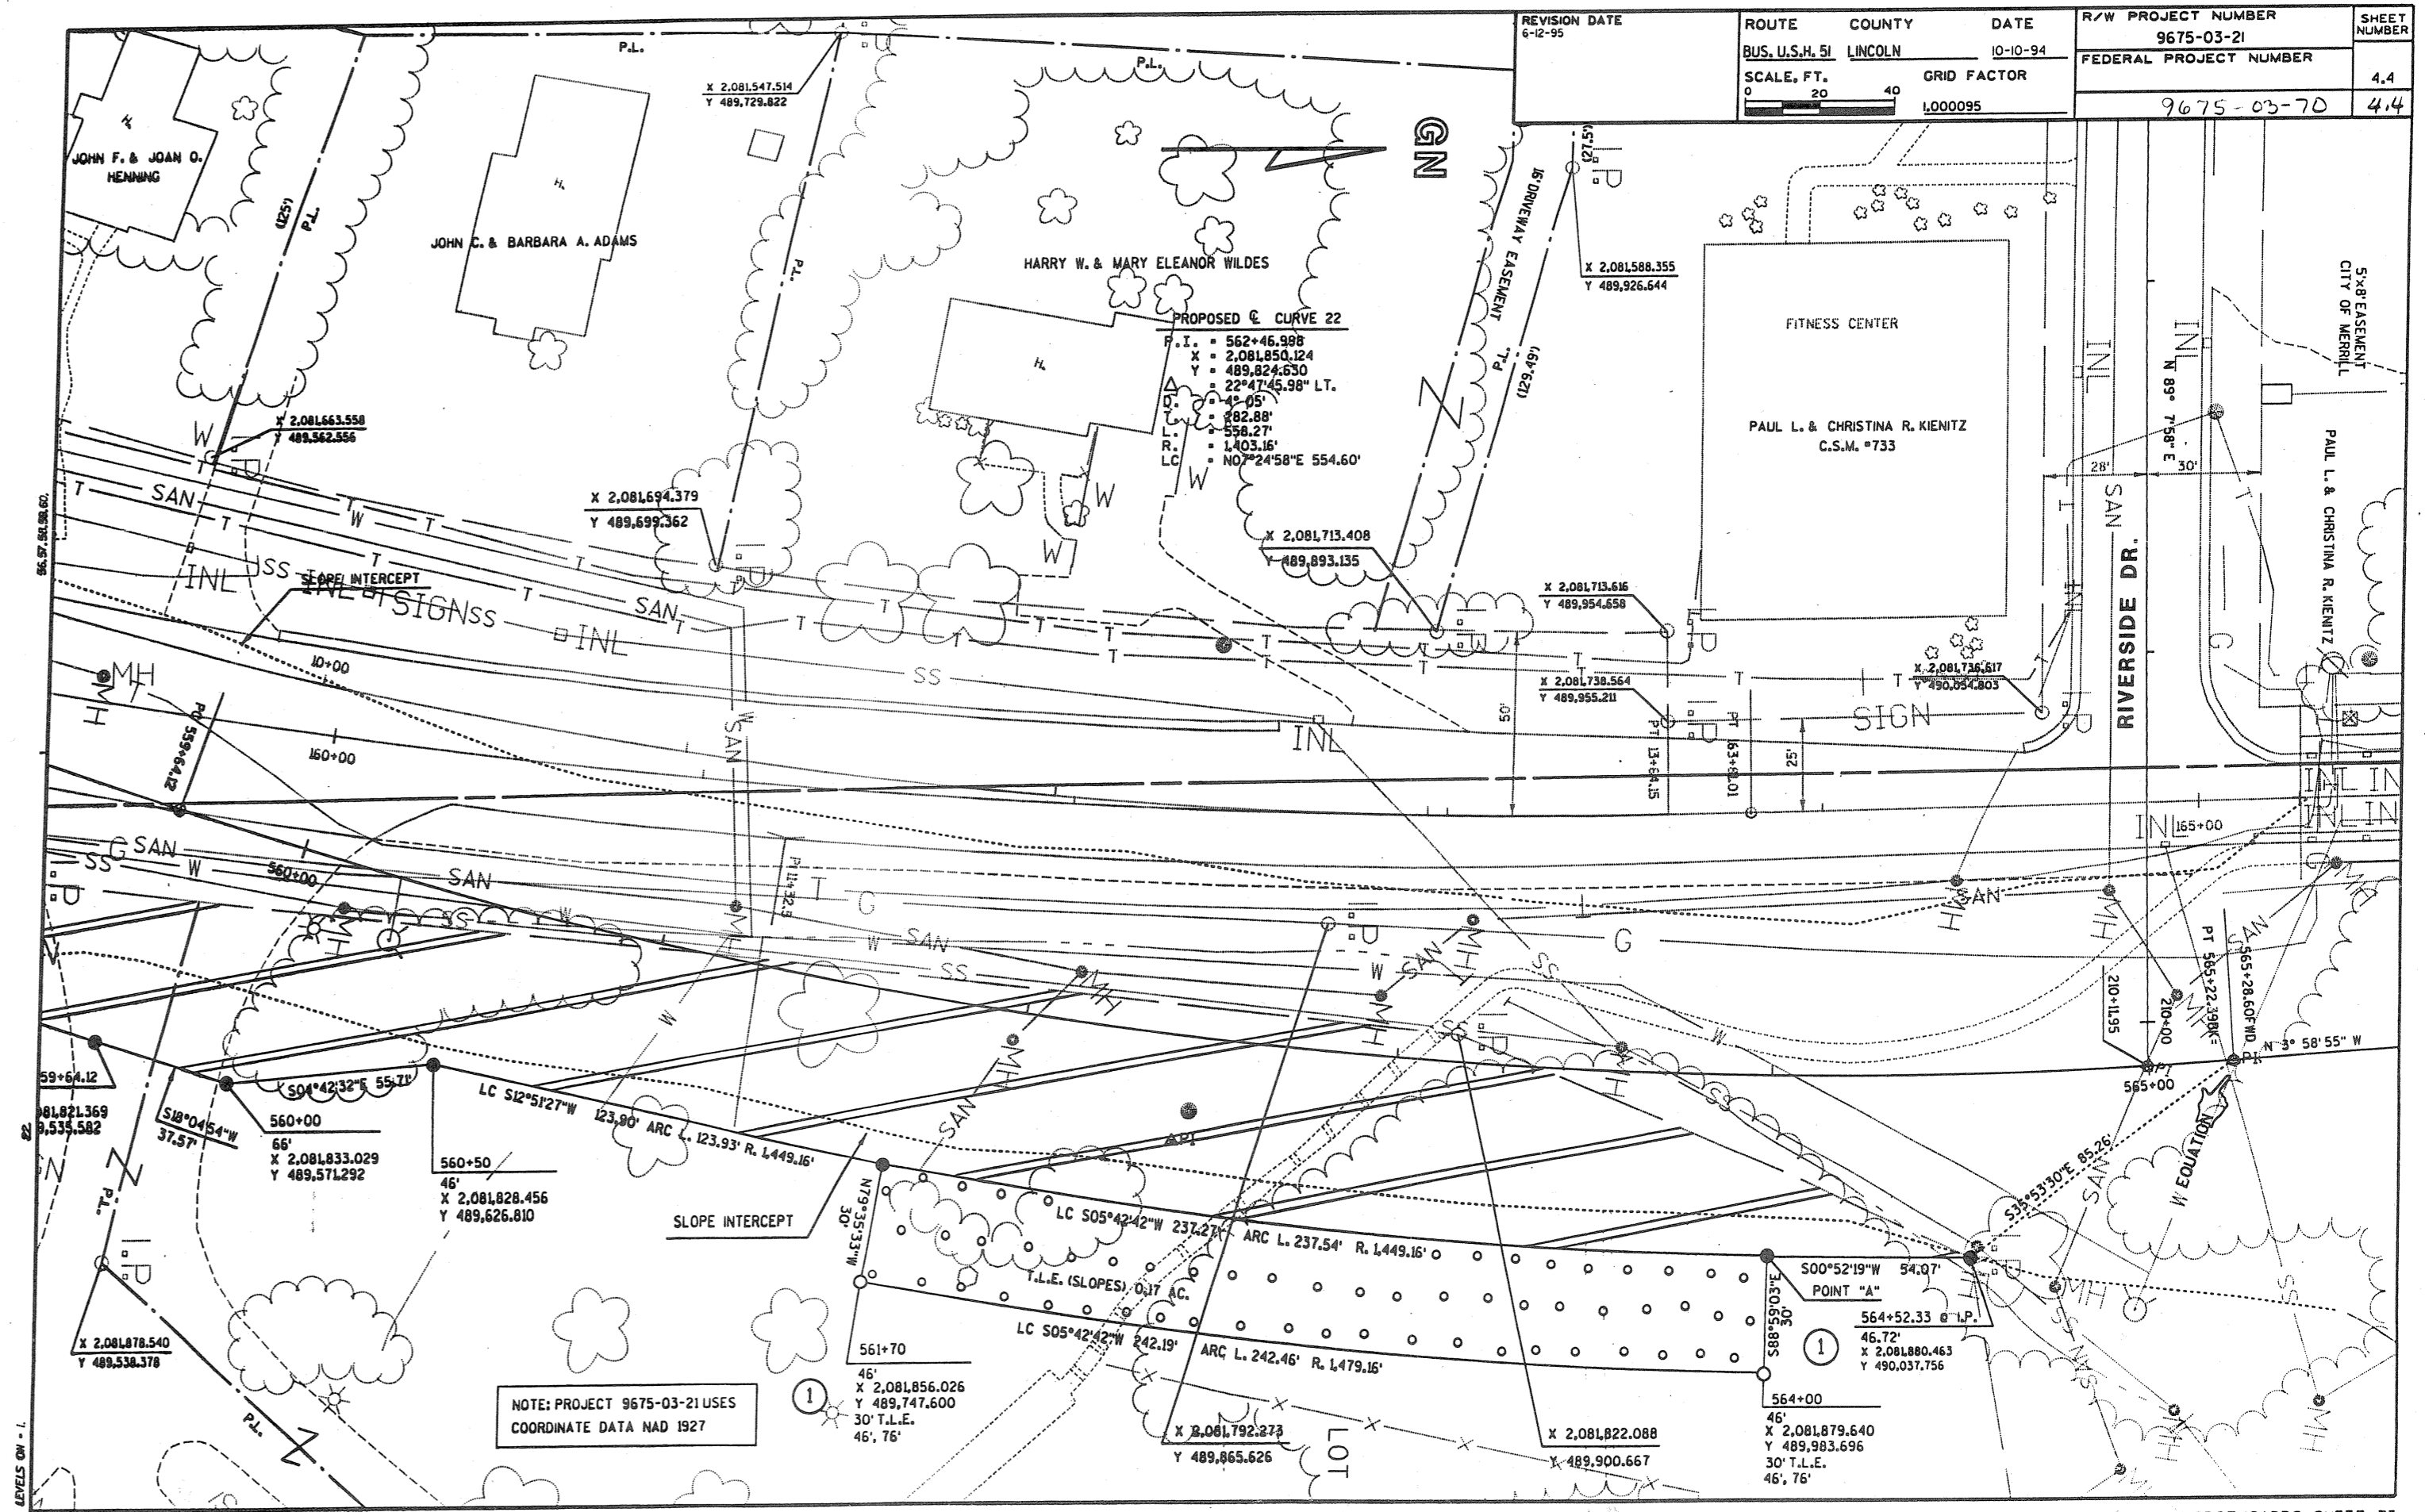

NOTE: PROJECT 9675-03-21 USES
COORDINATE DATA NAD 1927