


PROJECT DESIGNATION	SHEET NO.
1173-2-77	5.1
Plan & Profile STA. 80'G'+00 - STA. 110'G'+00 For Lincoln County	
U. S. H. 51	

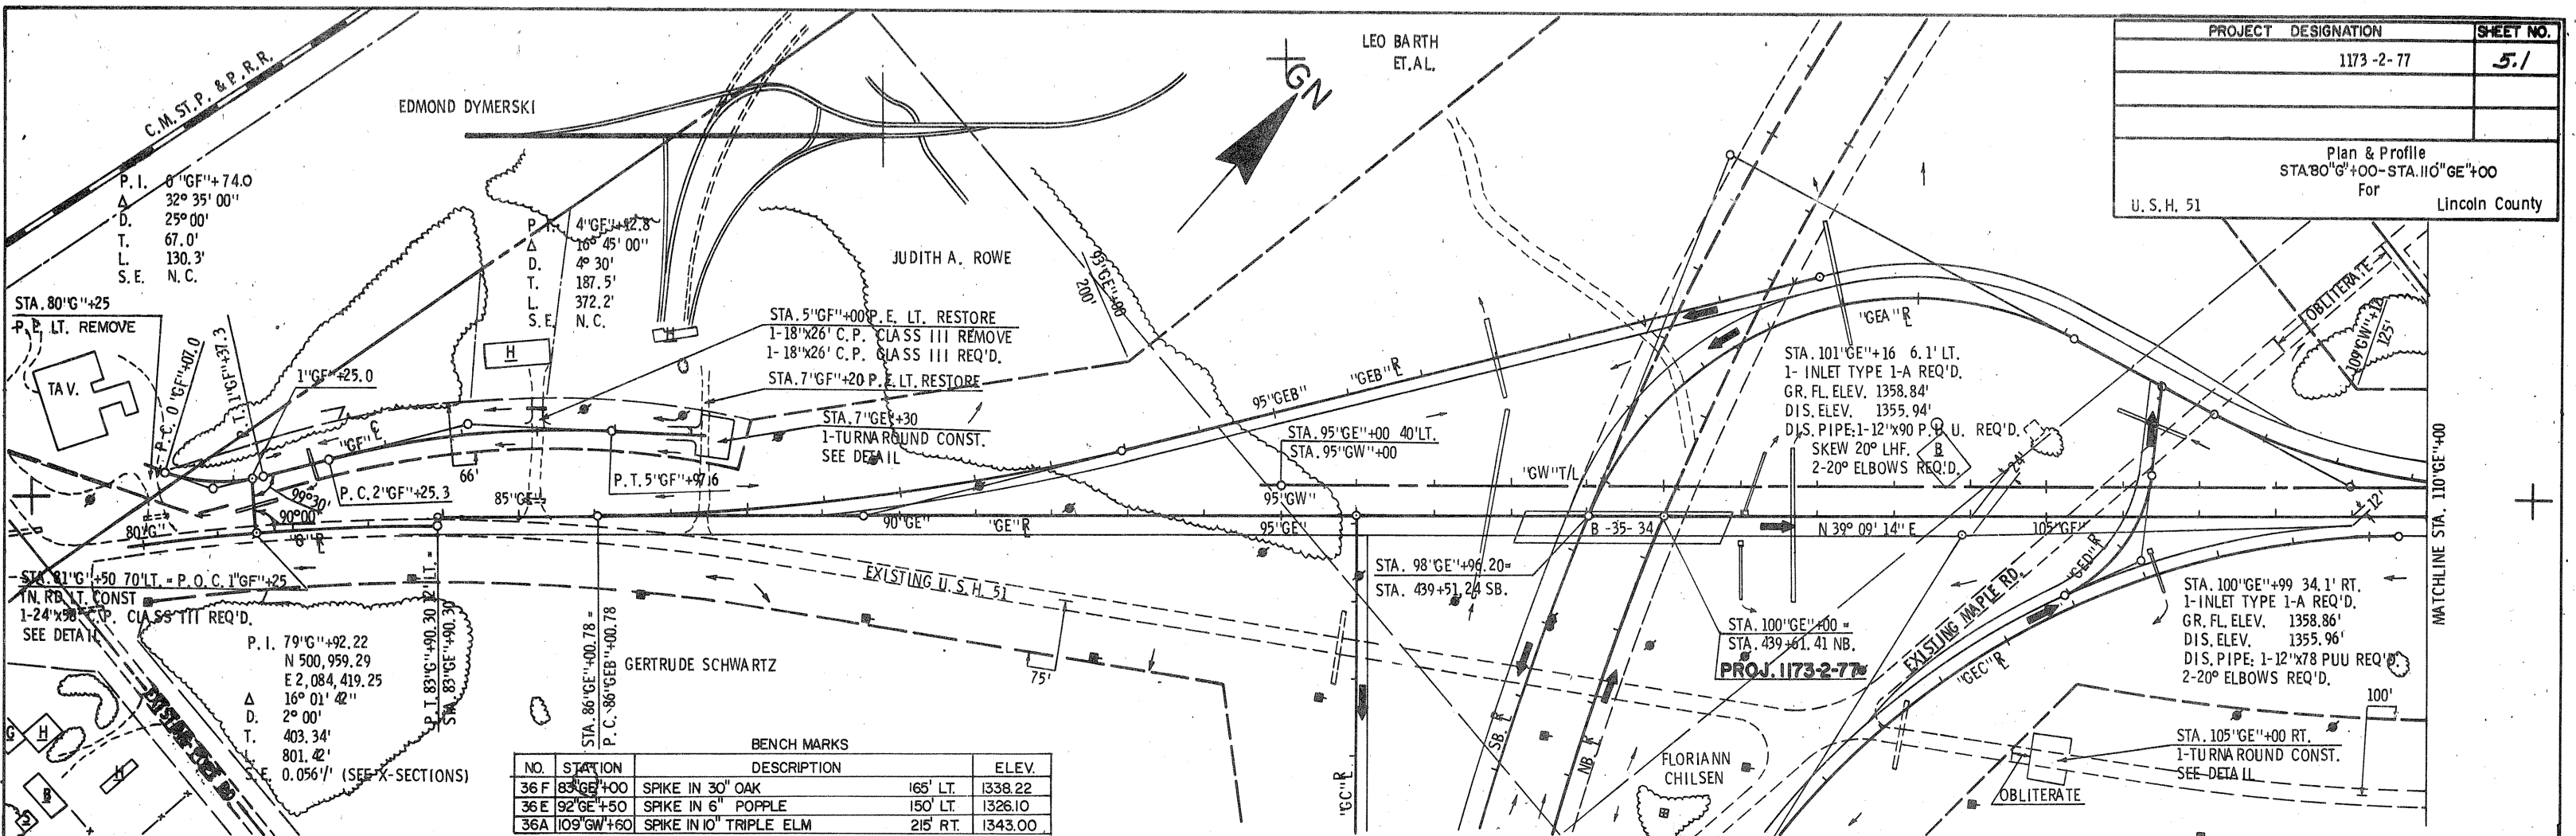

NO.	STATION	DESCRIPTION	ELEV.
36 F	83'G'+00	SPIKE IN 30" OAK	165' LT. 1338.22
36 E	92'G'+50	SPIKE IN 6" POPPLE	150' LT. 1326.10
36 A	109'G'+60	SPIKE IN 10" TRIPLE ELM	215' RT. 1343.00

