
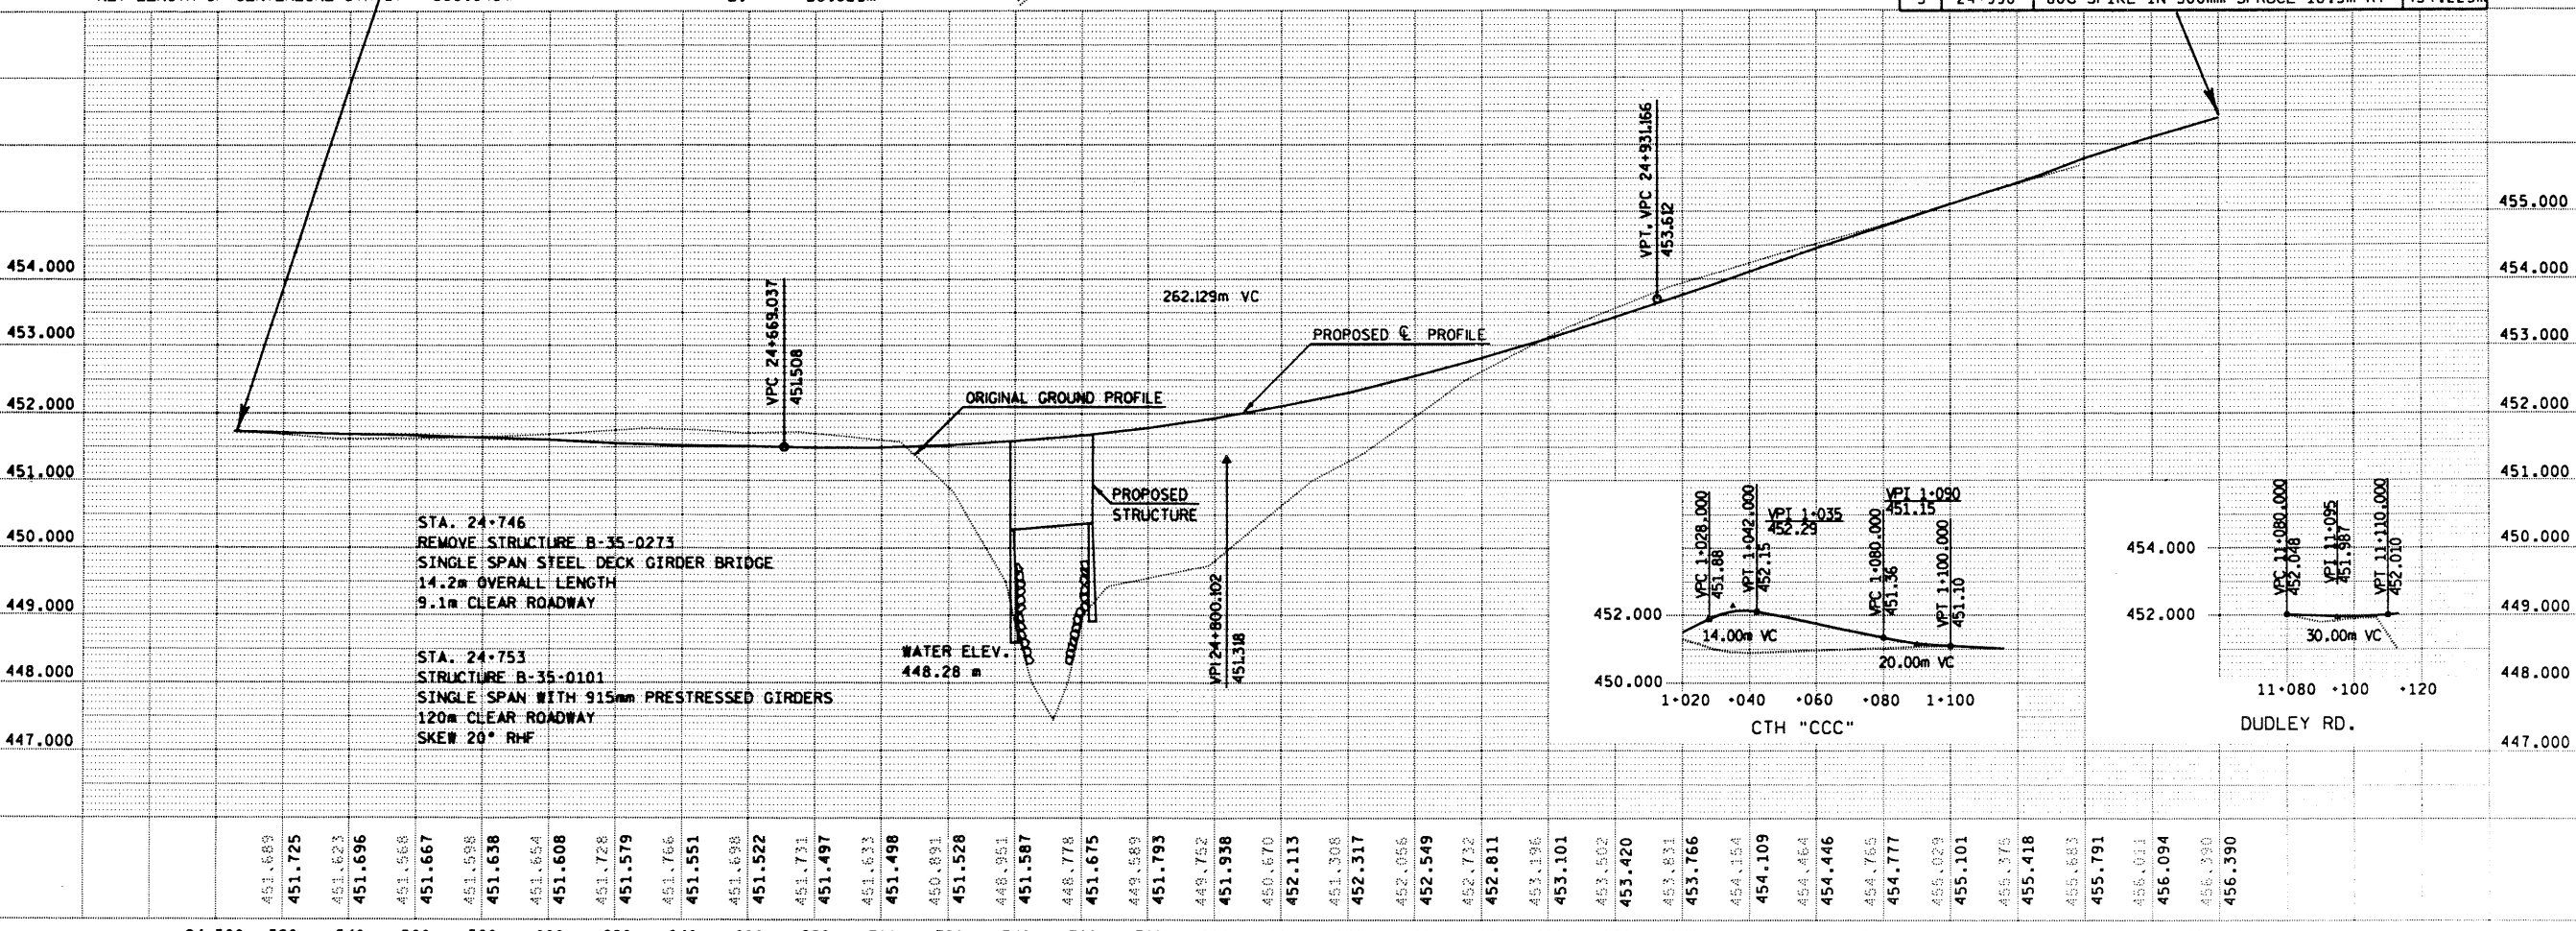


ORIGINATOR: DIST7 DOTVJUS
 LEVELS ON: 2, 3, 4, 5, 6, 7, 8, 9, 10, 11, 12, 13, 14, 15, 16, 17, 18, 19, 20, 21, 22, 23, 24, 25, 26, 28, 29, 30, 31, 32, 33, 34, 35, 36, 37, 38, 39, 40, 41, 42, 43, 44, 45, 46, 47, 48, 49, 50, 51, 52, 54, 55, 56, 57, 58, 59, 60, 61, 62, 63
 REV. DATE: 3-15-96
 PLOT NAME: 54, 55, 56, 57, 58, 59, 60, 61, 62, 63
 PLOT SCALE:

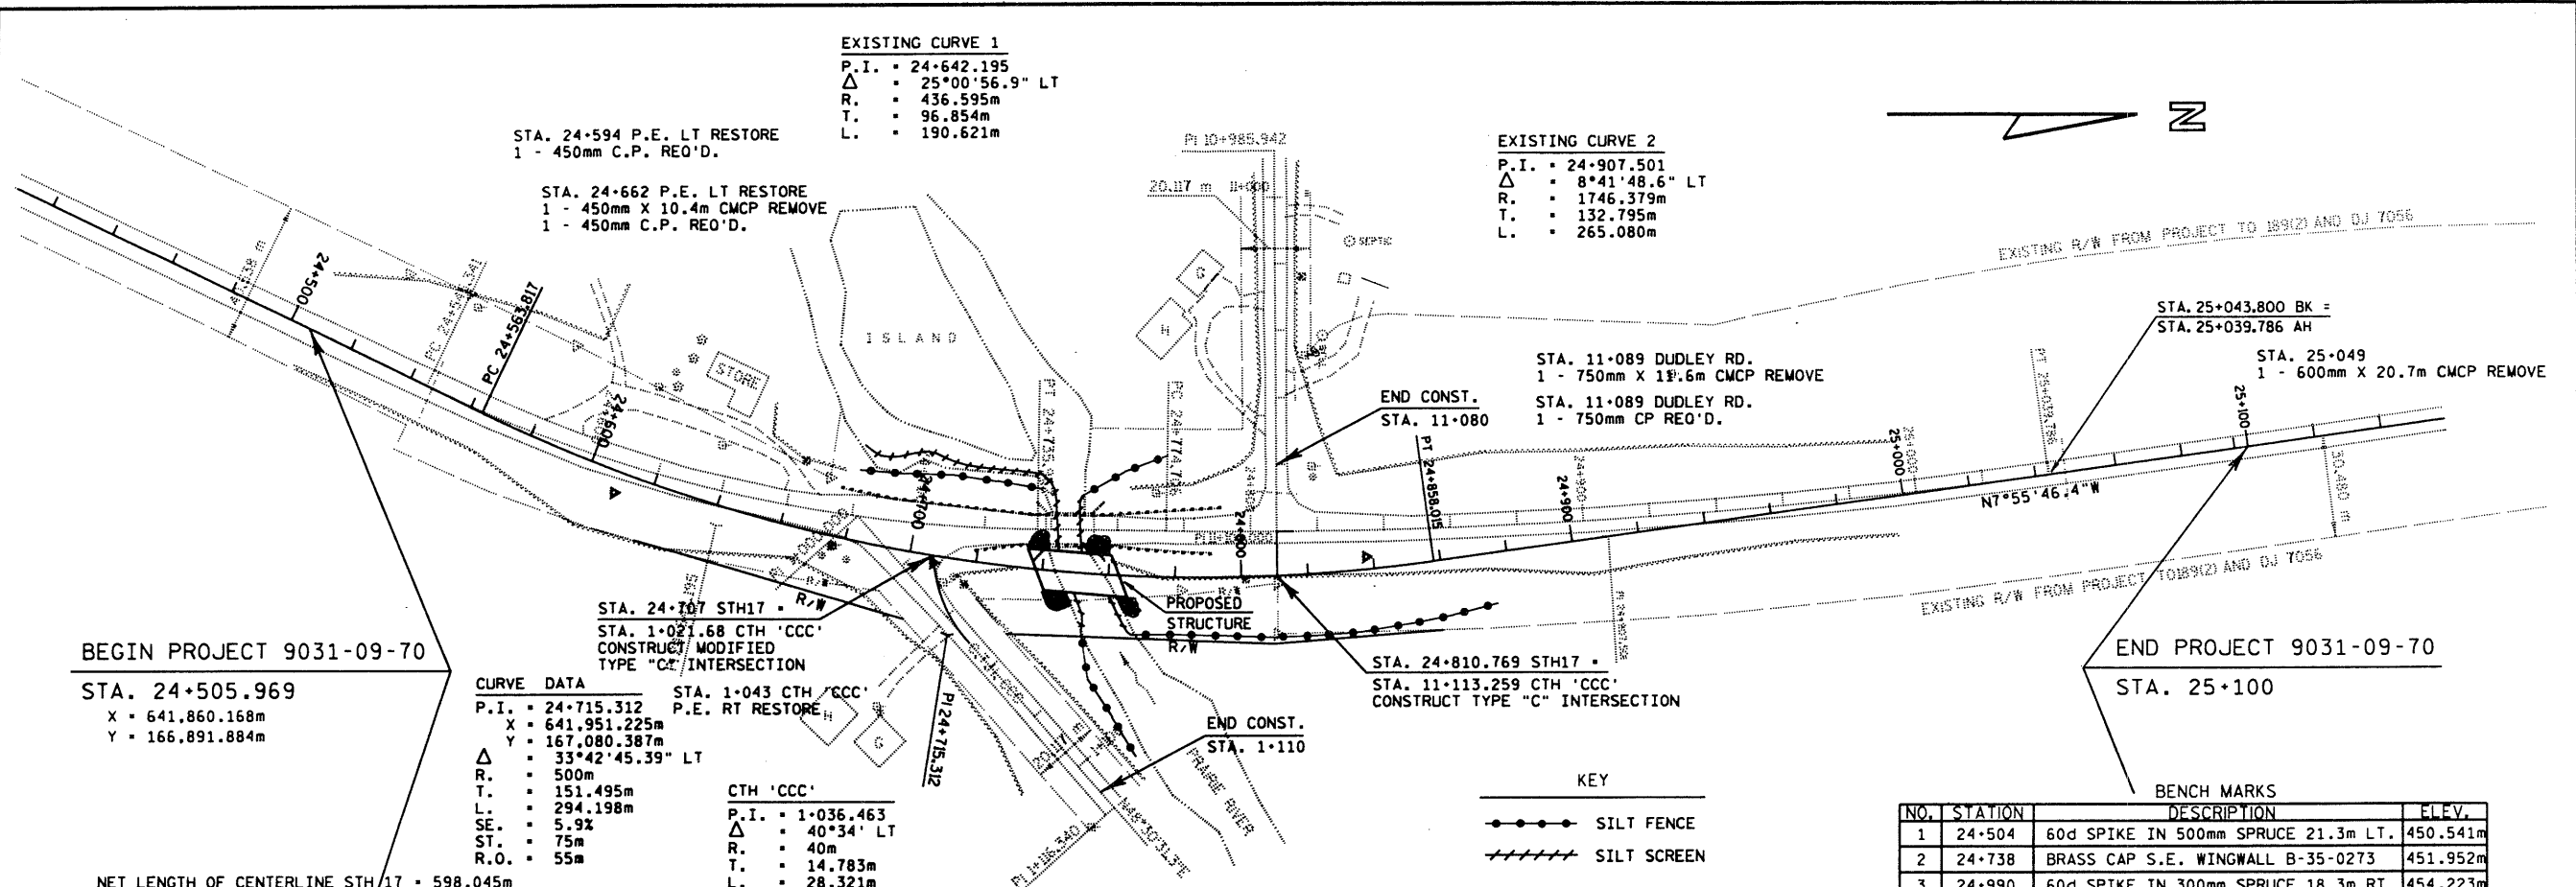

NO.	STATION	DESCRIPTION	ELEV.
1	24+504	60d SPIKE IN 500mm SPRUCE 21.3m LT.	450.541m
2	24+738	BRASS CAP S.E. WINGWALL B-35-0273	451.952m
3	24+990	60d SPIKE IN 300mm SPRUCE 18.3m RT	454.223m

NET LENGTH OF CENTERLINE STH 17 = 598.045m