


LEVELS ON - 1, 2, 3, 4, 5, 6, 7, 8, 9, 10, 11, 12, 13, 14, 15, 16, 17, 18, 19, 20, 21, 22, 23, 24, 25, 26, 27, 28, 29, 30, 31, 32, 33, 34, 35, 36, 37, 38, 39, 40, 41, 42, 43, 44, 45, 46, 47, 48, 49, 50, 51, 52, 53, 54, 55, 56, 57, 58, 59, 60, 61, 62, 63

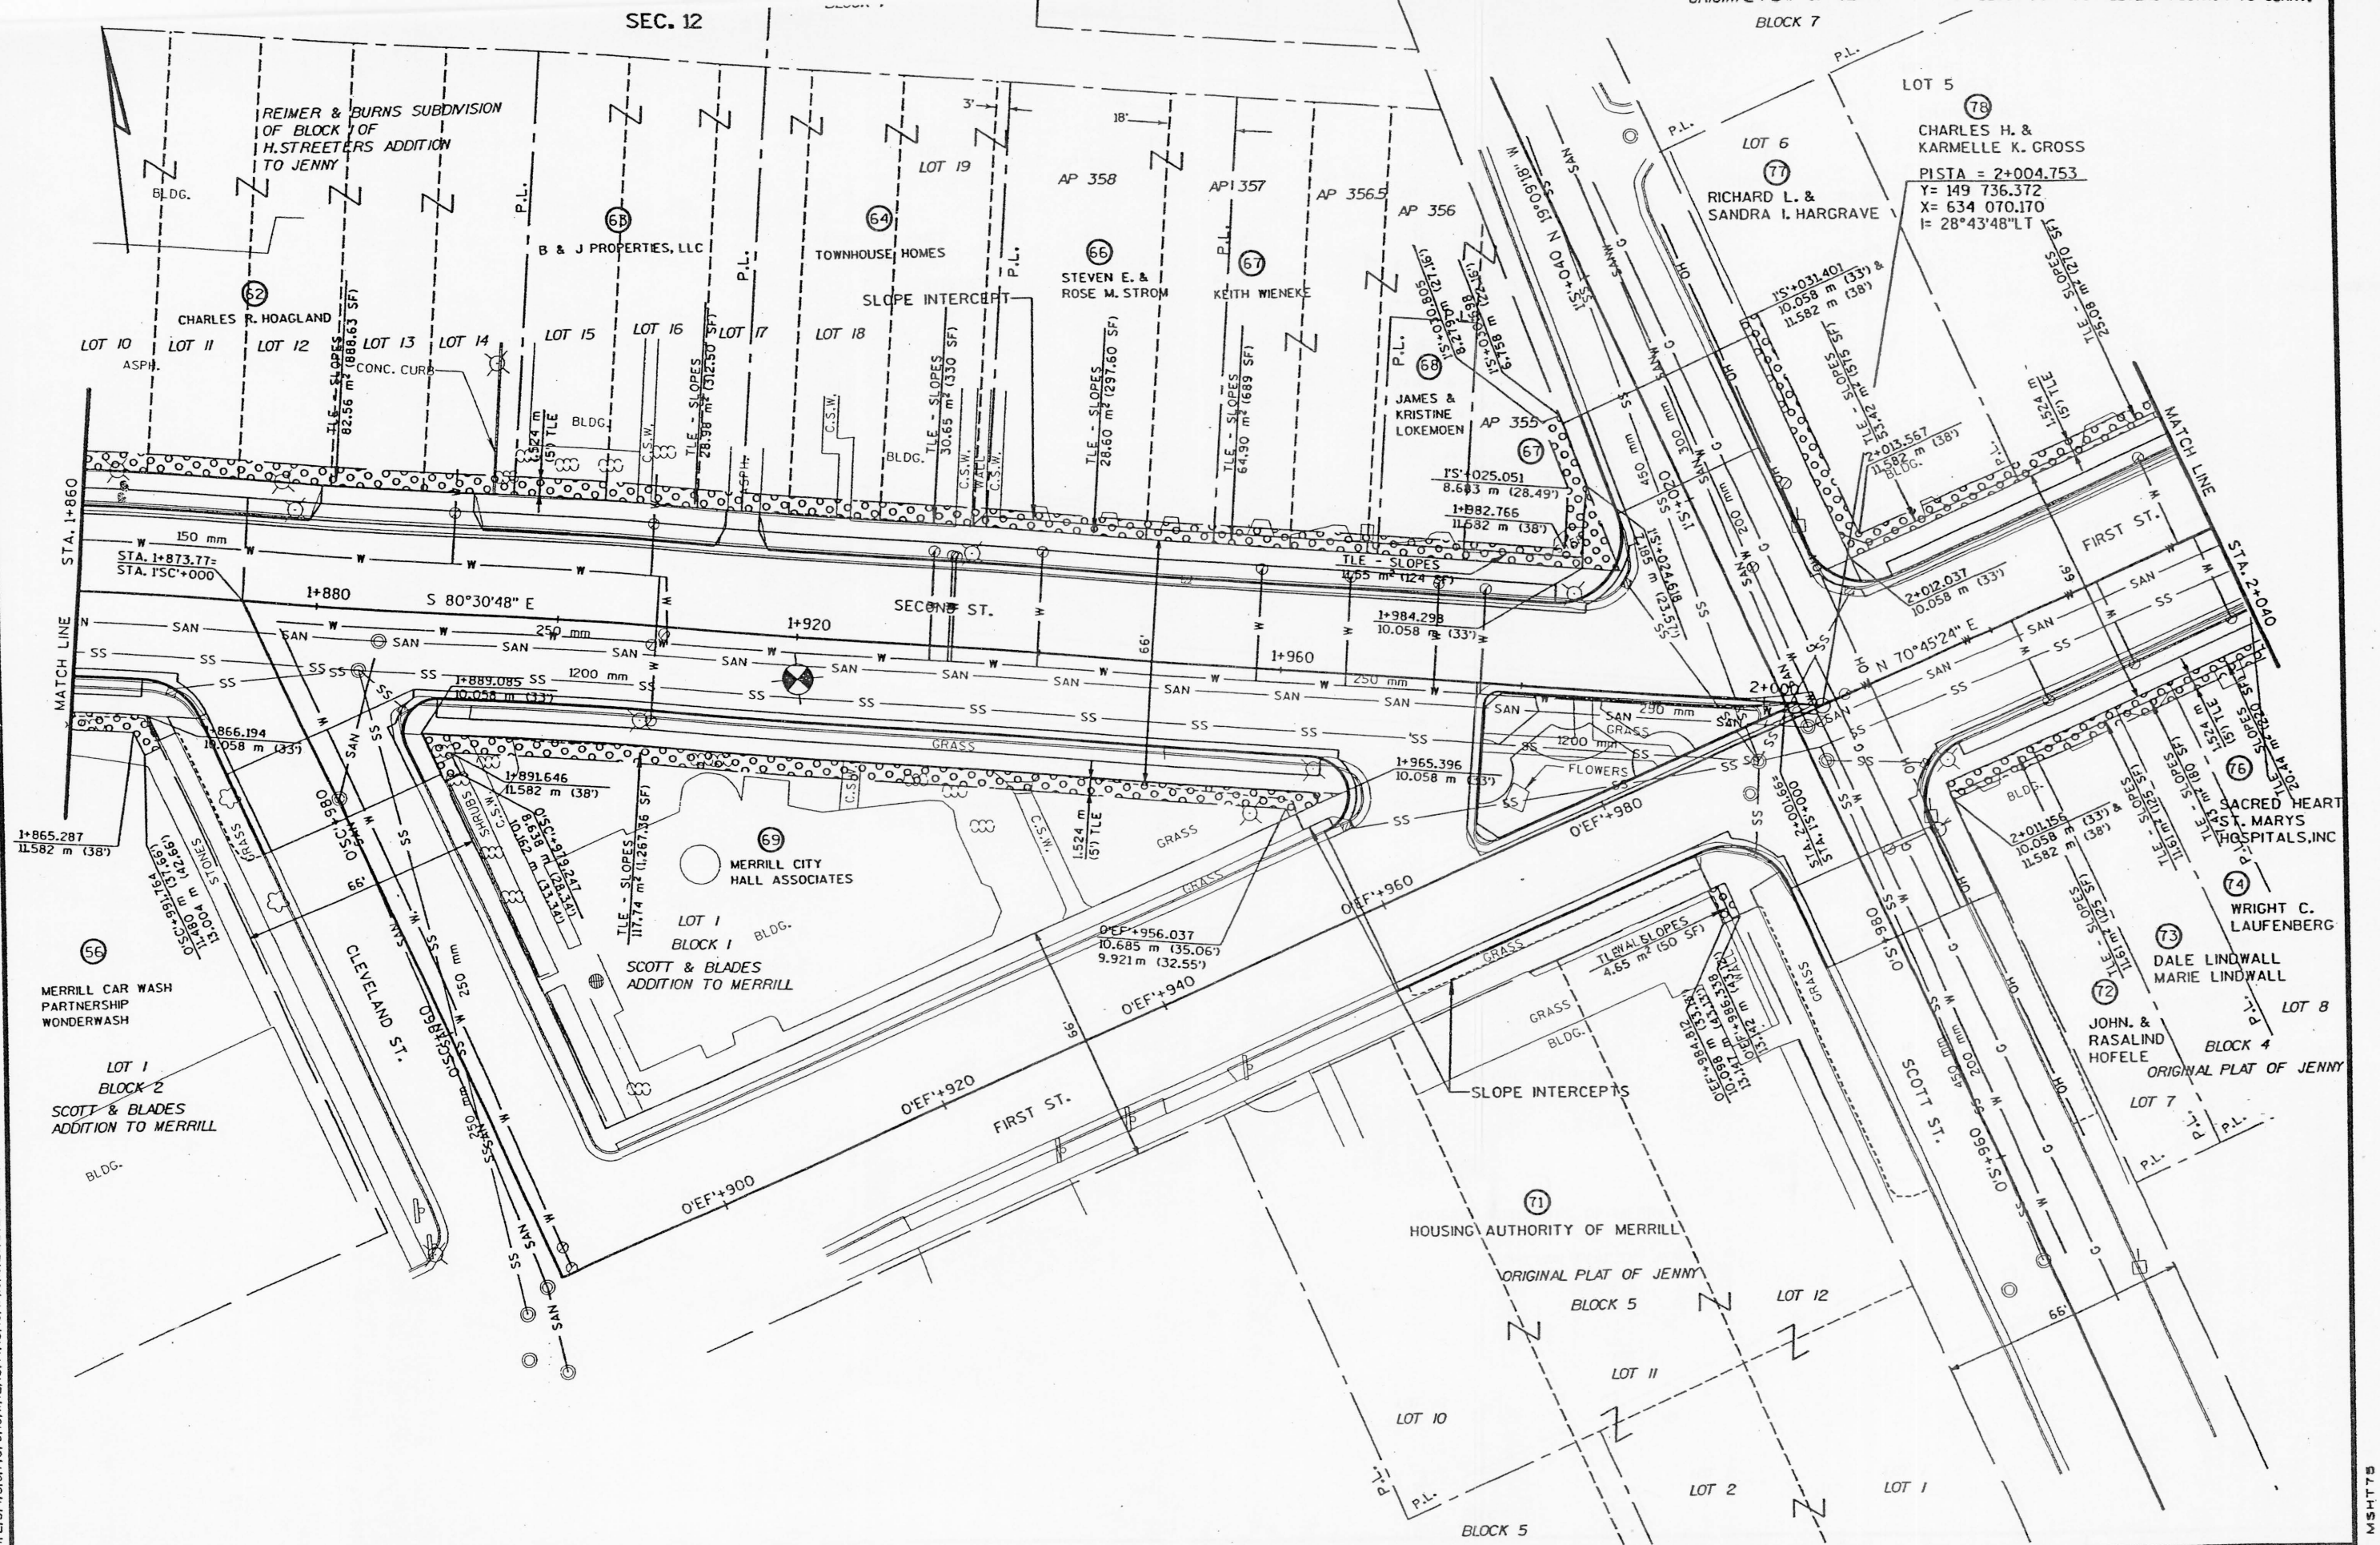

| | | | | | |
|--|------|---------------|-------------------------|----------------------------------|----------------------------|
| REVISION DATE | DATE | SCALE, METERS | HWY: SECOND STREET | FEDERAL PROJECT NO: | 9996-03-70 4.10 |
| GRID FACTOR | | 0 25 | COUNTY: LINCOLN | STATE R/W PROJECT NO: 9996-03-21 | SHEET NO: 4.10 |
| ORIGINATOR : | | | PLOT DATE : 20 JUN 2001 | | |
| FILE NAME: s:\0501\001-050\023\420\MICROS\right of way\w06.dgn | | | PLOT SCALE : | | |
| | | | TIME: 13:41:49 | | |
| | | | | | STRAND ASSOCIATES 023-420- |

WISDOT: MS1775