


LEVELS ON 1, 2, 3, 4, 5, 6, 7, 8, 9, 10, 11, 12, 13, 14, 15, 16, 17, 18, 19, 20, 21, 22, 23, 24, 25, 26, 27, 28, 29, 30, 31, 32, 33, 34, 35, 36, 37, 38, 39, 40, 41, 42, 43, 44, 45, 46, 47, 48, 49, 50, 51, 52, 53, 54, 55, 56, 57, 58, 59, 60, 61, 62, 63

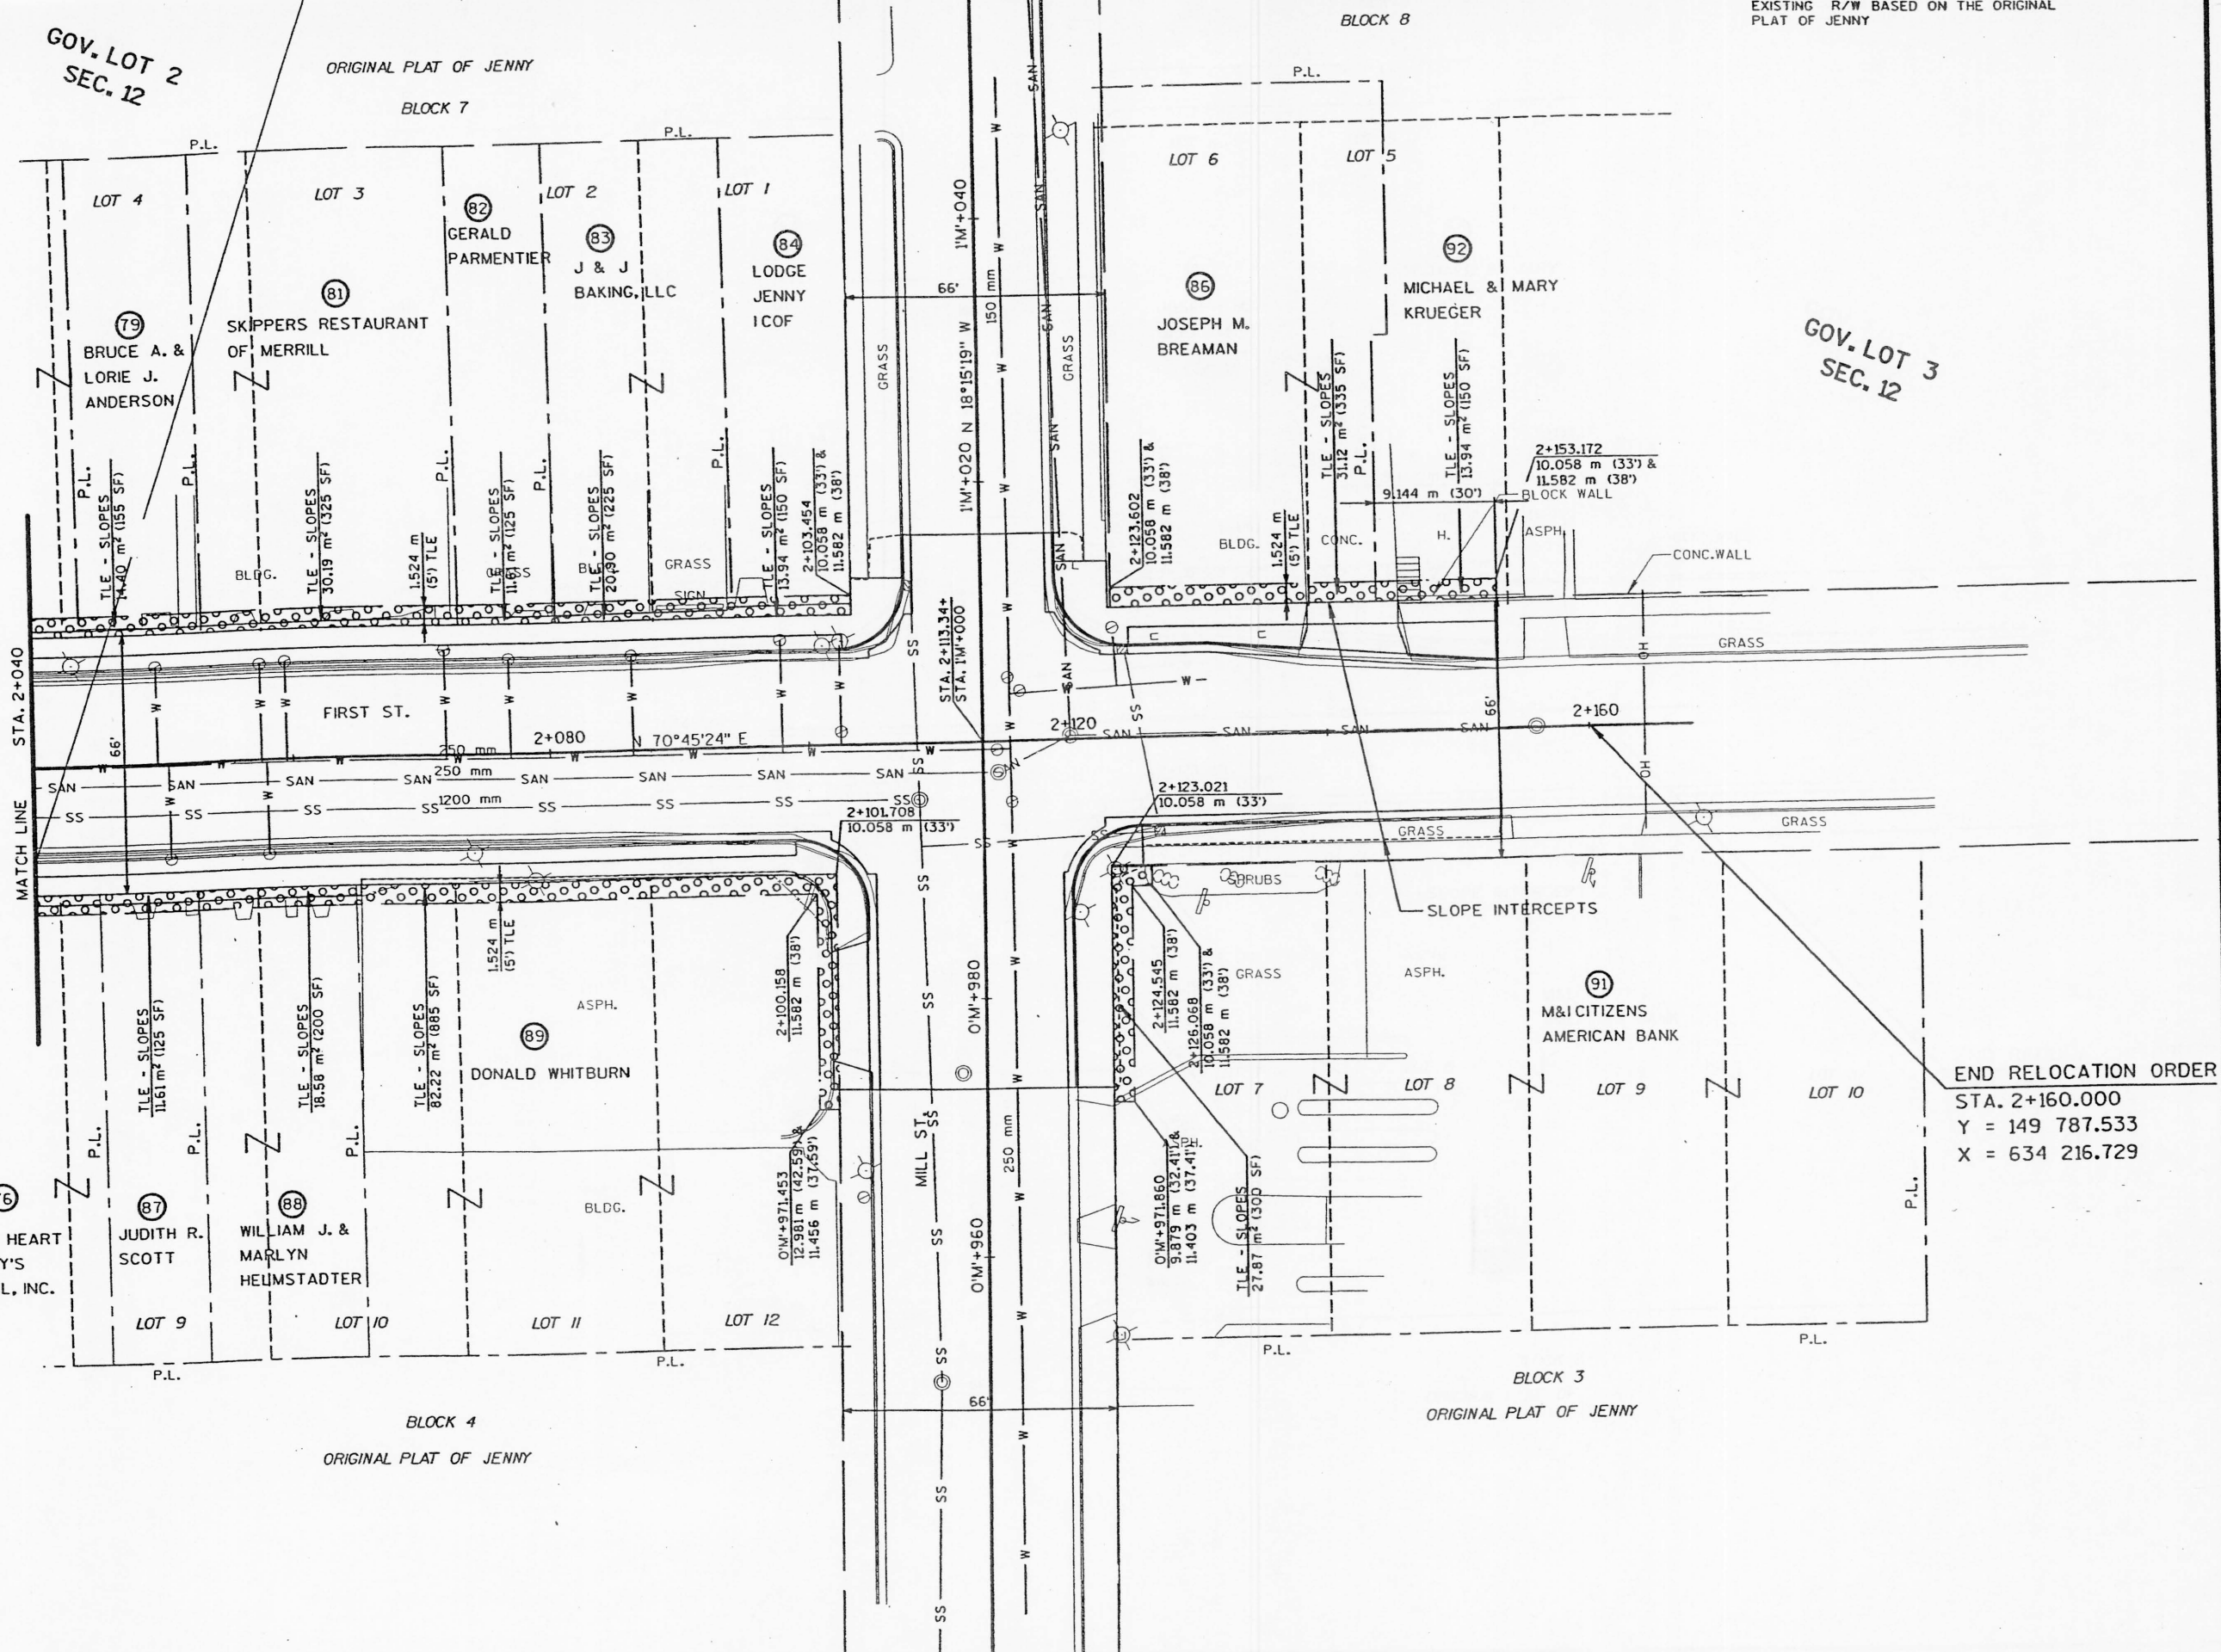

GOV. LOT 3
SEC. 12

END RELOCATION ORDER
STA. 2+160.000
Y = 149 787.533
X = 634 216.729

REVISION DATE	DATE	SCALE, METERS	HWY: SECOND STREET	FEDERAL PROJECT NO:	9996-03-70 4.11
	GRID FACTOR 0.999910		COUNTY: LINCOLN	STATE R/W PROJECT NO: 9996-03-21	SHEET NO: 4.11
FILE NAME: s:\eSol\001--050\023\420\MICROSV\right of way\w*07.dgn	ORIGINATOR :	PLOT DATE : 20 JUN 2001	PLOT SCALE :	TIME: 13:42:20	STRAND ASSOCIATES 033-420

W:\DOT: MSH775