



PER SECTION	NO.	TOTAL
	TO13(7)	4 18

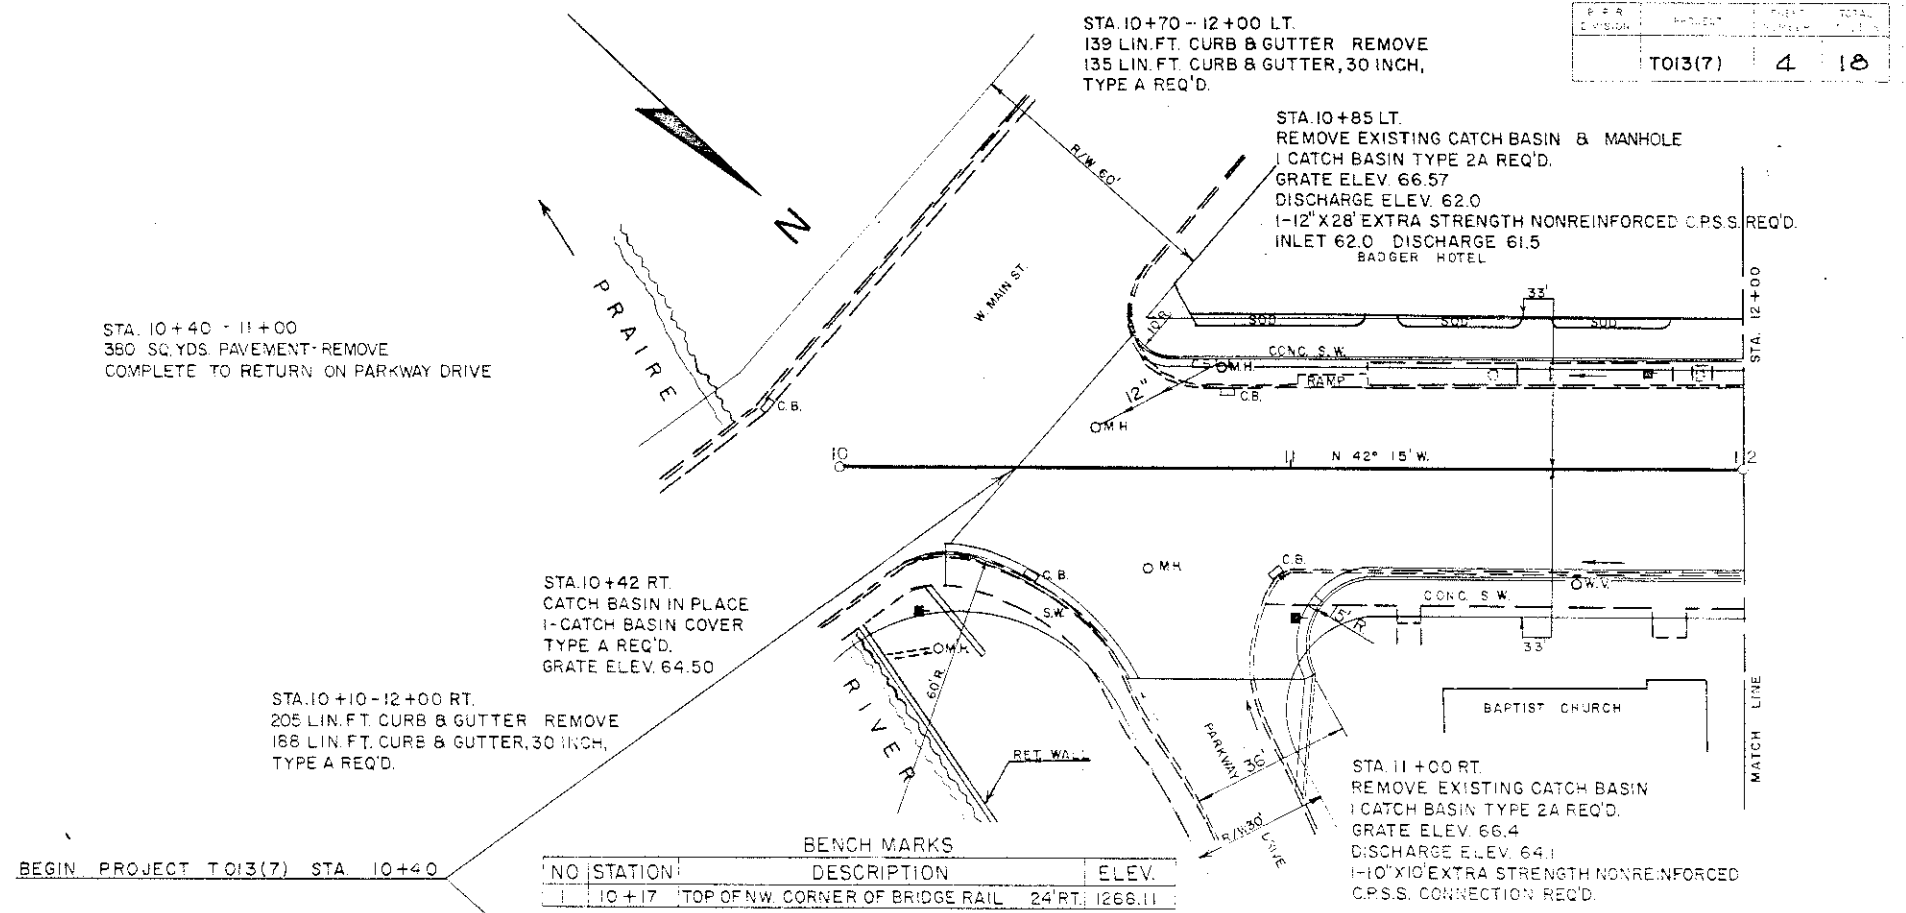

NET CENTERLINE LENGTH STA. 10+40-12+00= 160 LIN. FT.

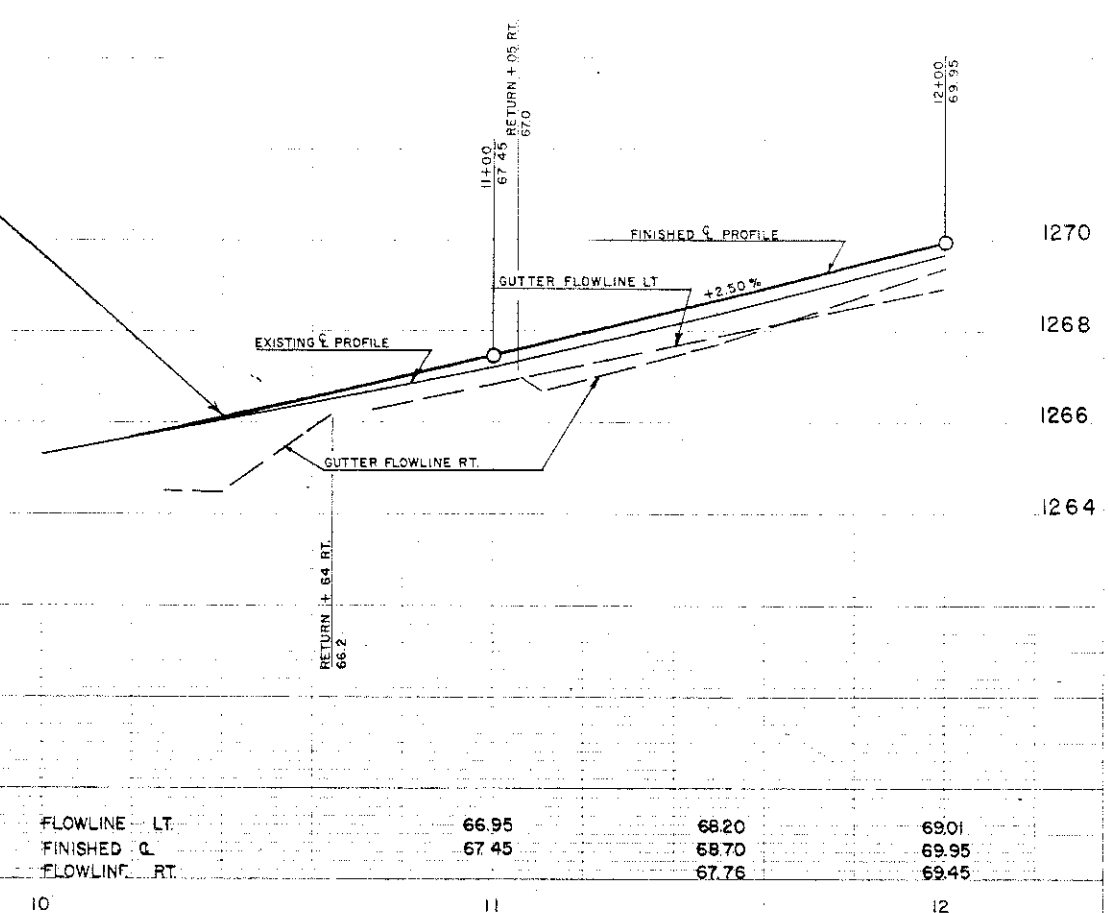

PLAN & PROFILE STA. 10+40-STA. 12+00