



B.P.R. DIVISION	PROJECT	SHEET NUMBER	TOTAL SHEETS
	TO13(7)	5	16

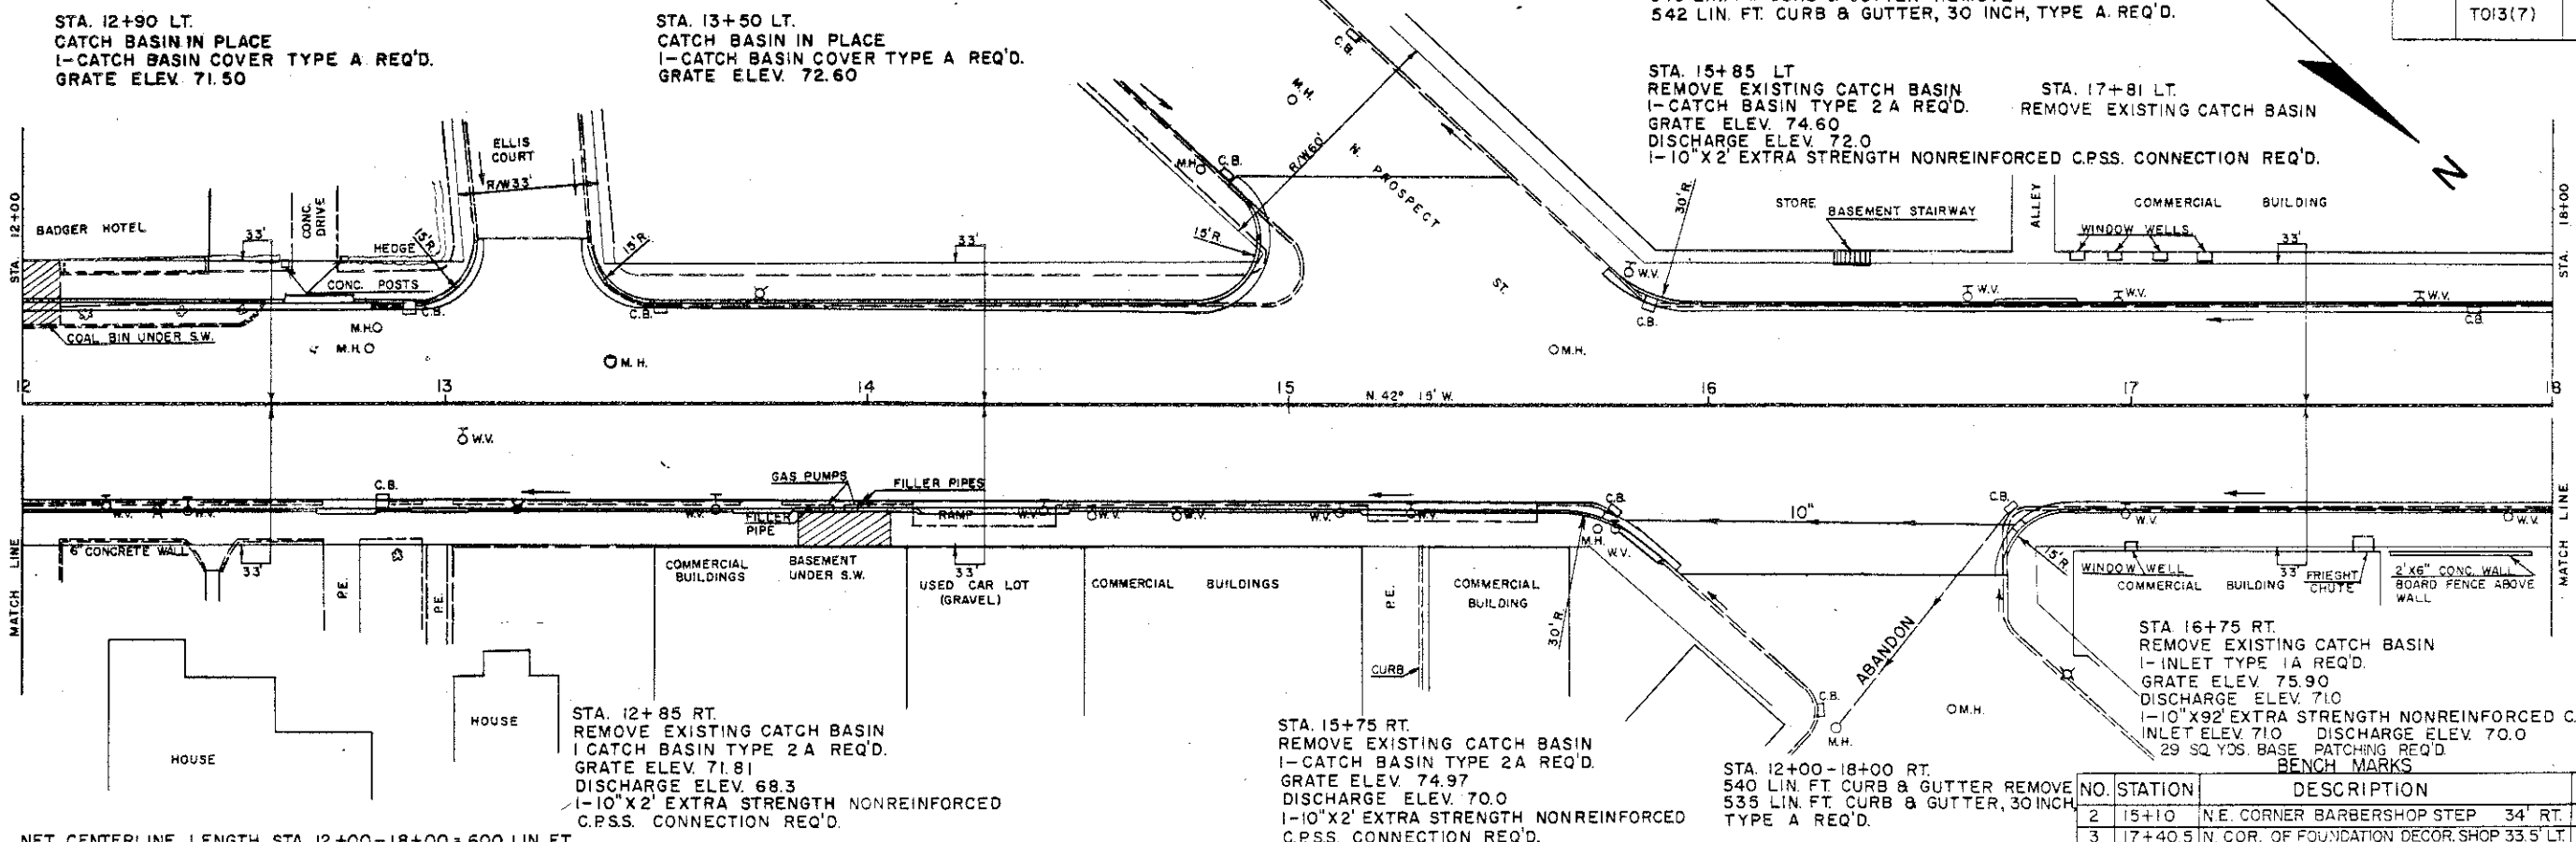

NET CENTERLINE LENGTH STA. 12+00-18+00 = 600 LIN. FT.

NO.	STATION	DESCRIPTION	ELEV.
2	15+10	N.E. CORNER BARBERSHOP STEP 34' RT.	1275.90
3	17+40.5	N. COR. OF FOUNDATION DECOR. SHOP 33.5' LT.	1276.53

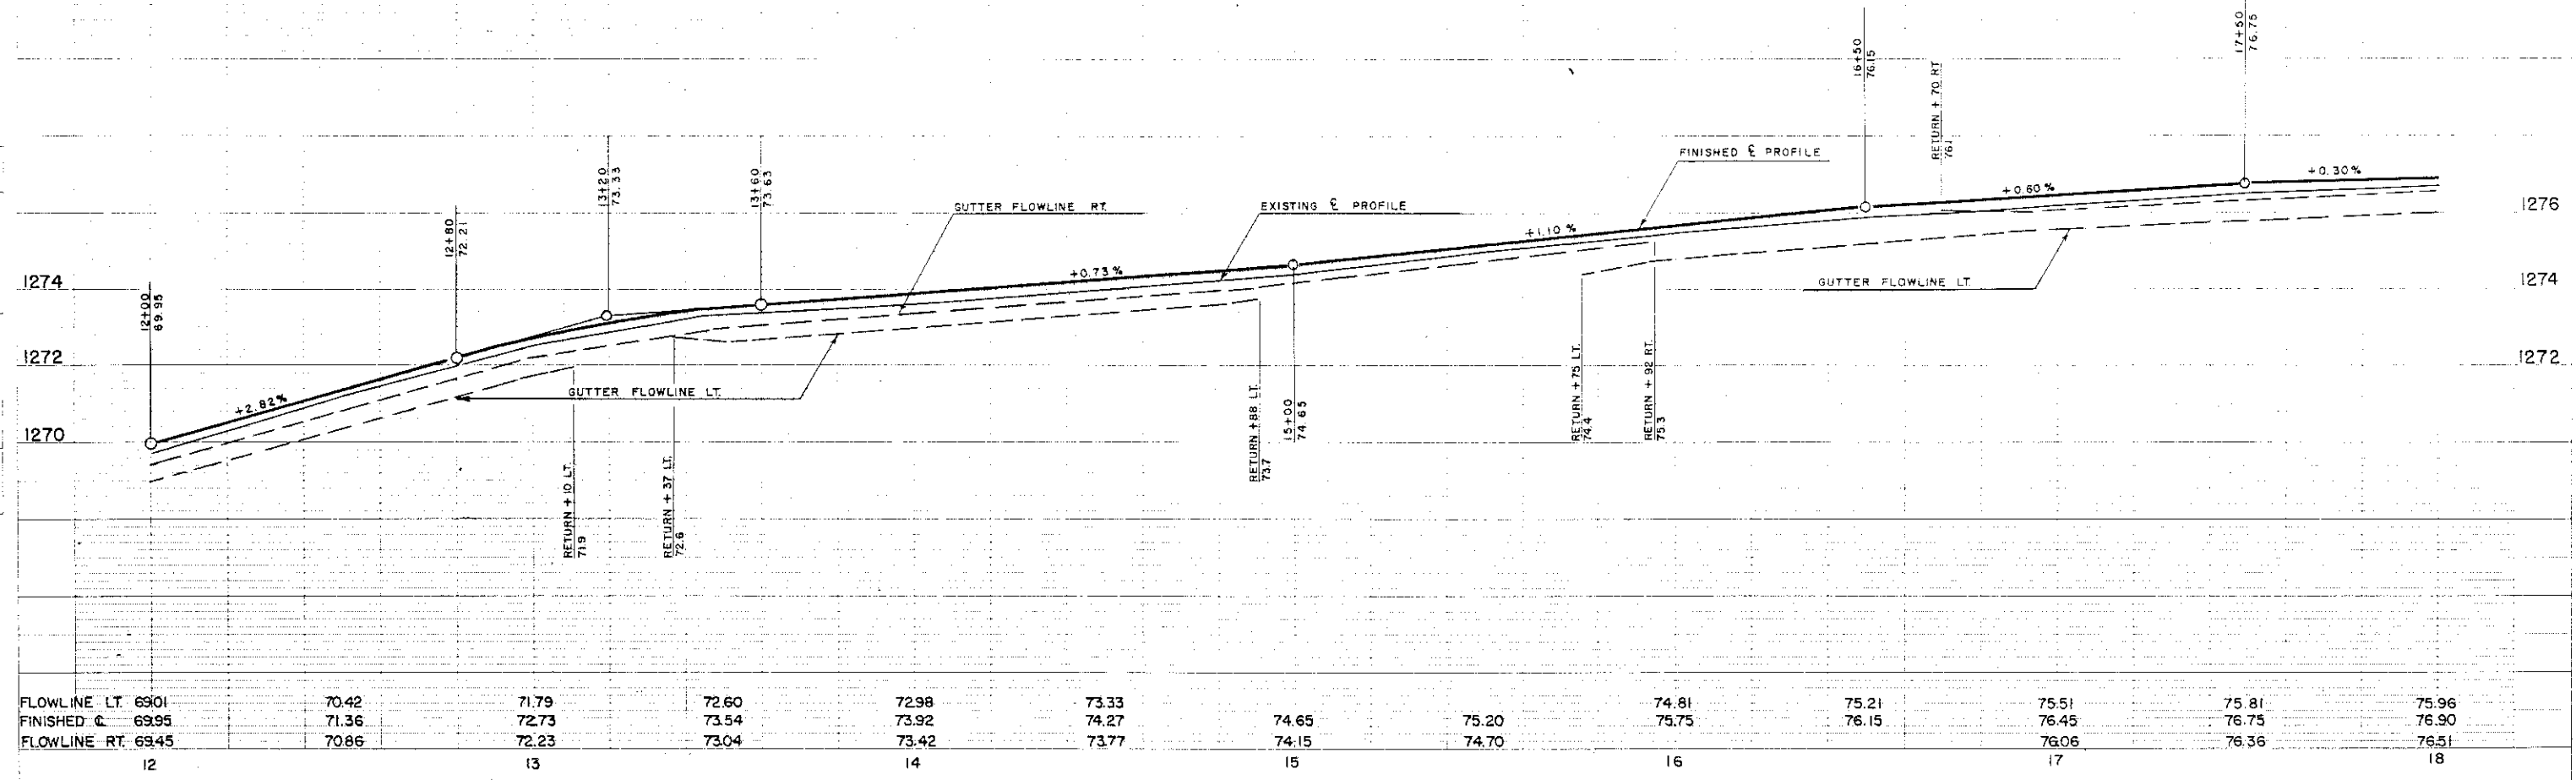

FLOWLINE LT. 6901	70.42	71.79	72.60	72.98	73.33	74.81	75.21	75.51	75.81	75.96
FINISHED C. 6995	71.36	72.73	73.54	73.92	74.27	74.65	75.20	76.45	76.75	76.90
FLOWLINE RT. 6945	70.86	72.23	73.04	73.42	73.77	74.15	74.70	76.06	76.36	76.51
	12	13	14	15	16	17	18			

PLAN
 10-23
 1-24
 3-24
 10-23
 1-24
 3-24
 10-23
 1-24
 3-24

10-23
 1-24
 3-24
 10-23
 1-24
 3-24
 10-23
 1-24
 3-24