


BENCH MARKS		
NO	STATION	DESCRIPTION
4	21+72	IN COR OF FIRE STA ENTRANCE
		ELEV. 1277.69

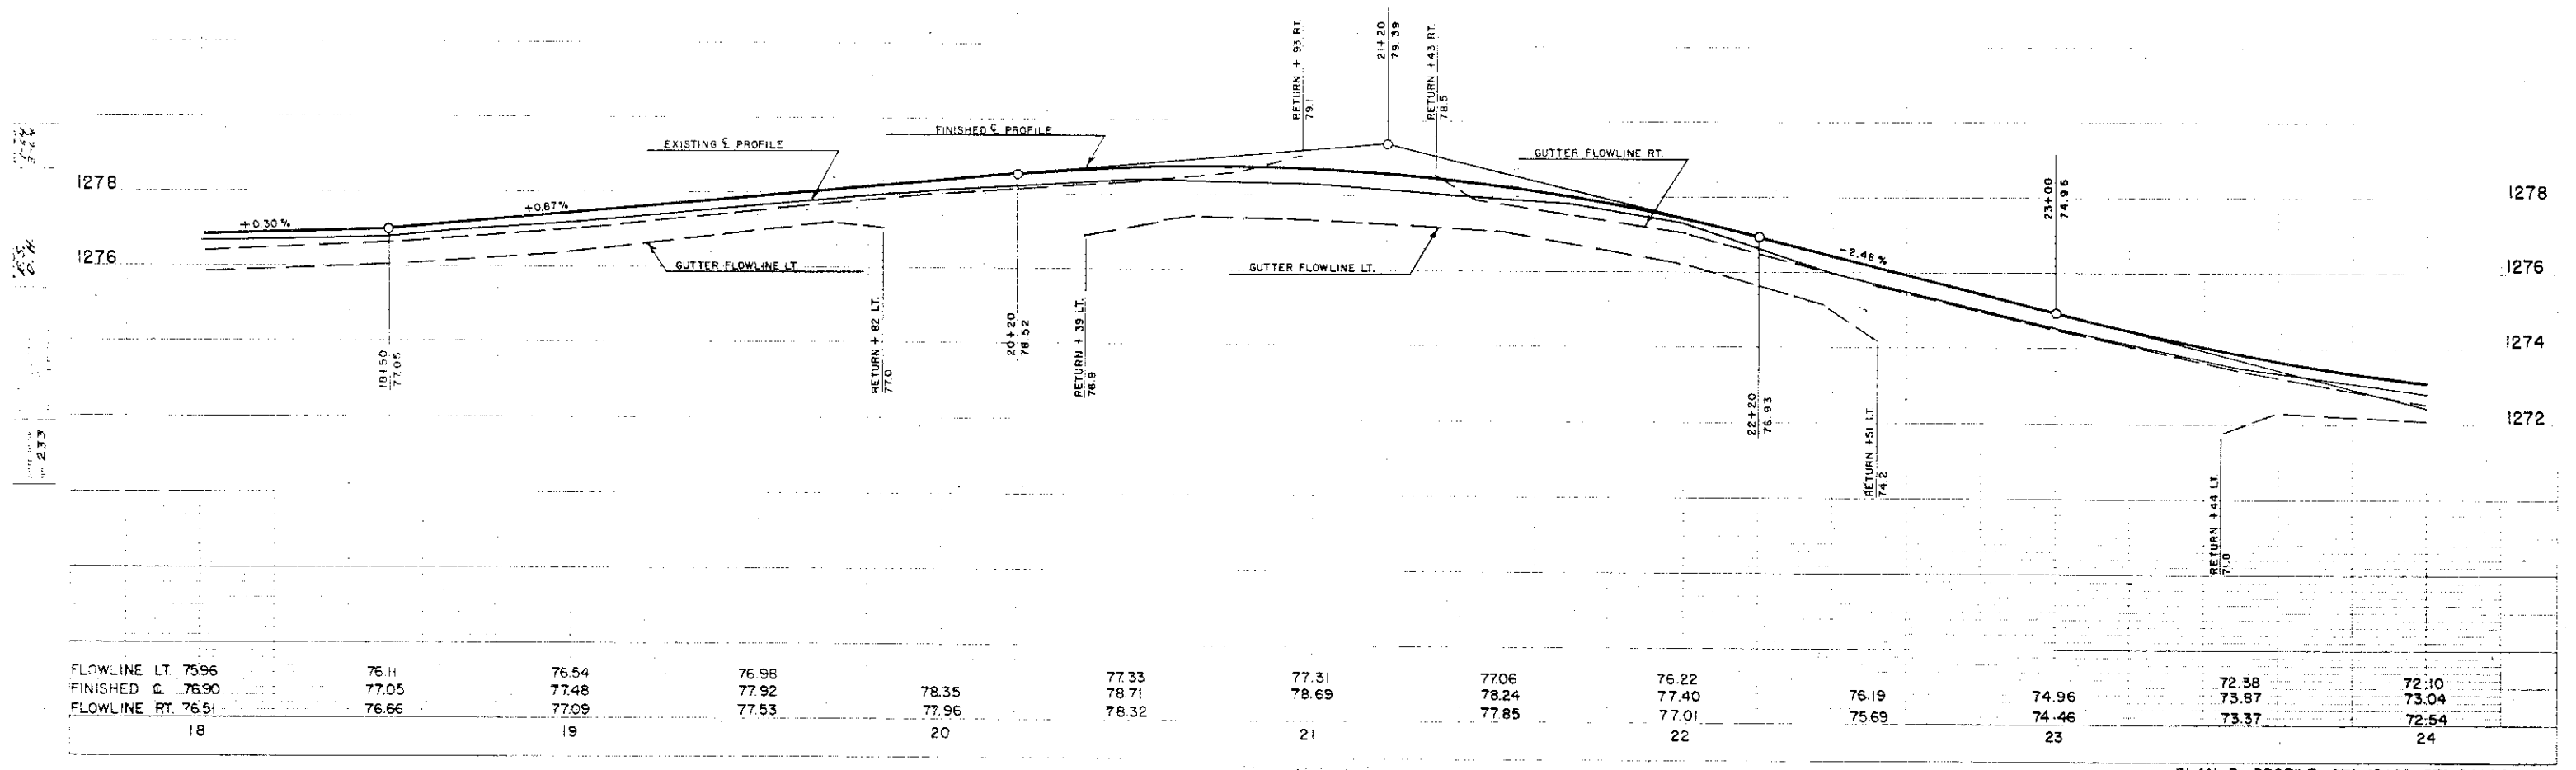

PLAN & PROFILE STA. 18+00-STA. 24+00