



B.P.R. DIVISION	PROJECT	SHEET NUMBER	TOTAL SHEETS
	T013(7)	8	18

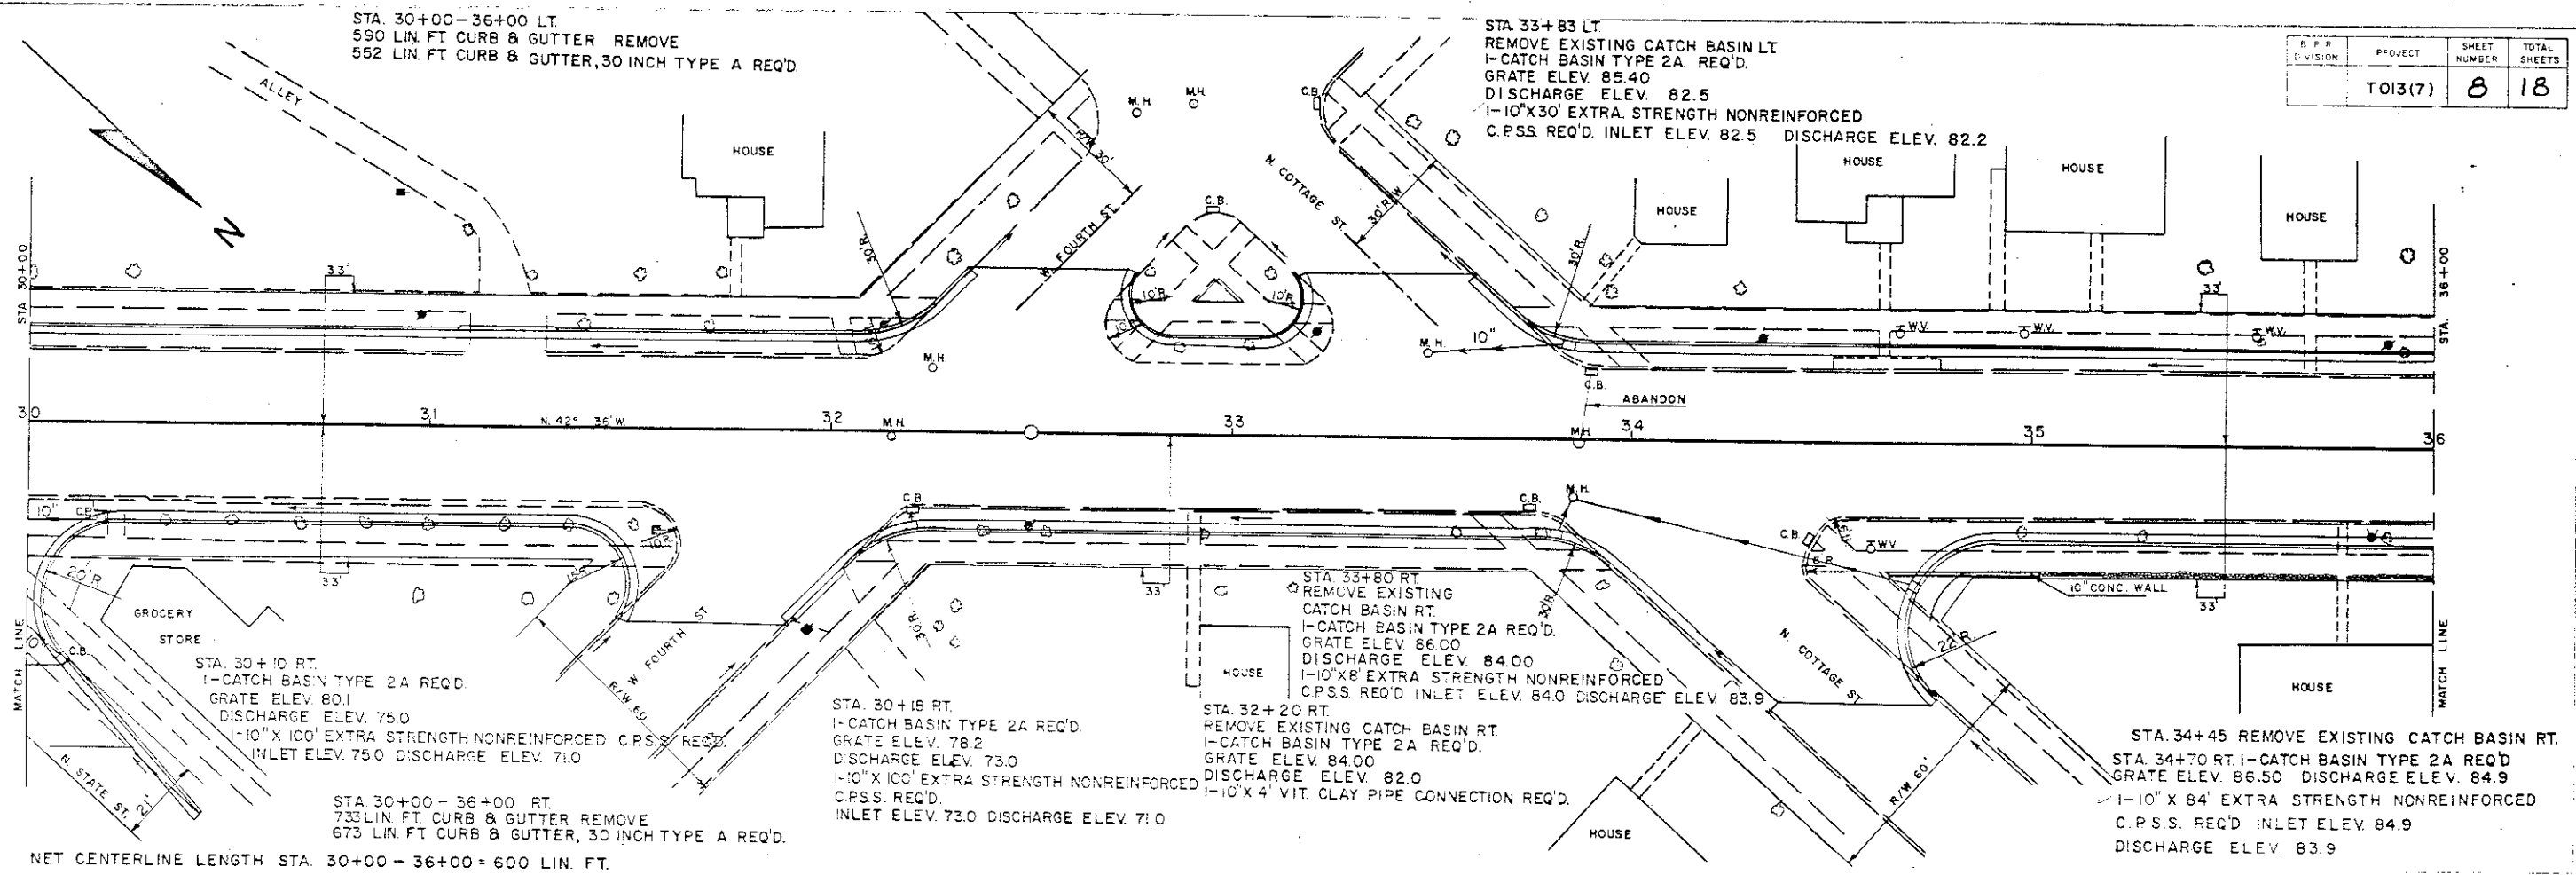

NET CENTERLINE LENGTH STA. 30+00 - 36+00 = 600 LIN. FT.

BENCH MARKS

NO	STATION	DESCRIPTION	ELEV.
6	30+26	N.E. CORNER BOTTOM STEP	36.5 RT. 1281.34
7	35+80	W. CORNER TOP STEP TO YARD	35.5 RT. 1291.08

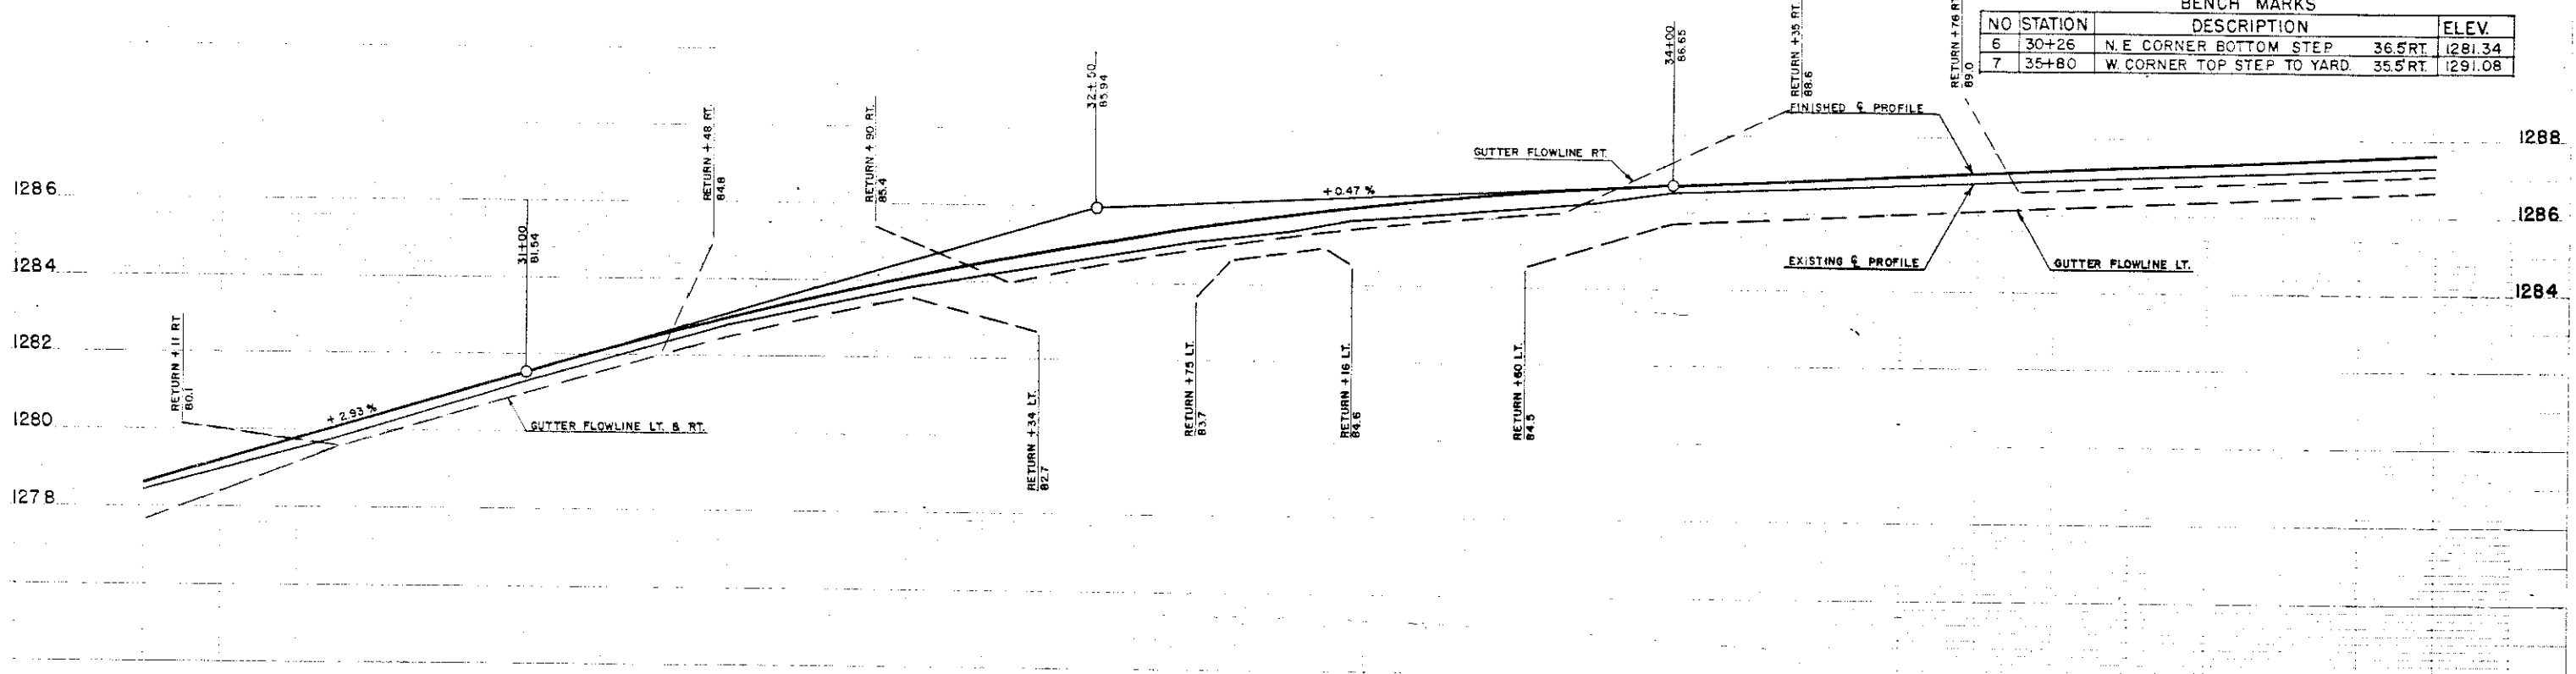

FLOWLINE LT.	77.67	79.58	81.04	82.41	83.56	84.83	85.71	85.94	86.18	86.41	86.65
FINISHED G.	78.61	80.08	81.54	82.91	84.06	85.02	85.77	85.94	87.12	86.41	87.59
FLOWLINE RT.		79.58	81.04	82.41	83.56	84.52	85.27	86.31	86.62	86.85	87.09
	30	31	32	33	34	35	36				

PLAN & PROFILE STA 30+00-STA 36+00