


NET CENTERLINE LENGTH STA 36+00 - 42+00 = 600 LIN. FT.

STA 36+00 - 42+00 RT
 REMOVE EXISTING CATCH BASIN
 I-CATCH BASIN TYPE 2A REOD.
 DISCHARGE ELEV. 85.7
 1'-0" X 14" VIT. CLAY PIPE CONNECTION REOD.

STA 39+40 RT
 REMOVE EXISTING CATCH BASIN
 I-CATCH BASIN TYPE 2A REOD.
 DISCHARGE ELEV. 85.9
 1'-0" X 14" VIT. CLAY PIPE CONNECTION REOD.

NO	STATION	BENCH MARKS DESCRIPTION	ELEV.
1	40+78	N. CORNER OF BOTTOM STEP	44.1
2	42+00		42.71

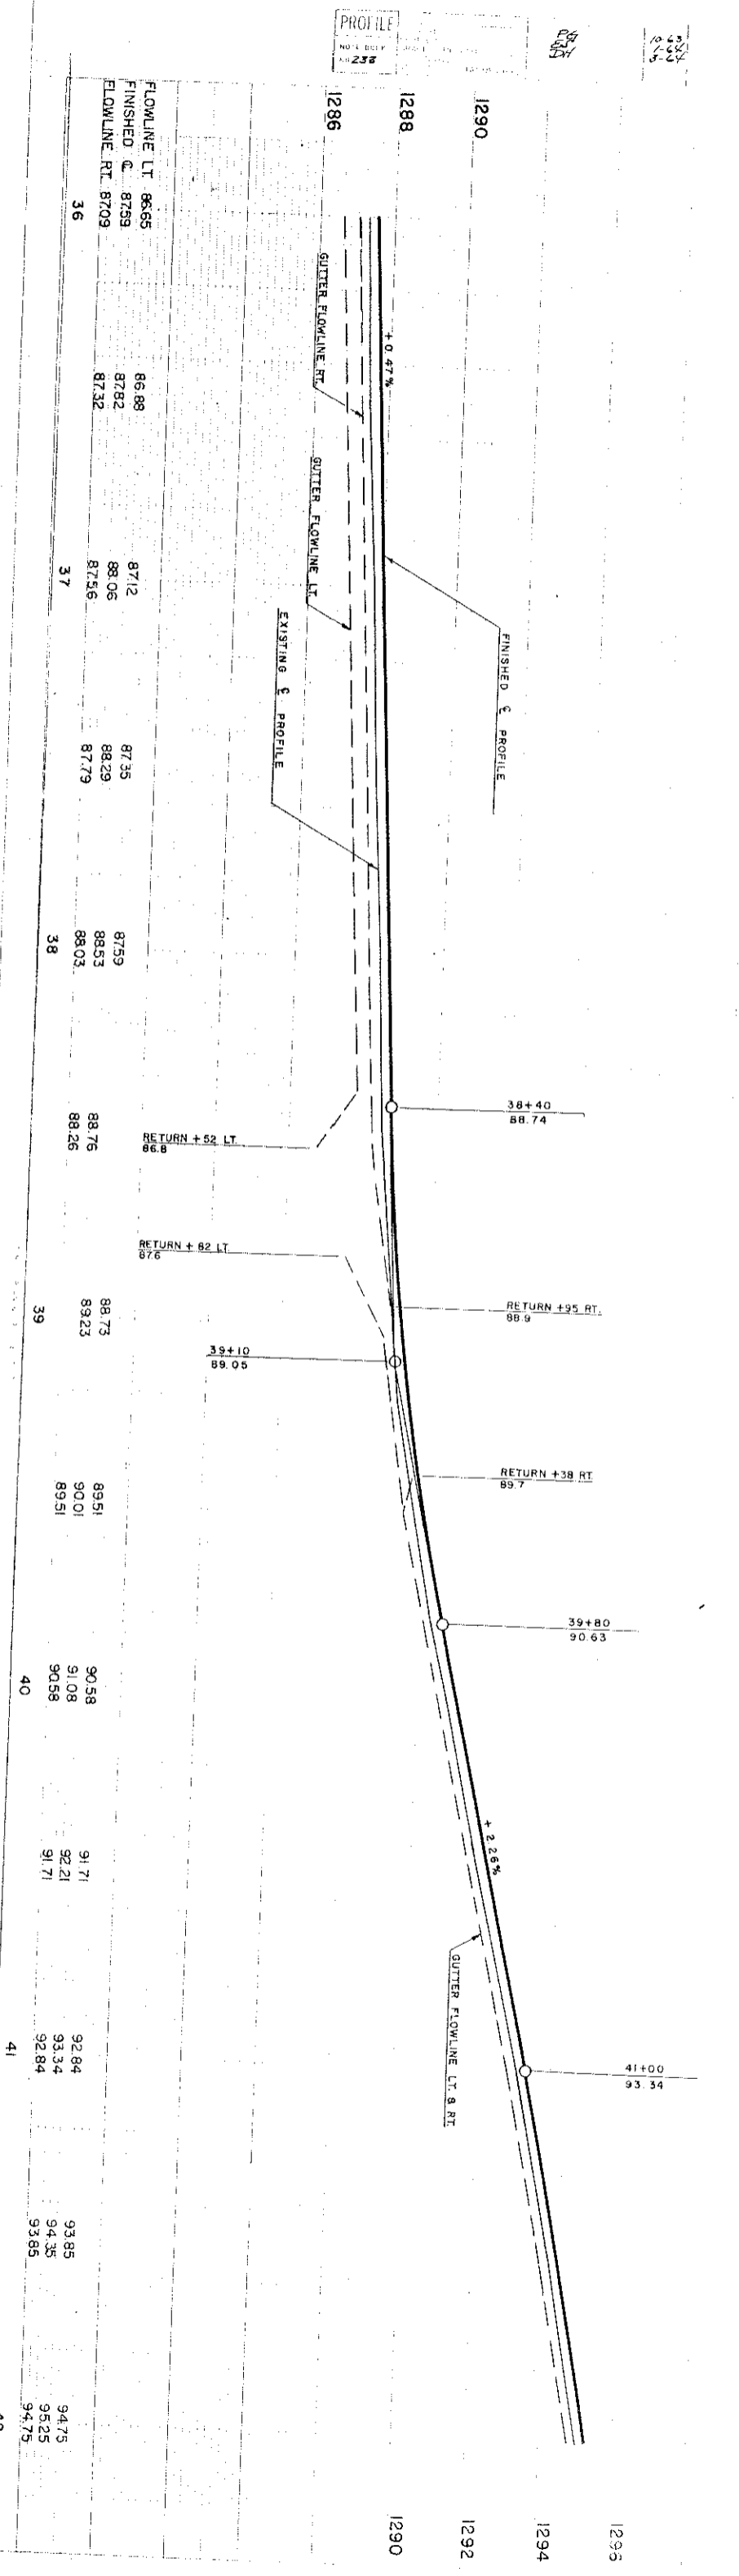

PLAN & PROFILE STA 36+00 - STA 42+00