



DATE	BY	CHKD	APP'D
4/11/30	J.M.C.		

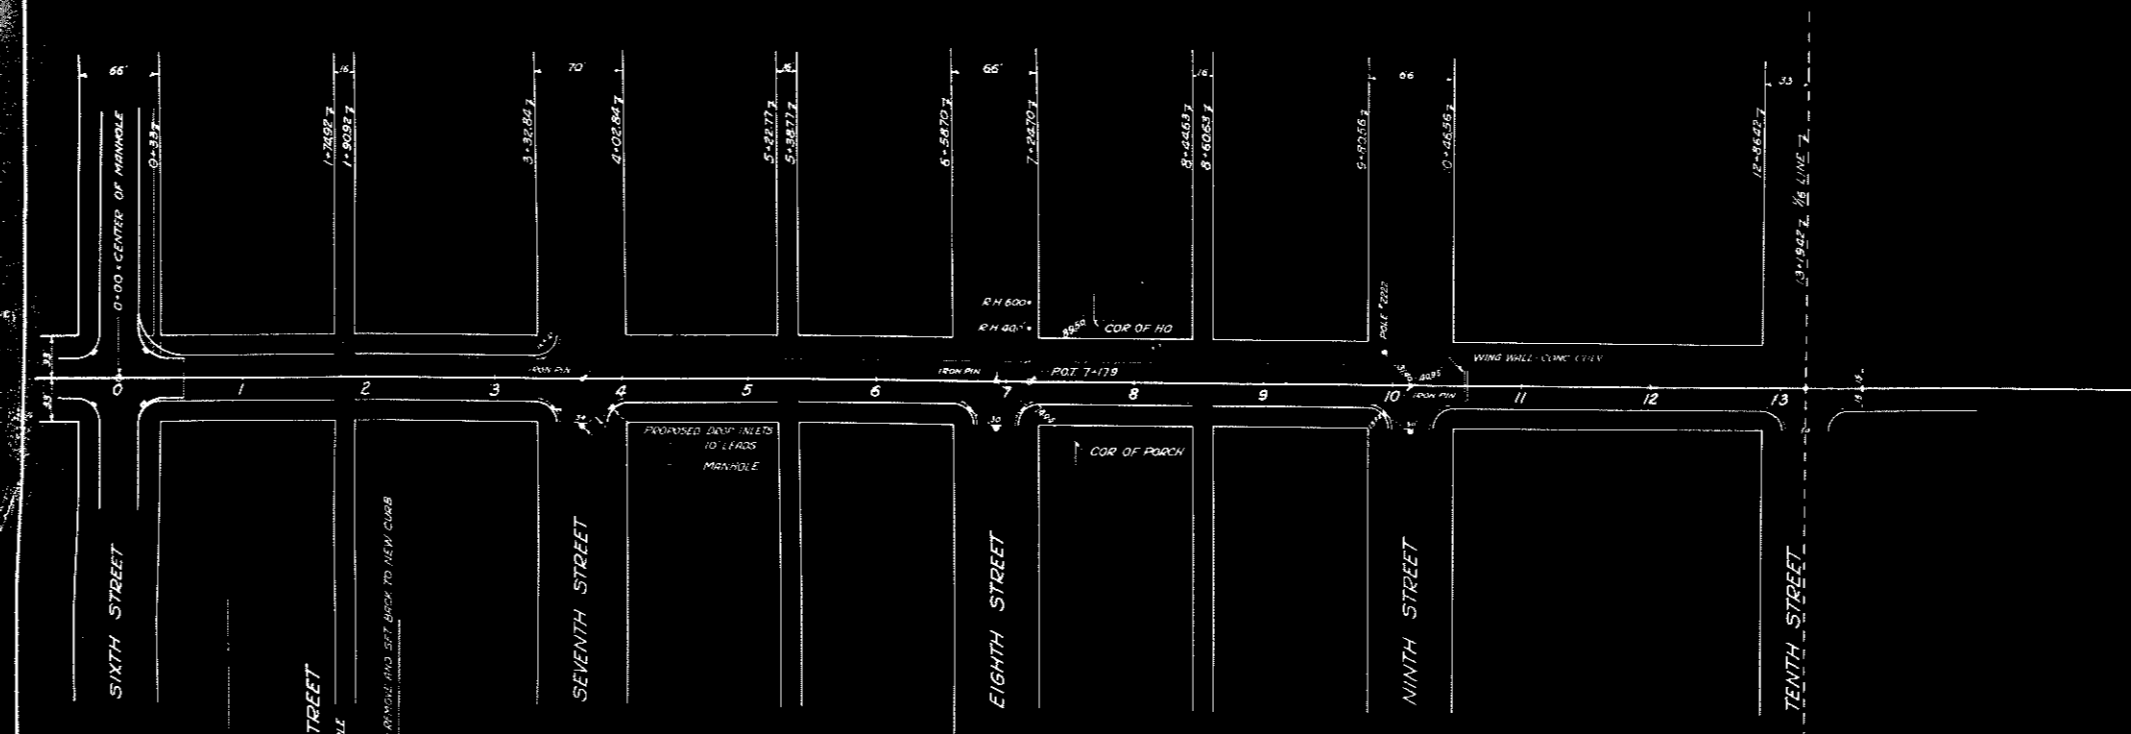

NOTE-- MANHOLES, CATCH BASINS AND VITRIFIED PIPE TO BE PLACED BY CITY OF MERRILL. CONTRACTOR TO PROVIDE DRAINAGE GRATES.

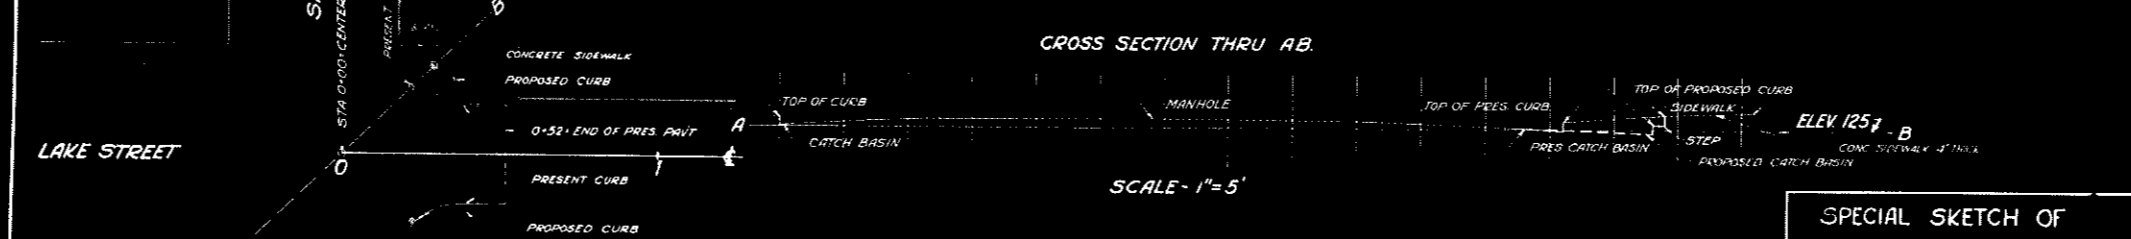

SPECIAL SKETCH OF  
 PROPOSED IMPROVEMENT ON LAKE ST.  
 COUNTY AID PROJECT NO. 7854  
 CITY OF MERRILL  
 LINCOLN COUNTY  
 SCALE

April, 1930