


TYPICAL SECTION (RESURFACING) - BUSINESS 51
 MAIN ST - EIGHTH ST
 STA 3+395.000 TO STA 4+063.000

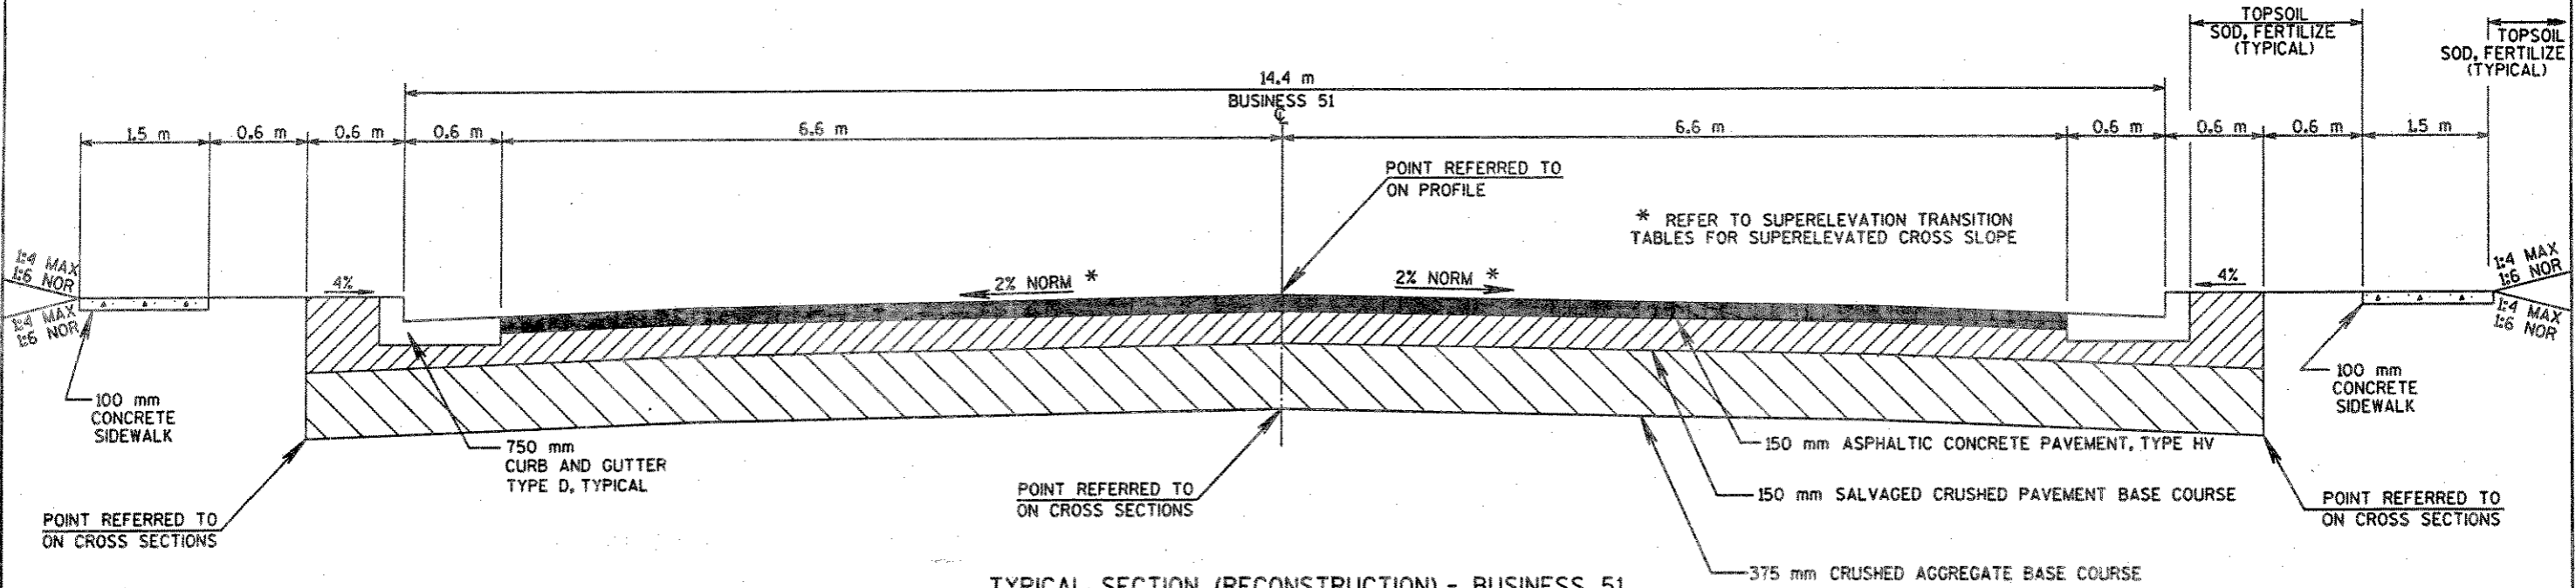

TYPICAL SECTION (RECONSTRUCTION) - BUSINESS 51
 EIGHTH ST. - NINTH ST.
 STA 4+063 TO STA 4+165

LEVELS ON - 1, 2, 3, 4, 5, 6, 7, 8.

FILE NAME:

WISDOT: MSHT40