



**TYPICAL SECTION (RECONSTRUCTION) - BUSINESS 51**

NINTH ST - PRAIRIE RIVER BRIDGE  
STA 4+165 TO STA 4+939

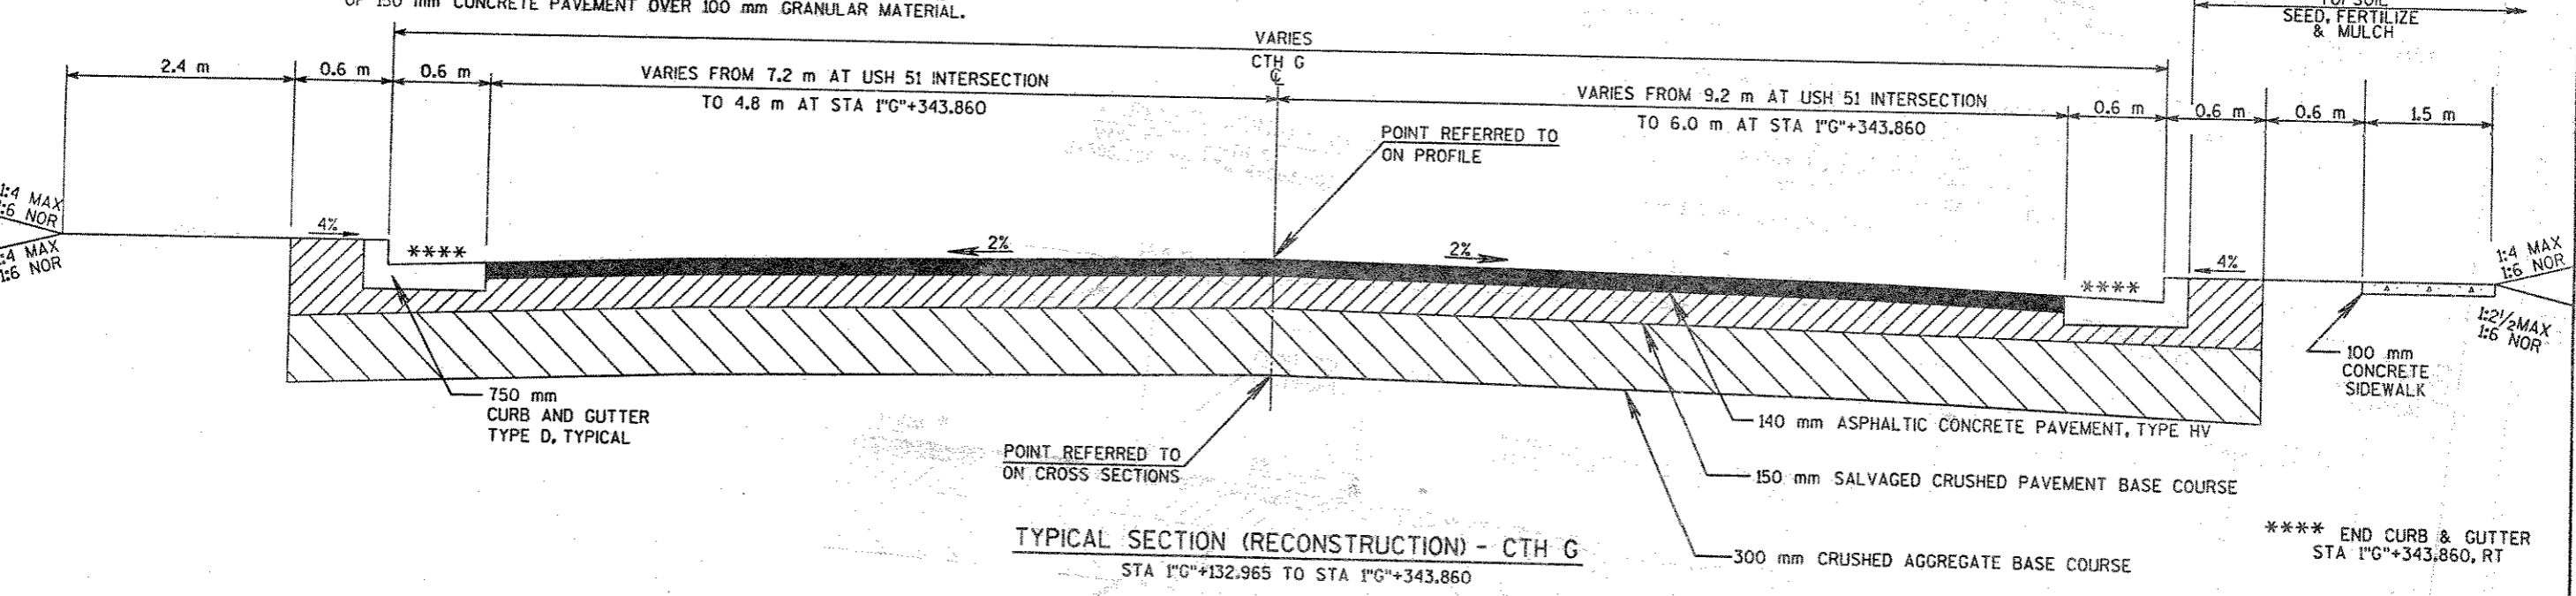

**TYPICAL SECTION (RECONSTRUCTION) - CTH G**

STA 1+G+132.965 TO STA 1+G+343.860

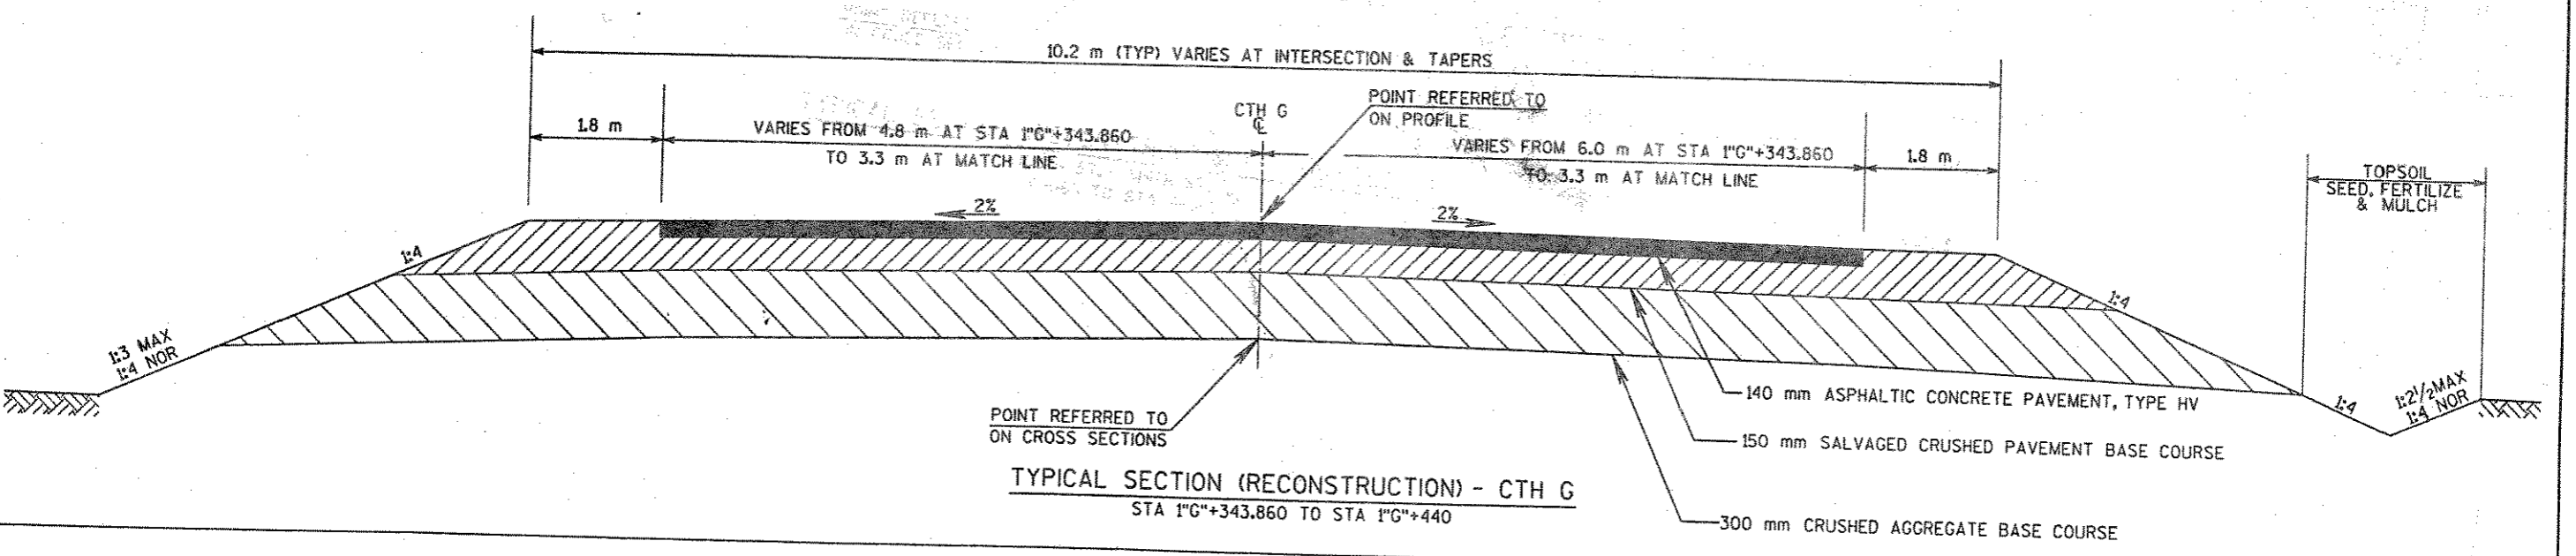

**TYPICAL SECTION (RECONSTRUCTION) - CTH G**

STA 1+G+343.860 TO STA 1+G+440

USH 51 TYPICAL SECTIONS	HWY: BUS 51	COUNTY: LINCOLN	STATE PROJECT NO: 9675-07-70	SHEET NO: 2.2	M
-------------------------	-------------	-----------------	------------------------------	---------------	---

FILE NAME: \_\_\_\_\_