
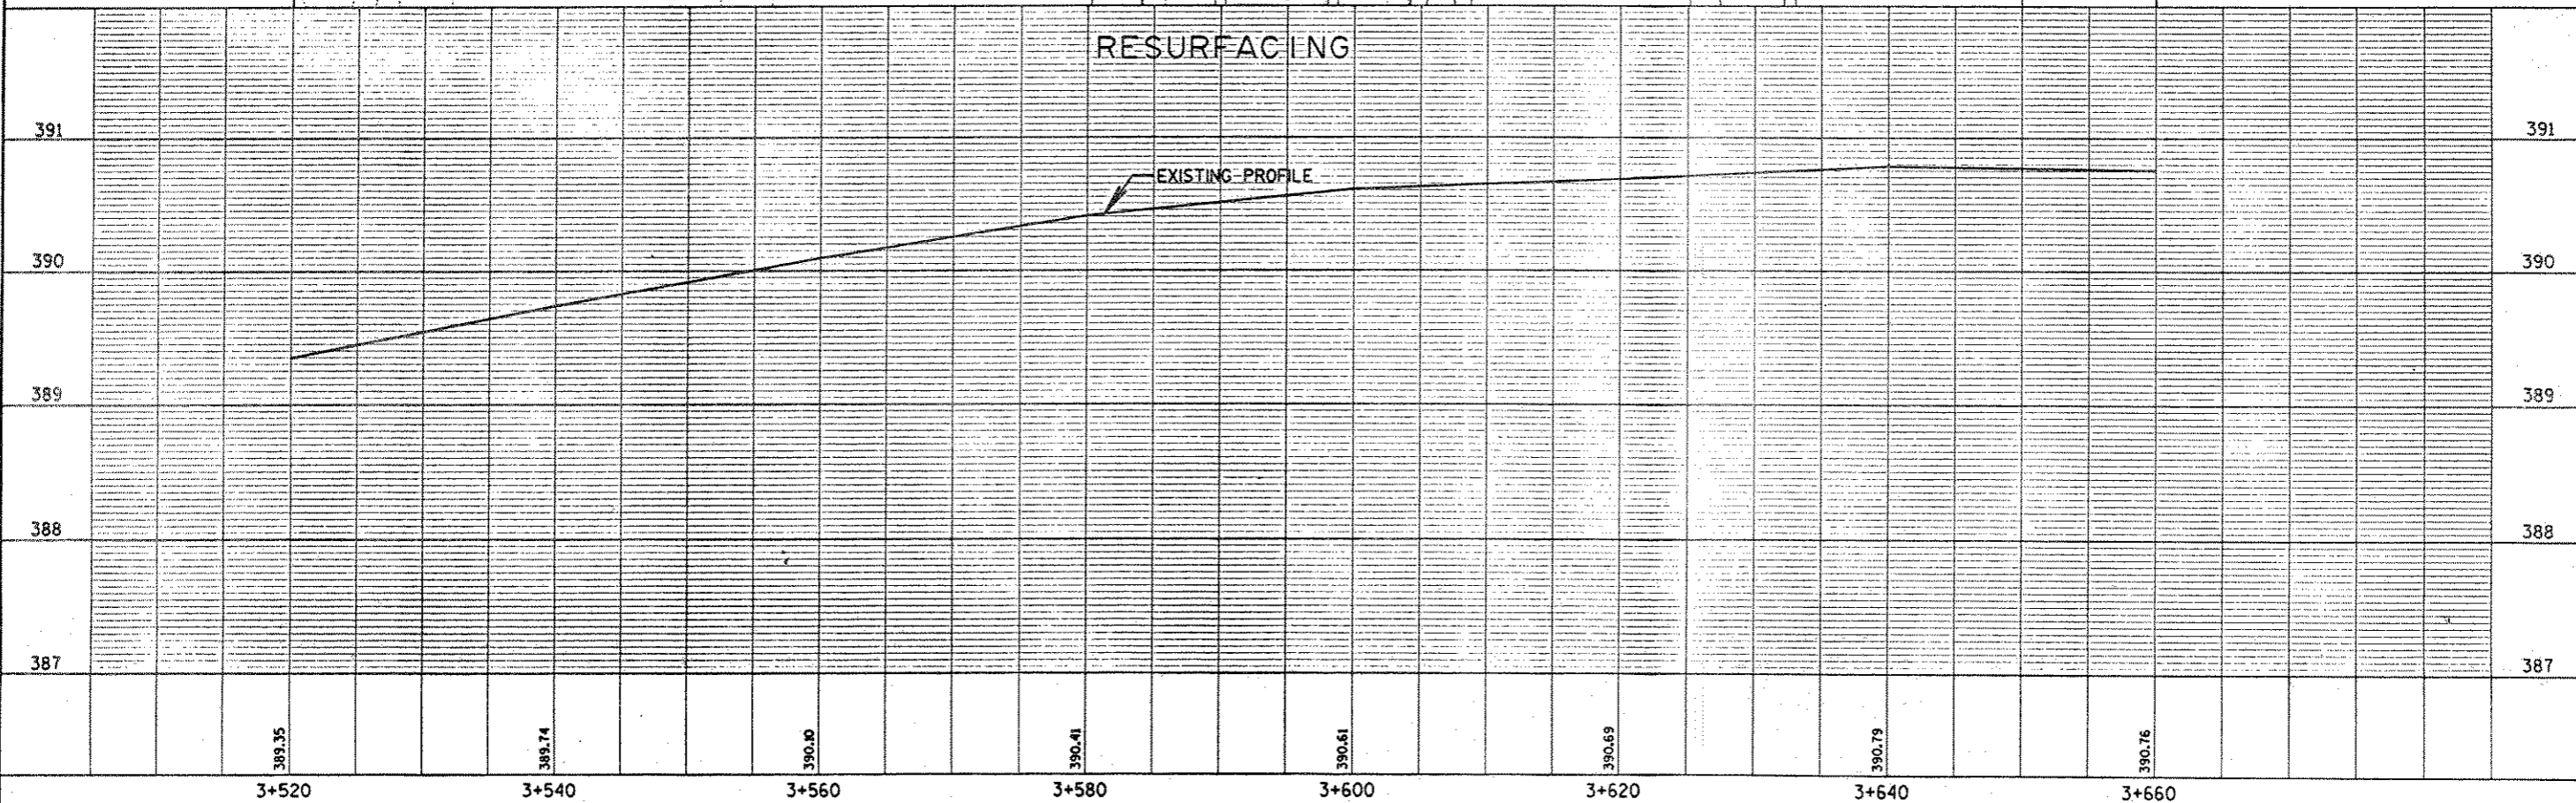


LEVELS ON - 1, 2, 3, 4, 5, 6, 7, 8, 9, 10, 11, 12, 13, 14, 15, 16, 17, 18, 19, 20, 21, 22, 23, 24, 25, 26, 27, 28, 29, 30, 31, 32, 33, 34, 35, 36, 37, 38, 39, 40, 41, 42, 43, 44, 45, 46, 47, 48, 49, 50, 51, 52, 53, 54, 55, 56, 57, 58, 59, 60, 61, 62, 63

NO.	STATION	DESCRIPTION	ELEVATION
2	3+609.610	SE CORNER OF STEP	16.492 m, LT 391.044

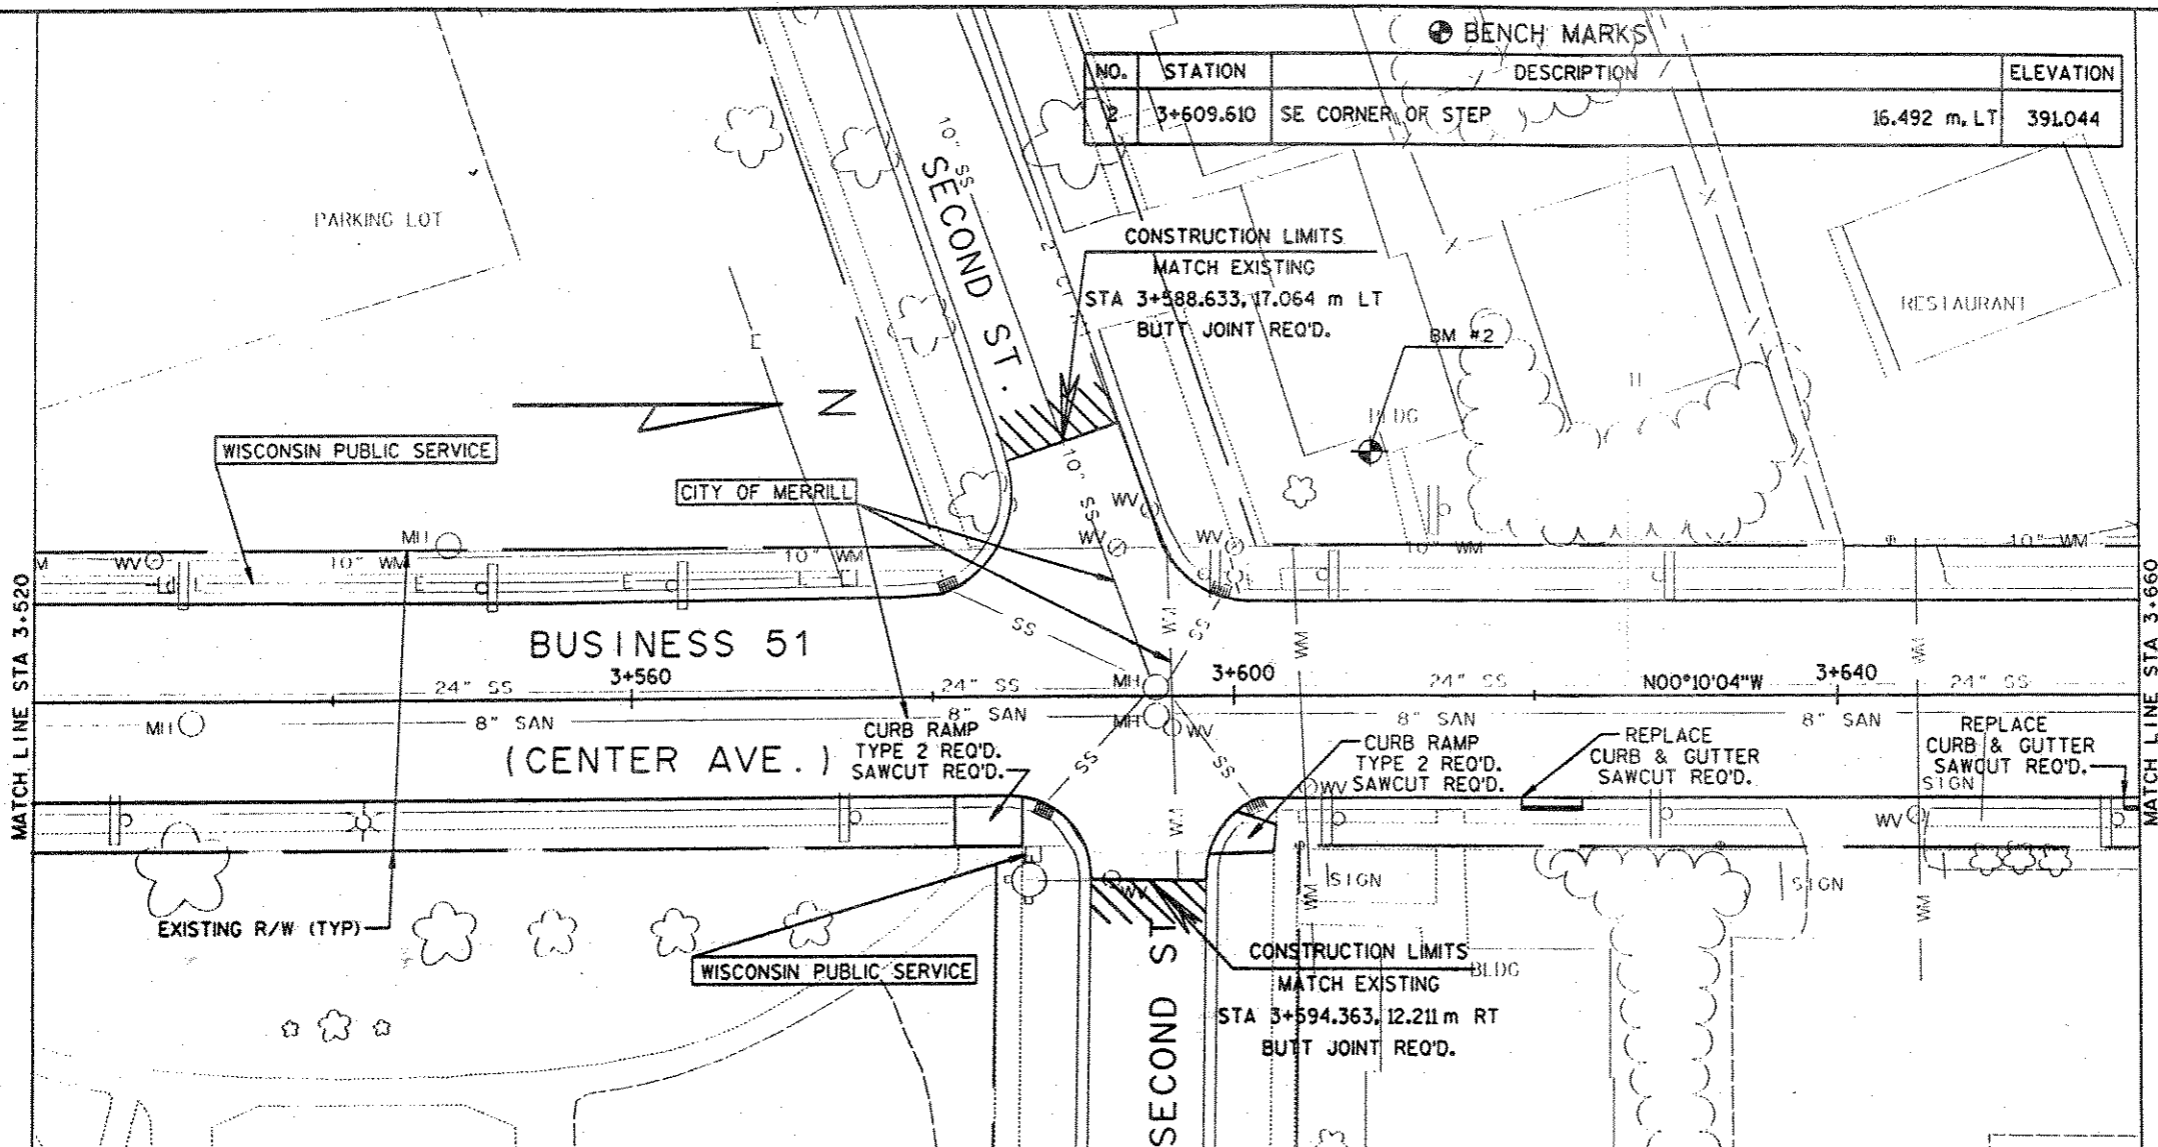

389.35	389.74	390.10	390.41	390.61	390.69	390.79	390.76
3+520	3+540	3+560	3+580	3+600	3+620	3+640	3+660