



EXISTING TYPICAL SECTION - BUSINESS 51  
 STA 3+395.000 TO STA 4+059.303

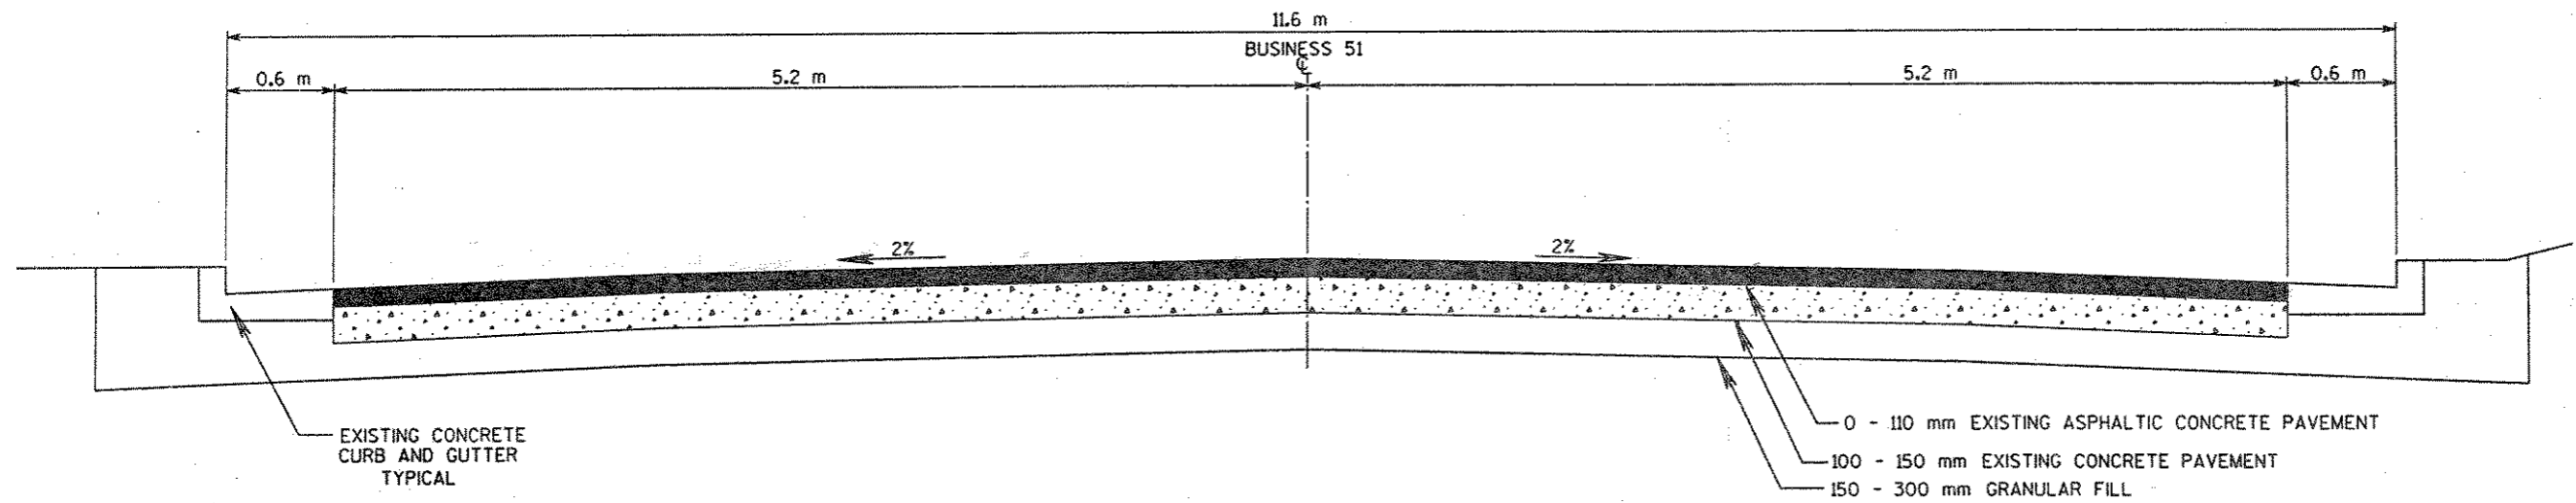

EXISTING TYPICAL SECTION - BUSINESS 51  
 STA 4+059.303 TO STA 4+853.861

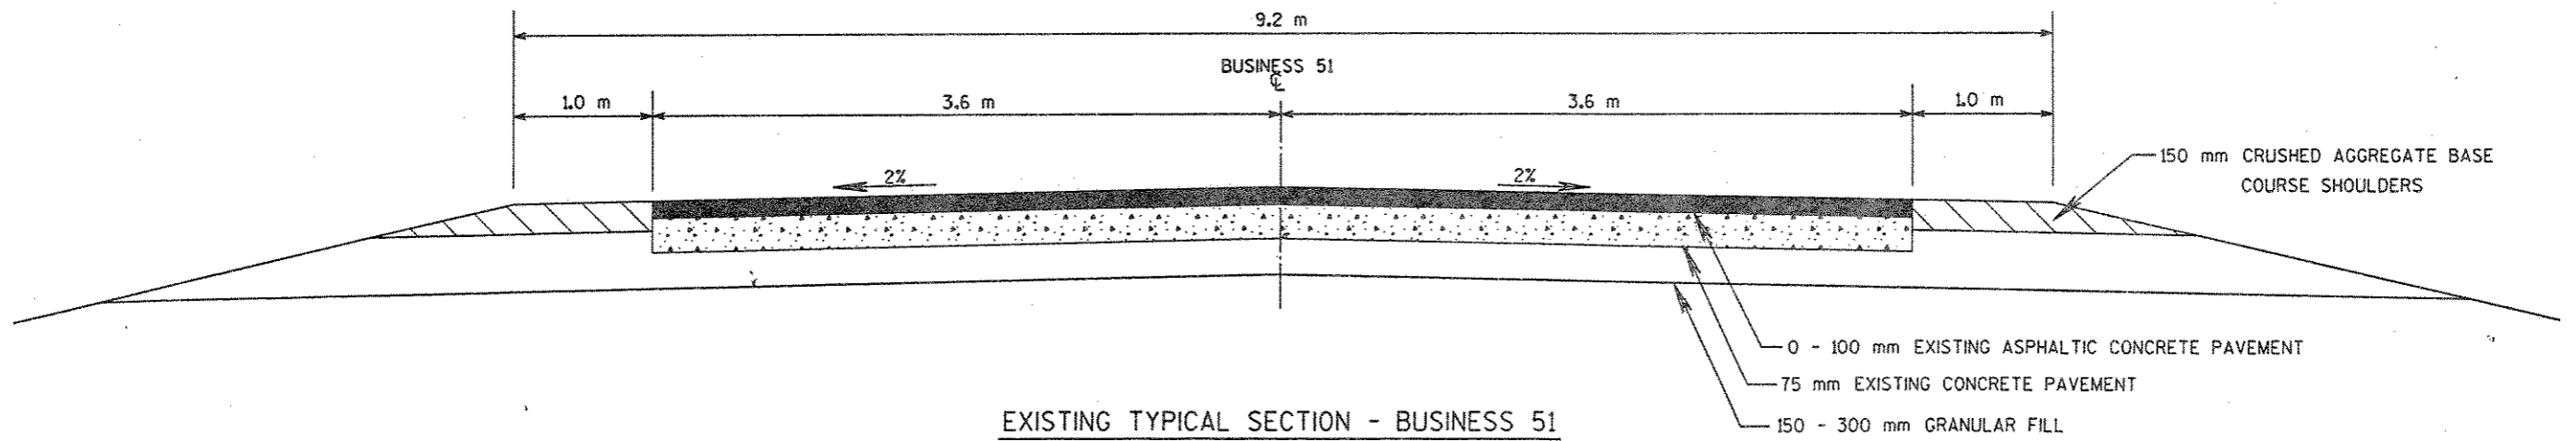

EXISTING TYPICAL SECTION - BUSINESS 51  
 STA 4+853.861 TO STA 4+939.000

LEVELS ON = 1, 2, 3, 4, 5, 6