



LEVELS ON - 1, 2, 3, 4, 5, 6, 7, 8, 9, 10, 11, 12, 13, 14, 15, 16, 17, 18, 19, 20, 21, 22, 23, 24, 25, 26, 27, 28, 29, 30, 31, 32, 33, 34, 35, 36, 37, 38, 39, 40, 41, 42, 43, 44, 45, 46, 47, 48, 49, 50, 51, 52, 53, 54, 55, 56, 57, 58, 59, 60, 61, 62, 63

MATCH LINE STA 4+840

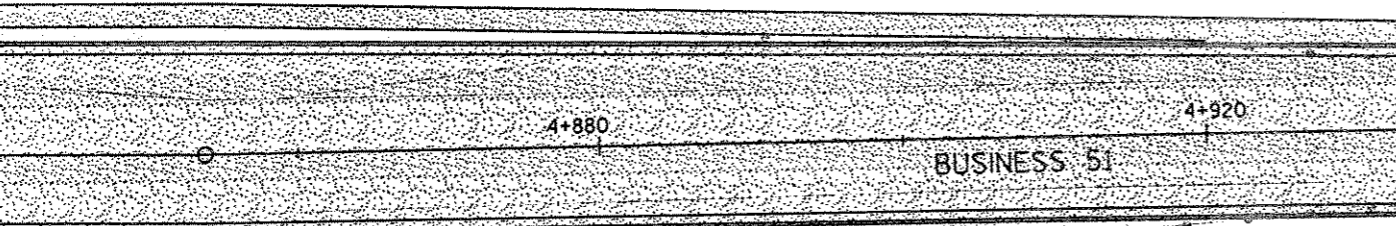

- LEGEND**
- DRUM
  - ▨ NEW CONSTRUCTION WORK AREA
  - ▧ TEMPORARY ASPHALTIC PAVEMENT WORK AREA
  - ▩ TEMPORARY ASPHALTIC PAVEMENT PLACED PRIOR TO STAGE 1
  - ⦿ TYPE III BARRICADE

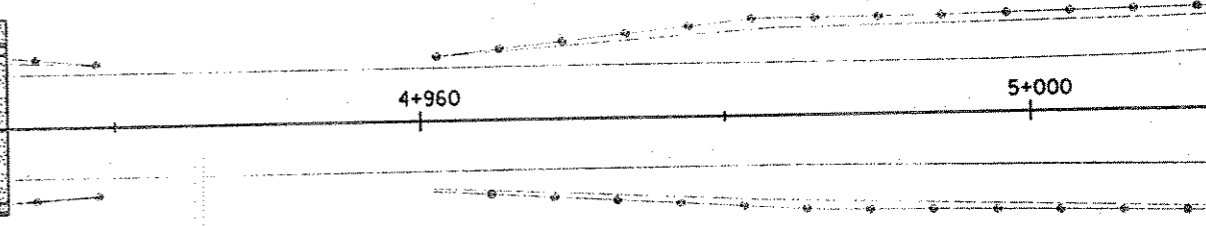

SIGNING UNDER PROJECT 9675-05-70

# STAGE I

USH 51 TRAFFIC CONTROL-STAGE 1	HWY: BUS 51	COUNTY: LINCOLN	STATE PROJECT NO: 9675-07-70	SCALE: 1:250	SHEET NO: 2.42	M
--------------------------------	-------------	-----------------	------------------------------	--------------	----------------	---