



BENCH MARKS

NO.	STATION	DESCRIPTION	ELEVATION
14	4+939.069	KEEL MARK ON WINGWALL ON SE CORNER OF BRIDGE 5.312 m, RT	389.020

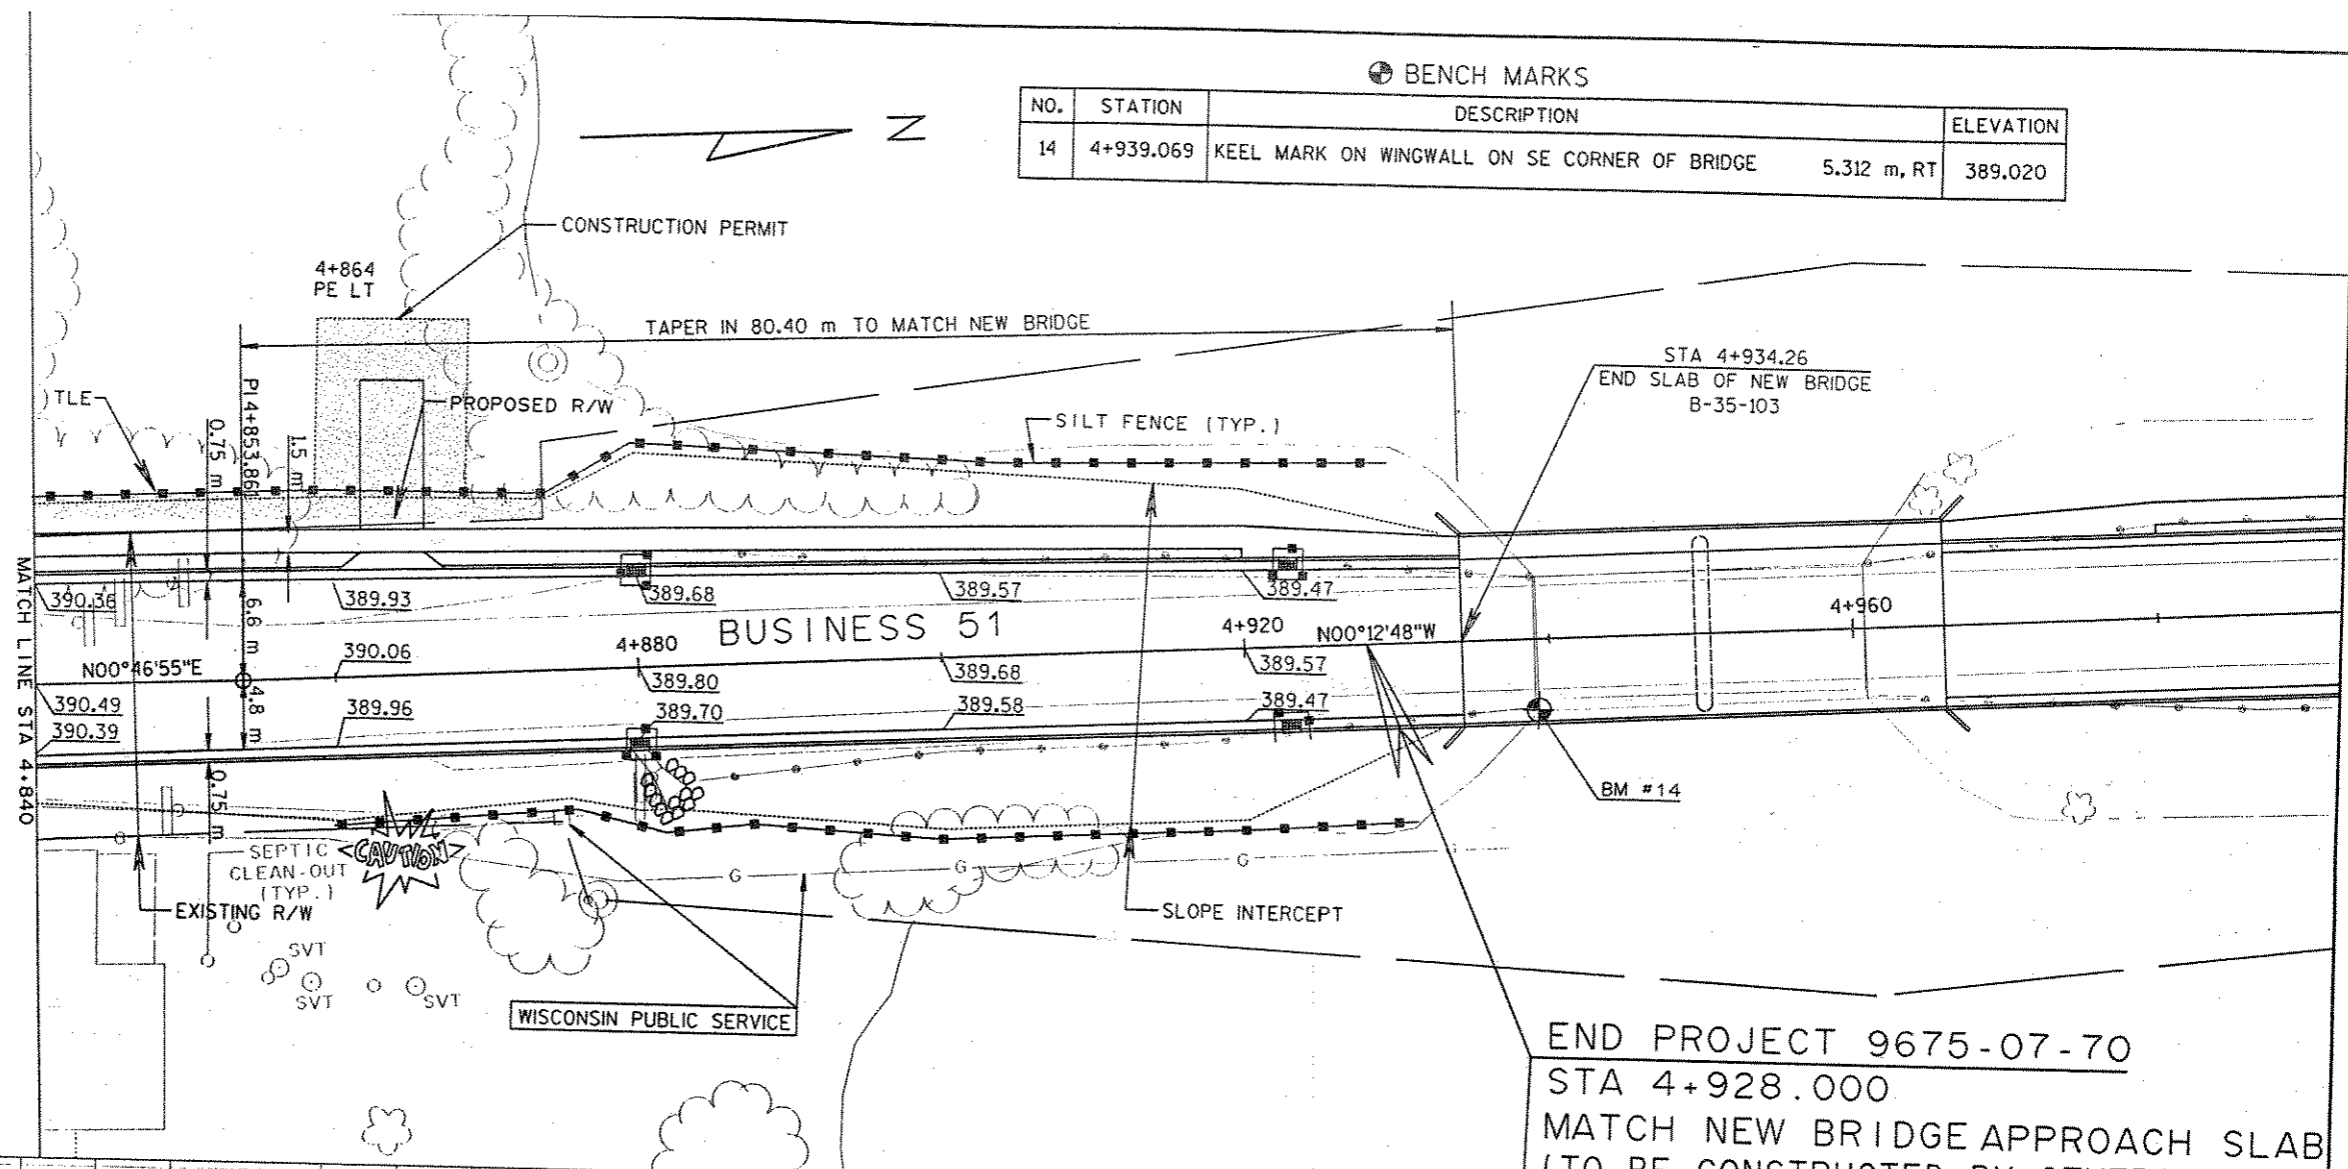

END PROJECT 9675-07-70
 STA 4+928.000
 MATCH NEW BRIDGE APPROACH SLAB
 (TO BE CONSTRUCTED BY OTHERS)

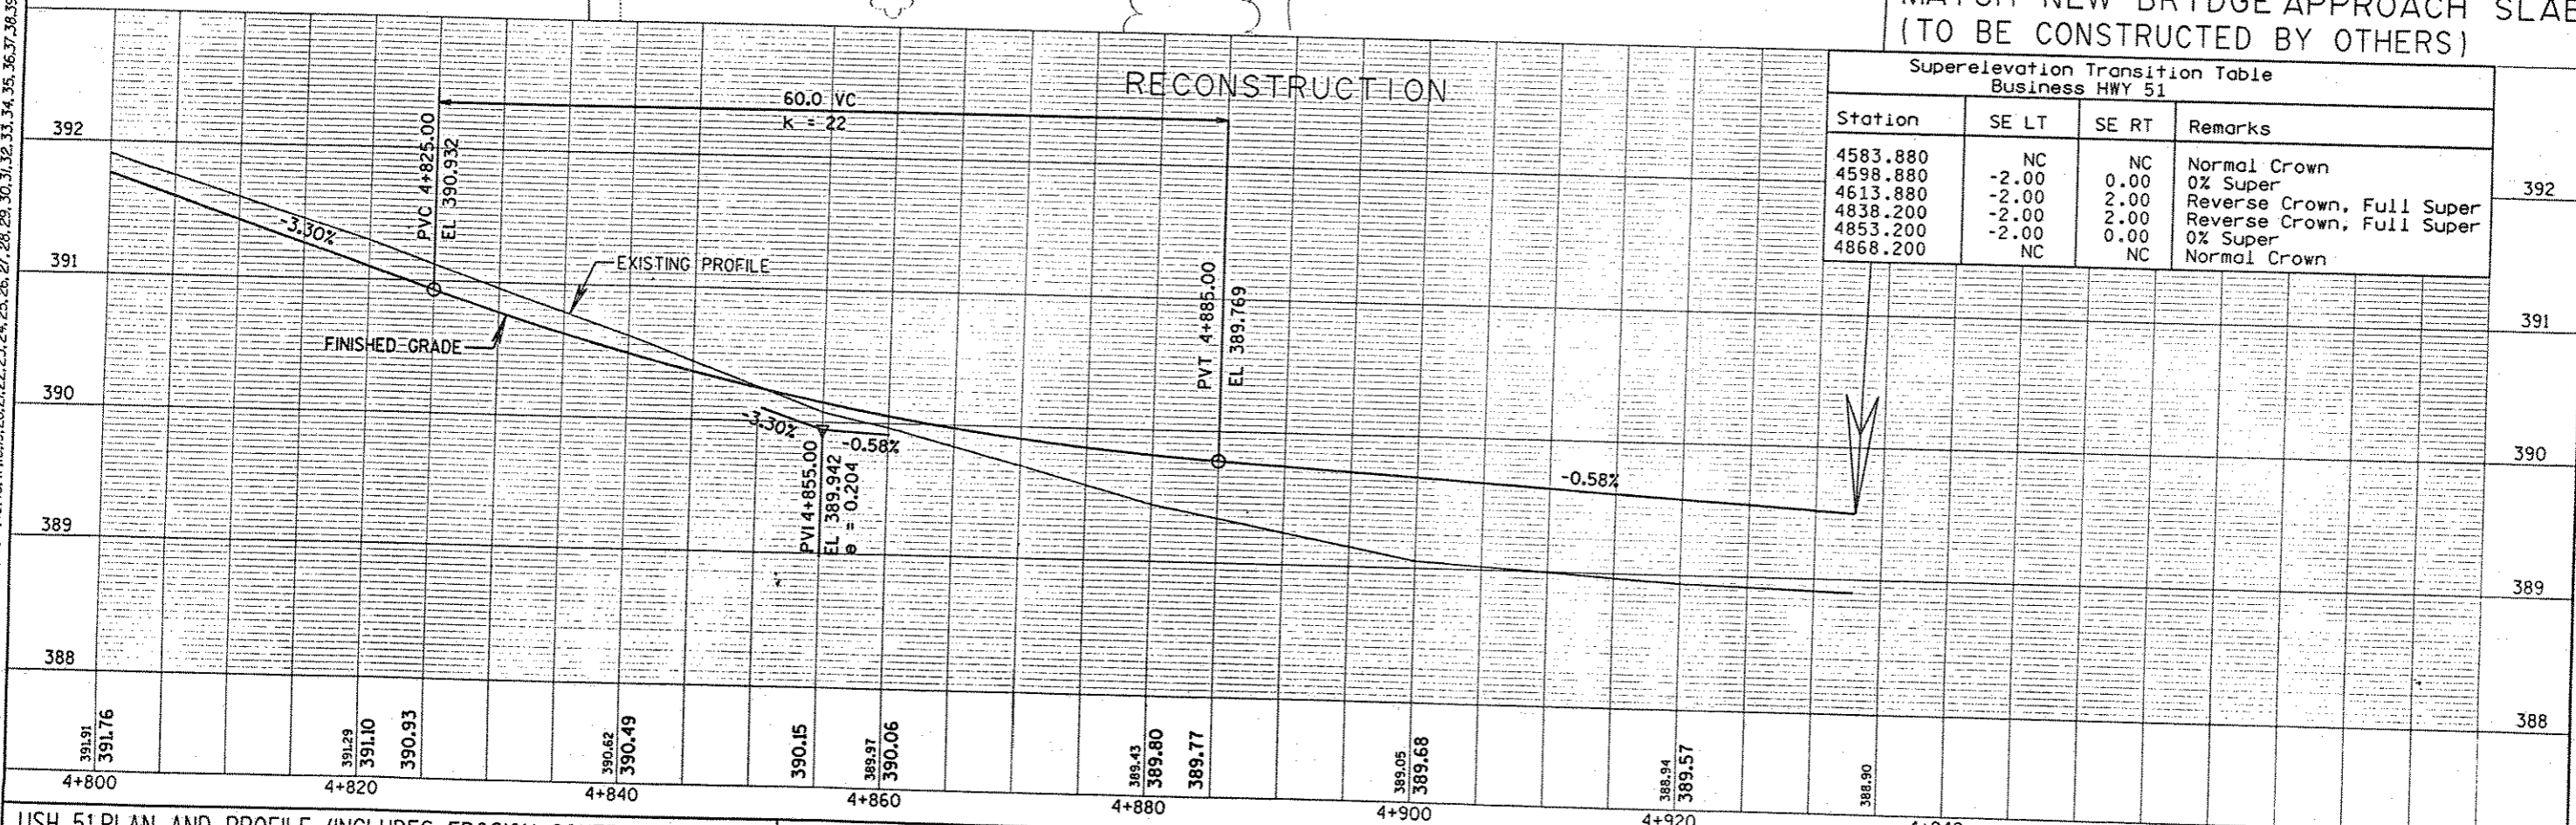

Superelevation Transition Table
 Business HWY 51

Station	SE LT	SE RT	Remarks
4583.880	NC	NC	Normal Crown
4598.880	-2.00	0.00	0% Super
4613.880	-2.00	2.00	Reverse Crown, Full Super
4838.200	-2.00	2.00	Reverse Crown, Full Super
4853.200	-2.00	0.00	0% Super
4868.200	NC	NC	Normal Crown

LEVELS ON - 1, 2, 3, 4, 5, 6, 7, 8, 9, 10, 11, 12, 13, 14, 15, 16, 17, 18, 19, 20, 21, 22, 23, 24, 25, 26, 27, 28, 29, 30, 31, 32, 33, 34, 35, 36, 37, 38, 39, 40, 41, 42, 43, 44, 45, 46, 47, 48, 49, 50, 51, 52, 53, 54, 55, 56, 57, 58, 59, 60, 61, 62, 63