


NO.	STATION	DESCRIPTION	ELEVATION
13	4+821.270	KEEL MARK ON SW CORNER OF SIDEWALK @ BLDG W4998	11.587 m, RT 392.510

**YARDAGE - CTH G & PINEWOOD LANE**  
 STA 1" G +140.0 TO STA 1" G +440.0

UNCLASSIFIED EXCAVATION	7846.0 m3
EXPANDED FILL	231.4 m3
WASTE	7614.6 m3

SHRINKAGE FACTOR 30%  
 \* INCLUDES EARTHWORK FOR UNDERCUT AND PAVEMENT REMOVALS (SEE EARTHWORK SUMMARY)

**RECONSTRUCTION**

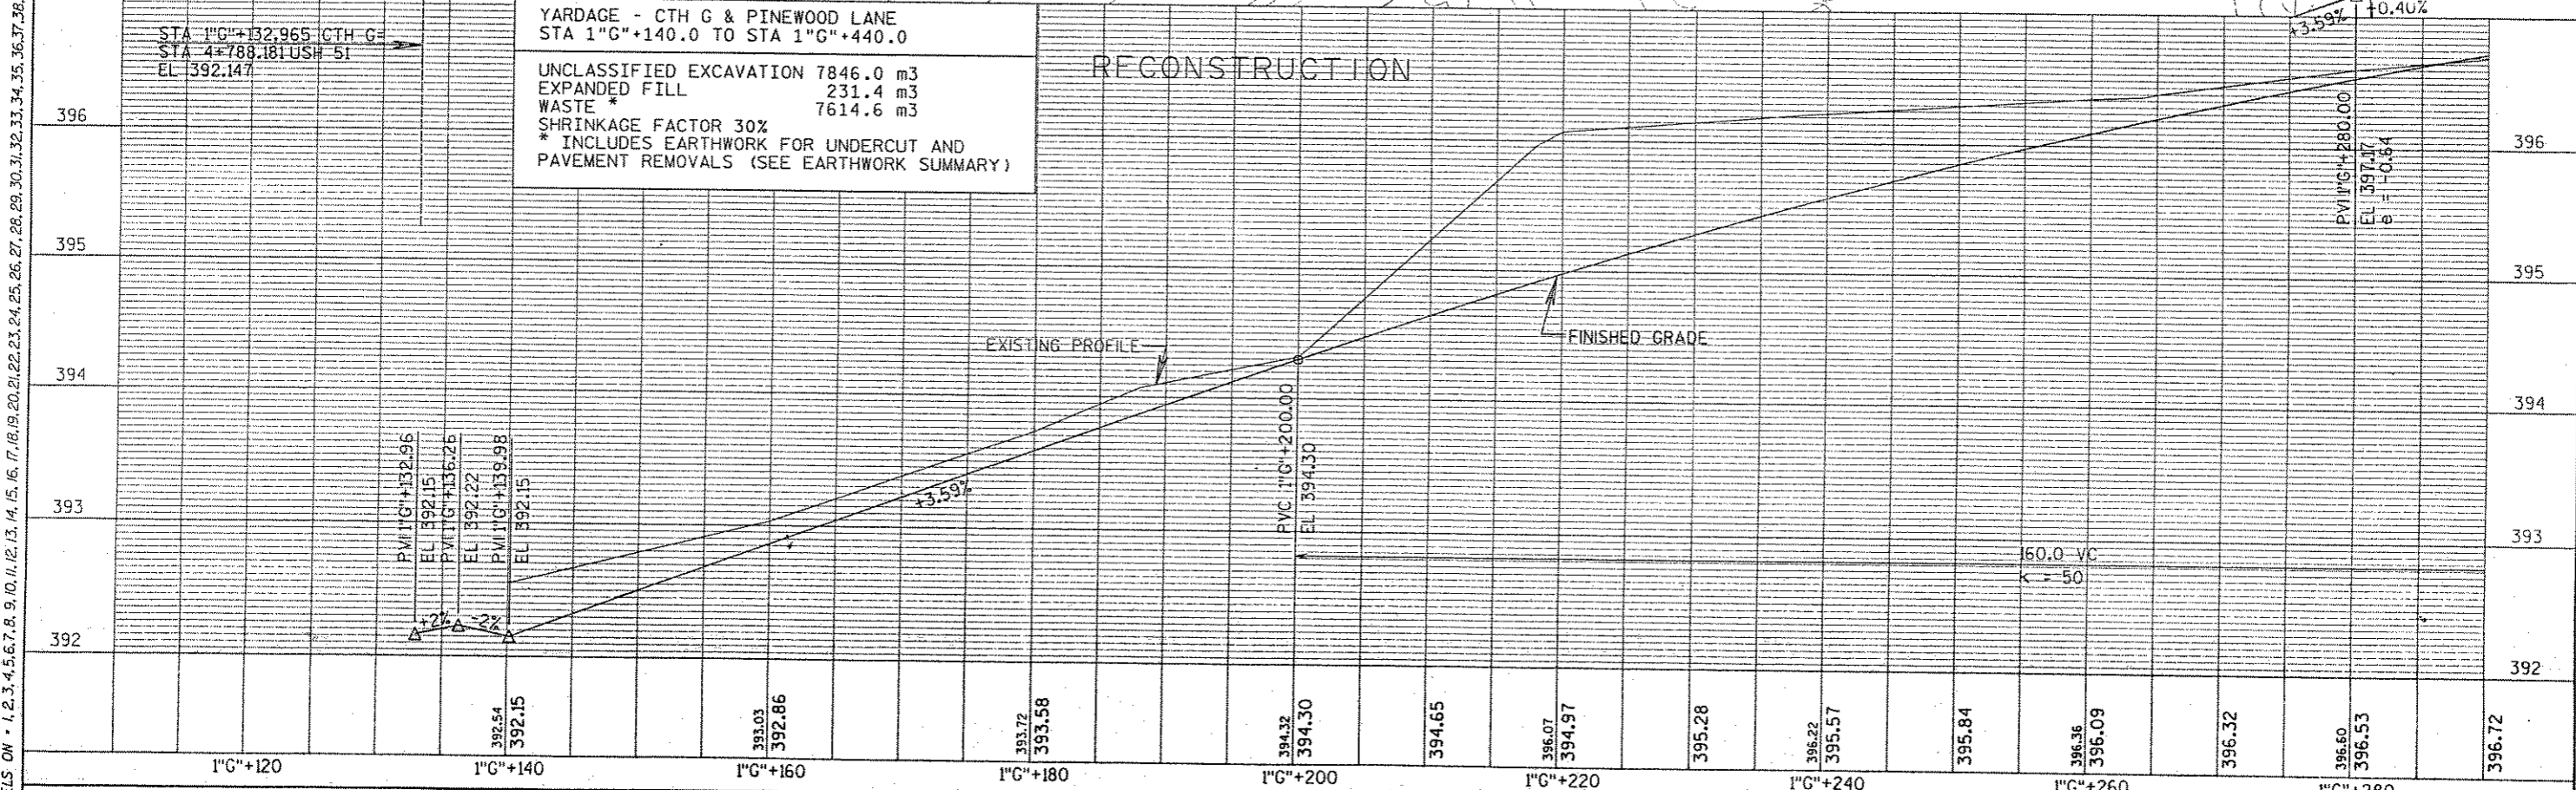

LEVELS ON - 1, 2, 3, 4, 5, 6, 7, 8, 9, 10, 11, 12, 13, 14, 15, 16, 17, 18, 19, 20, 21, 22, 23, 24, 25, 26, 27, 28, 29, 30, 31, 32, 33, 34, 35, 36, 37, 38, 39, 40, 41, 42, 43, 44, 45, 46, 47, 48, 49, 50, 51, 52, 53, 54, 55, 56, 57, 58, 59, 60, 61, 62, 63