

LEVELS ON - 1, 2, 3, 4, 5, 6, 7, 8, 9, 10, 11, 12, 13, 14, 15, 16, 17, 18, 19, 20, 21, 22, 23, 24, 25, 26, 27, 28, 29, 30, 31, 32, 33, 34, 35, 36, 37, 38, 39, 40, 41, 42, 43, 44, 45, 46, 47, 48, 49, 50, 51, 52, 53, 54, 55, 56, 57, 58, 59, 60, 61, 62, 63

LEGEND

- DRUM
- ▨ NEW CONSTRUCTION WORK AREA
- ▧ TEMPORARY ASPHALTIC PAVEMENT PLACED PRIOR TO STAGE 3
- ⊕ TYPE III BARRICADE

2 TYPE 'A' LOW INTENSITY FLASHING WARNING LIGHTS

(1200 mm X 750 mm) R11-2
ROAD CLOSED

TRAFFIC CONTROL AT TERMINI

150 m 150 m 150 m

STAGE 3

- ROAD WORK 1500 FT (W20-1) STA 3+560
- ROAD WORK 1000 FT (W20-1) STA 3+710
- ROAD WORK 500 FT (W20-1) STA 3+860
- ROAD WORK NEXT 1 MILE (W20-1) STA 4+010

7.5 m (TYP.) 15 m (TYP.)

TEMPORARY PAVEMENT MARKING, 100 mm, REMOVABLE TAPE (DOUBLE YELLOW)

(1200 mm X 750 mm) R11-2
ROAD CLOSED

2 TYPE 'A' LOW INTENSITY FLASHING WARNING LIGHTS

TYPE III BARRICADES (TYP.)

END ROAD WORK G20-2A

STOP R1-1 (750 mm X 750 mm)

EIGHTH ST. 0+960

NINTH ST. 0+960

BUSINESS 51

ROAD WORK AHEAD (W4-2R) (910 mm X 910 mm)

STOP R1-1 (750 mm X 750 mm)


ROAD WORK AHEAD (W20-1)

STOP R1-1 (750 mm X 750 mm)

MATCH LINE STA 4+180

ROAD WORK AHEAD (W20-1)

JUN+040

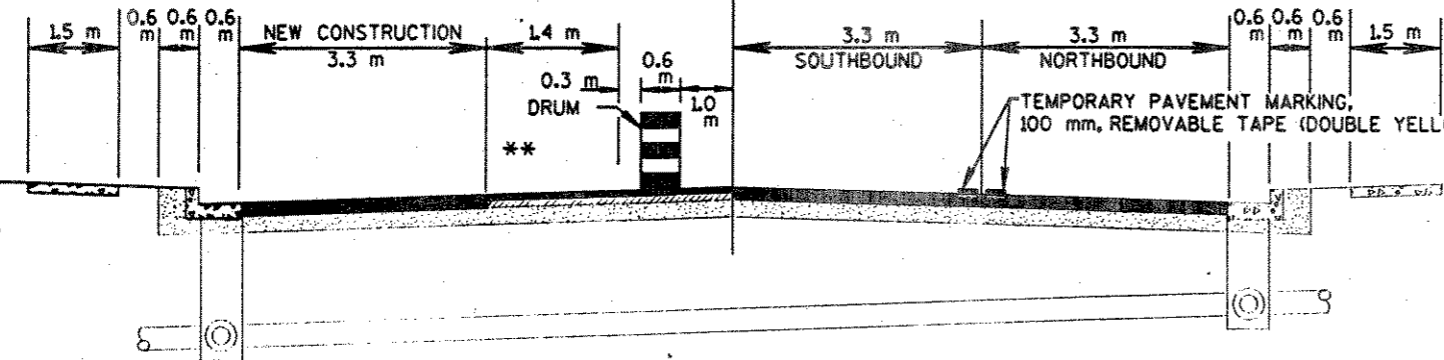

** SURFACE COURSE TO BE PAVED UNDER MOVING OPERATION TRAFFIC CONTROL. SEE SDD 15C12-2 TRAFFIC CONTROL FOR LANE CLOSURE (SUITABLE FOR MOVING OPERATIONS).

STAGE 3