


PLAN SCALE 1"=20'

NET CENTERLINE LENGTH STA. 15+00.0 - STA. 21+00.0 = 6000 LIN. FT.

PROFILE SCALE VERT. 1"=10'
HORIZ. 1"=20'

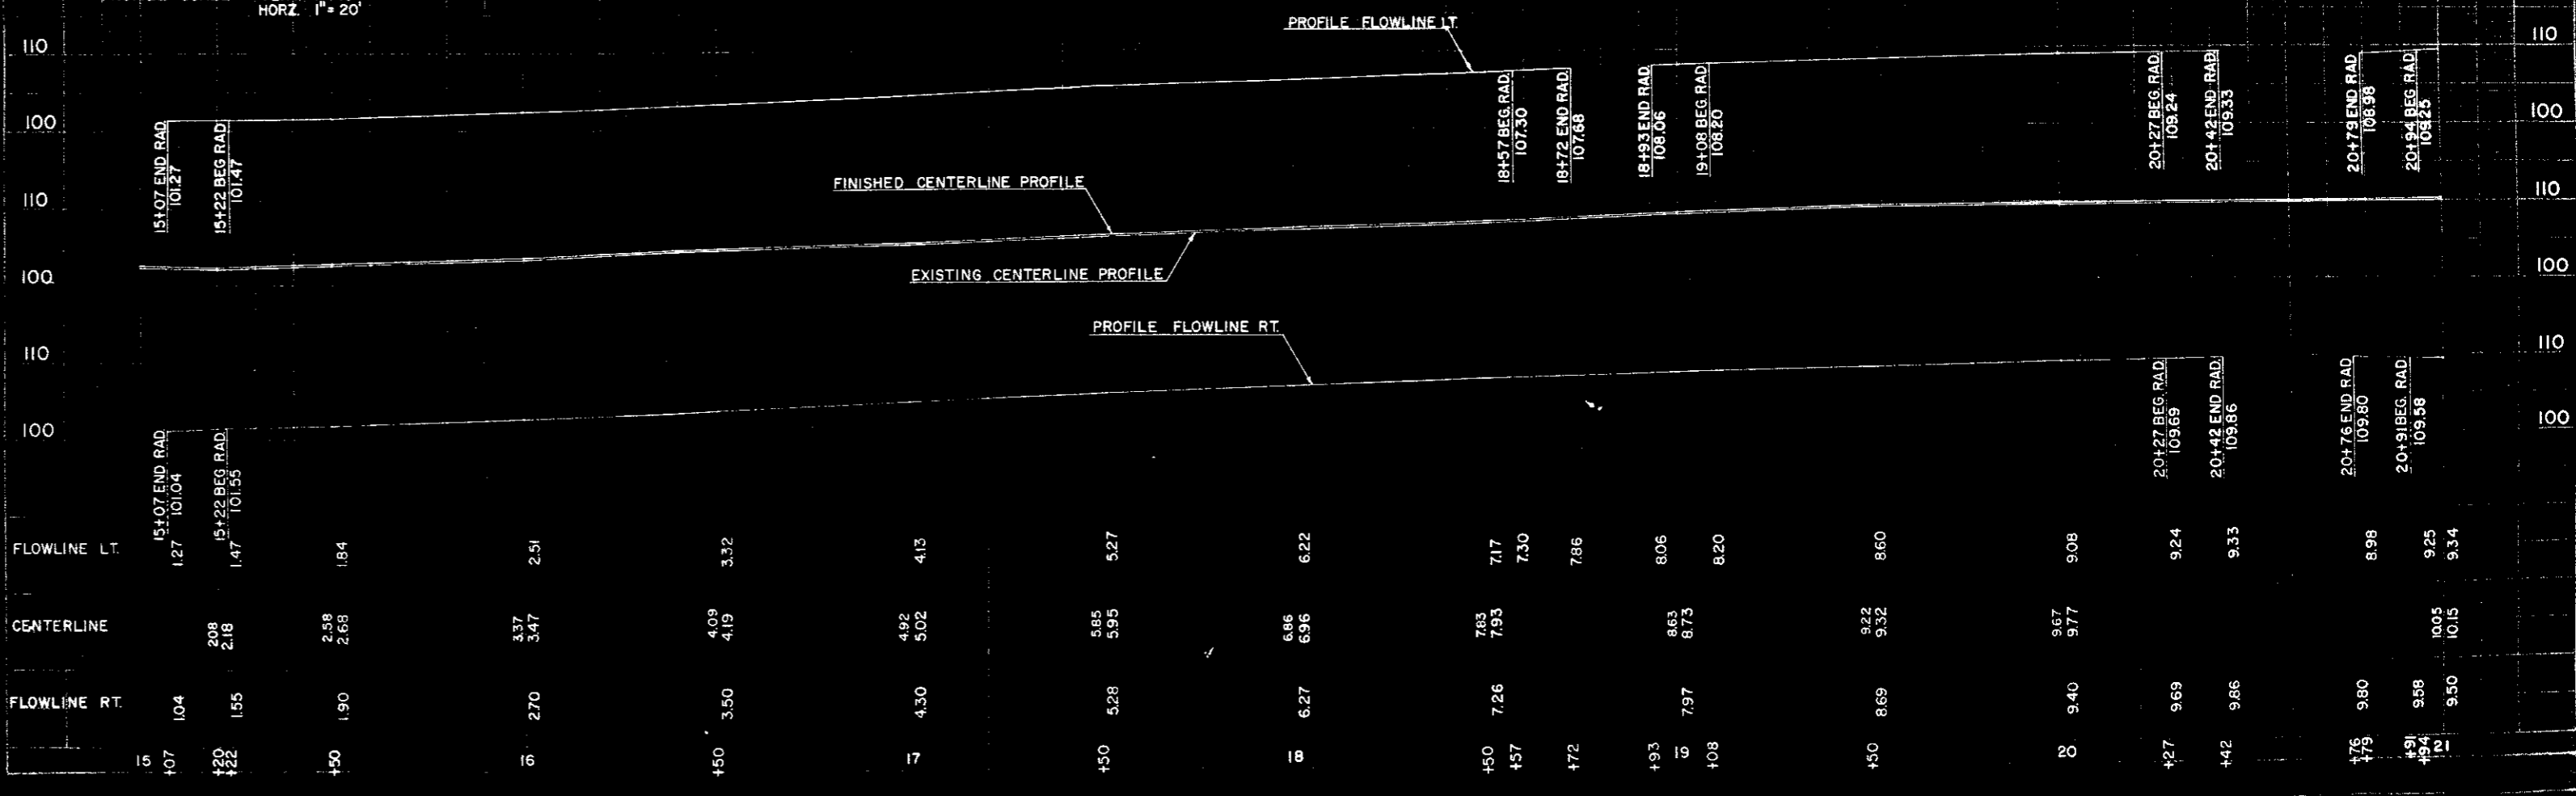

BENCH MARKS			
NO.	STATION	DESCRIPTION	ELEV.
2	17+10	PAINT ON N.W. WINDOW OF SCHOOL 50' RT.	107.55
3	20+80	PAINT ON N.W. WINDOW OF VOC. SCH. 30' RT.	112.47

PLAN SCALE 1"=20'
 PROFILE SCALE VERT. 1"=10'
 HORIZ. 1"=20'
 3-80
 M.H.
 18M