


PRA DISTRICT OFFICE	PROJECT	SHEET NUMBER	TOTAL SHEETS
WIS. 5 N	SO192(4)	10	24

PLAN
 SUBMITTED: []
 PLOTTED: []
 CHECKED: []
 NO. 8292

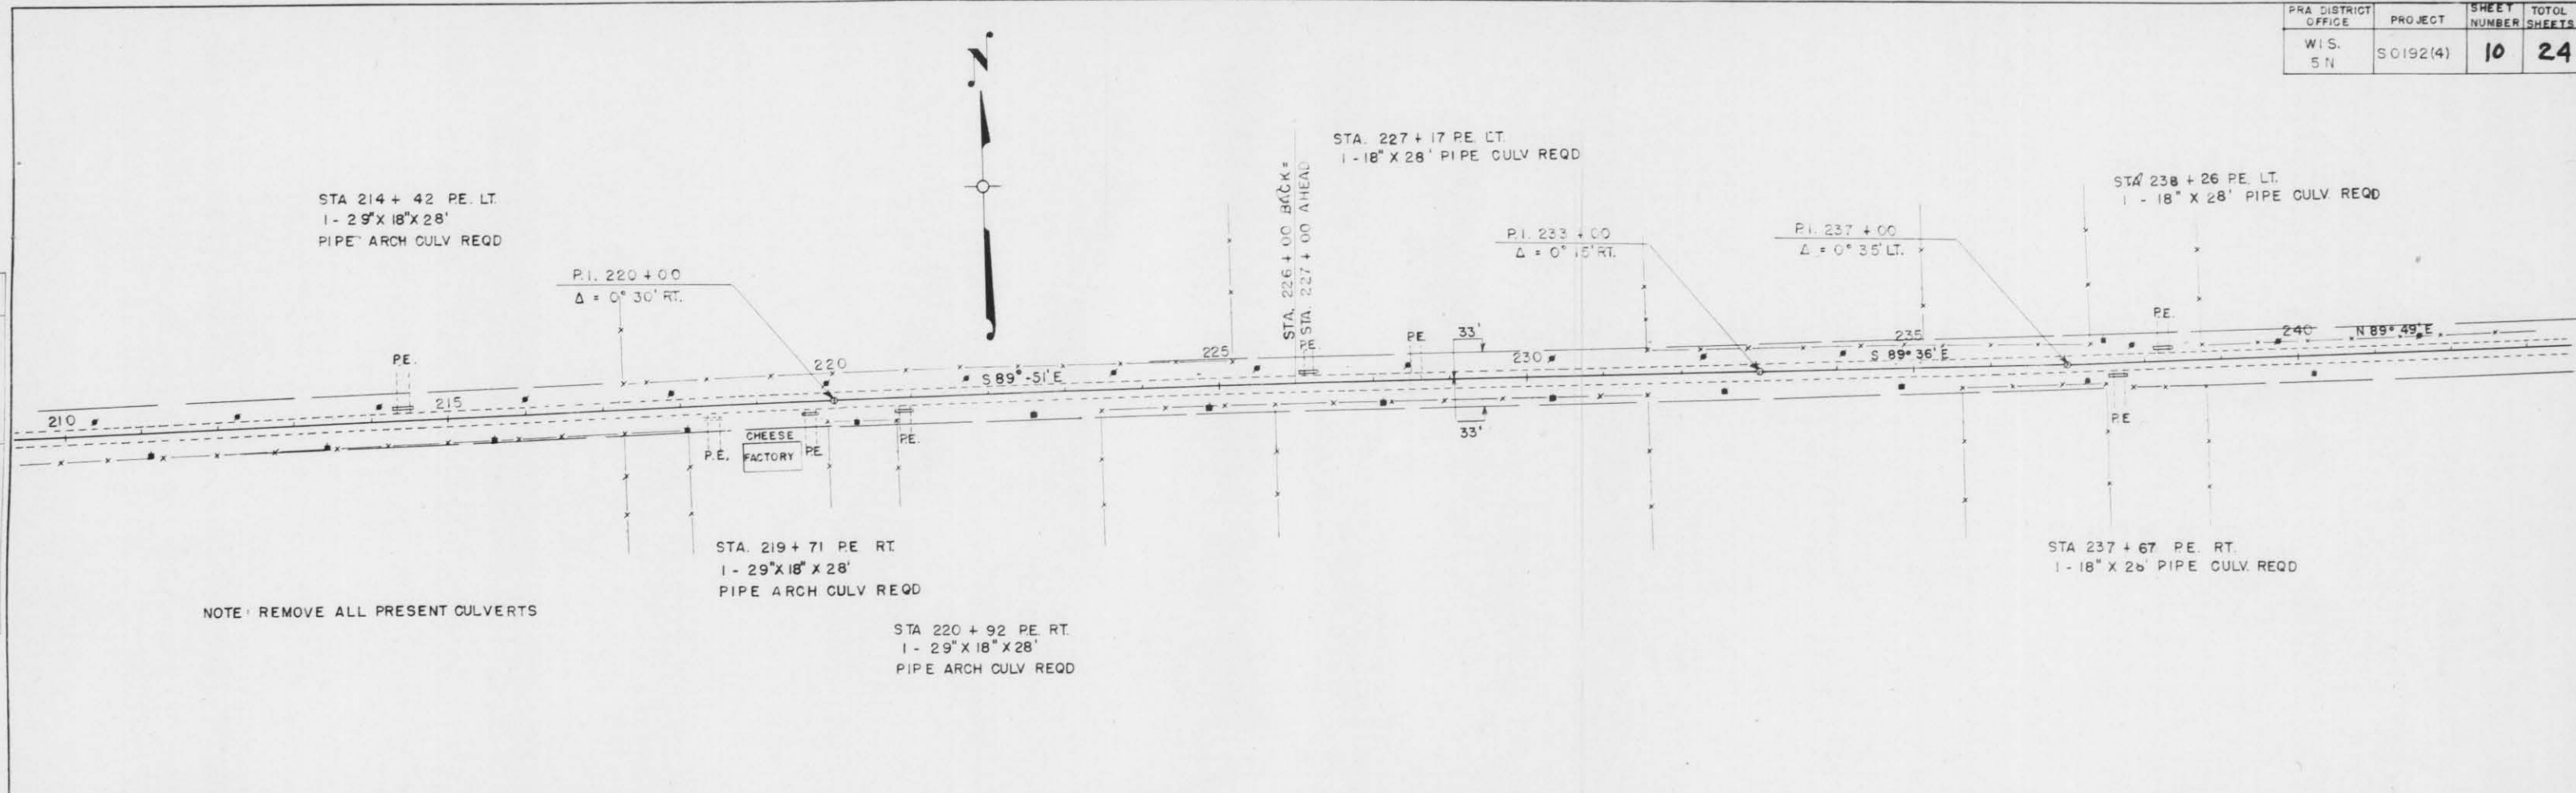

NOTE: REMOVE ALL PRESENT CULVERTS

NET LENGTH OF CENTERLINE STA. 212 - 243 = 3000 LIN. FT.

PROFILE
 SUBMITTED: []
 PLOTTED: []
 CHECKED: []
 NO. 8293

