



P.R.A. DISTRICT OFFICE	PROJECT	SHEET NUMBER	TOTAL SHEETS
WIS. 5 N	S 0192 (4)	6	24

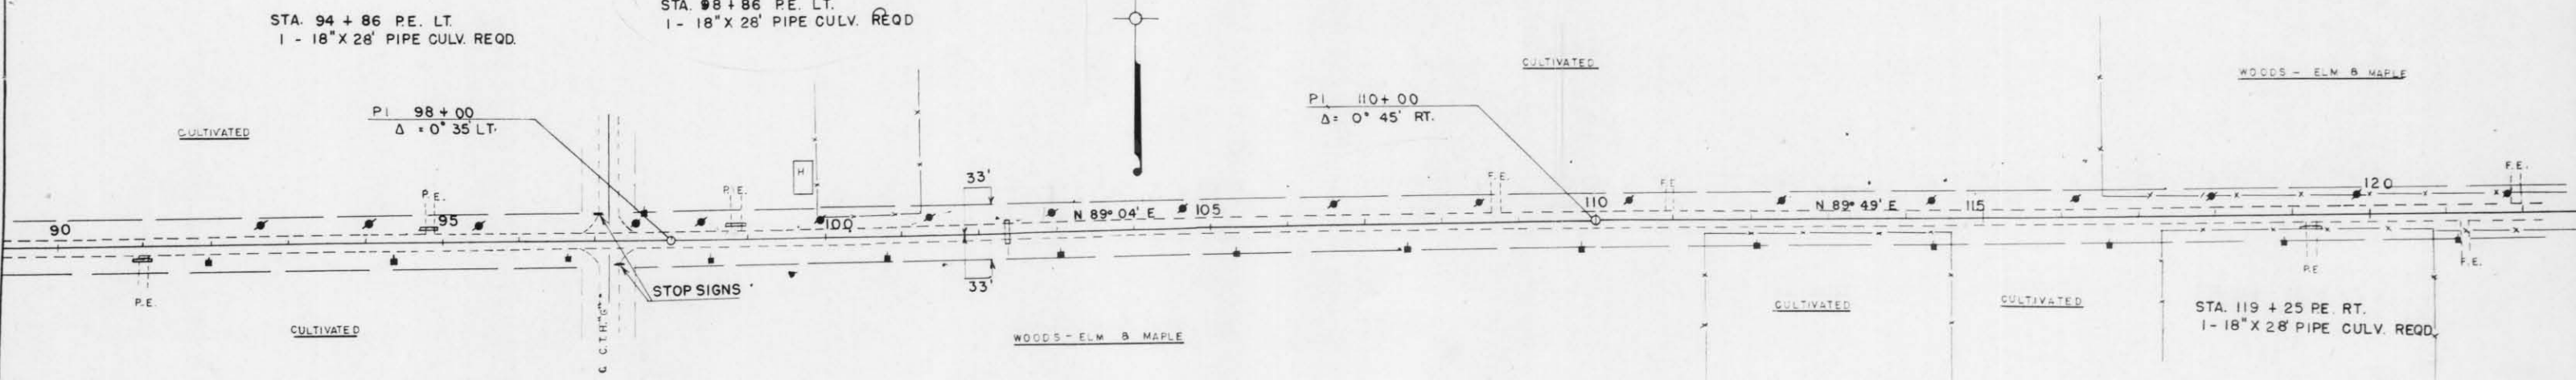

NOTE: REMOVE ALL PRESENT CULVERTS

NET LENGTH OF CENTERLINE STA. 92-122 = 3000 LIN. FT.

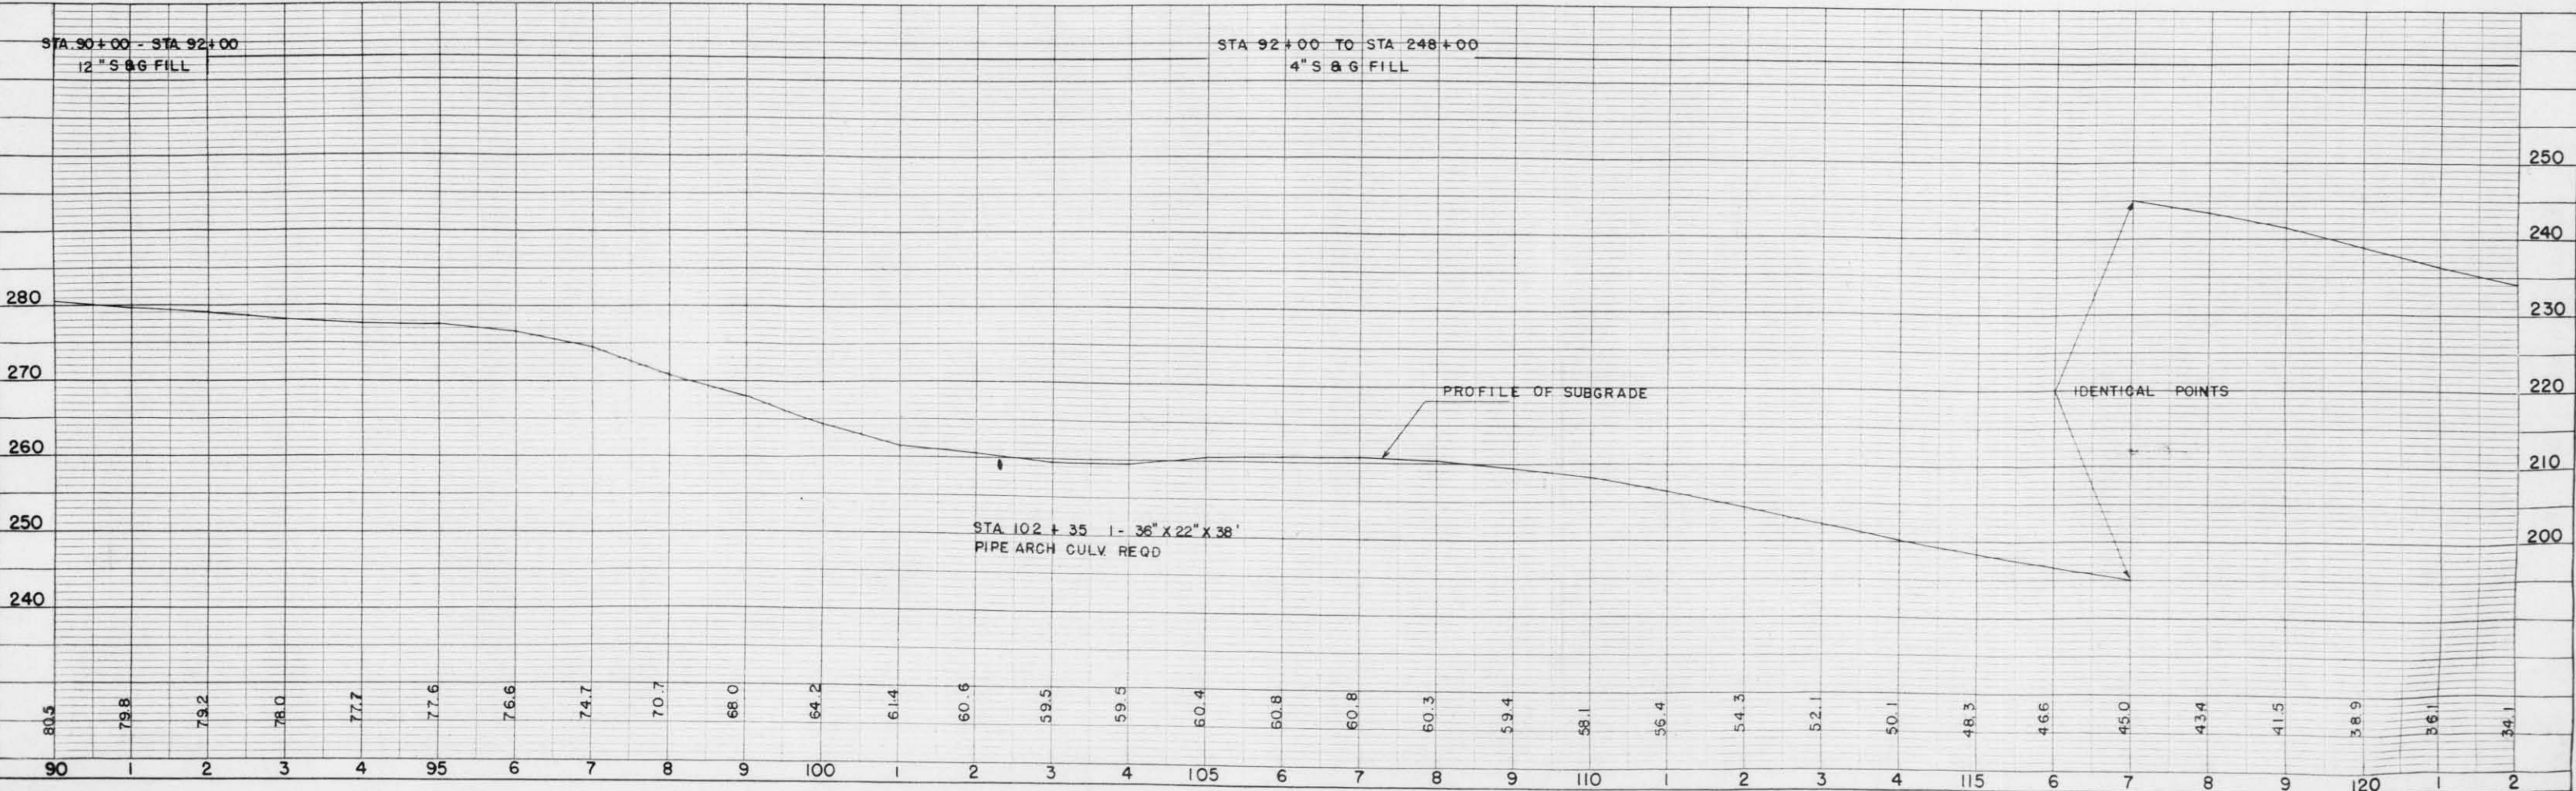

PLAN
 SUBMITTED
 PLOTTED
 NOTE BOOK ALIGNMENT CHECKED
 NO. OF WAY CHECKED

PROFILE
 SUBMITTED
 PLOTTED
 NOTE BOOK GRADES CHECKED
 STRUCTURE NOTATIONS