


PLAN
 SURVEYED
 NOTE BOOK ALIGNED
 NO. 8292

PROFILE
 SURVEYED
 NOTE BOOK GRADES CHECKED
 NO. 8293

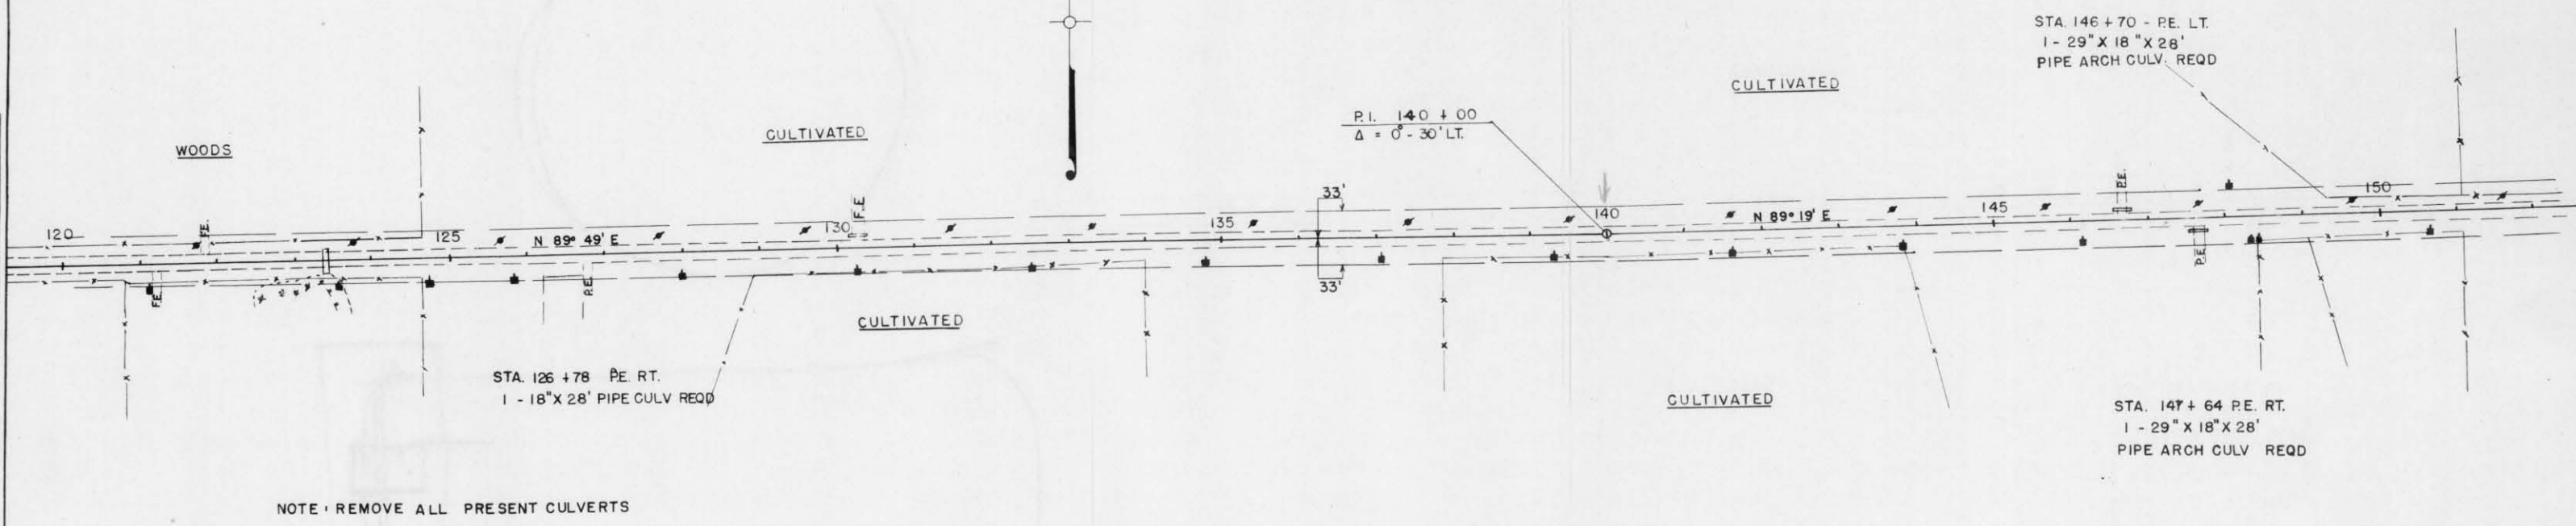

NOTE - REMOVE ALL PRESENT CULVERTS

NET LENGTH OF CENTERLINE STA. 122 - 152 = 3000 LIN. FT.

