


PRA DISTRICT OFFICE	PROJECT	SHEET NUMBER	TOTAL SHEETS
WIS. 5N	SO192(4)	8	24

DATE _____ BY _____
 SURVEYED _____
 PLANNED _____
 ALIGNMENT CHECKED _____
 RET. OF WAY CHECKED _____
 NO. _____

DATE _____ BY _____
 SURVEYED _____
 GRADES CHECKED _____
 R. M. S. NOTED _____
 STRUCTURE NOTED _____
 NO. 8292
 8293

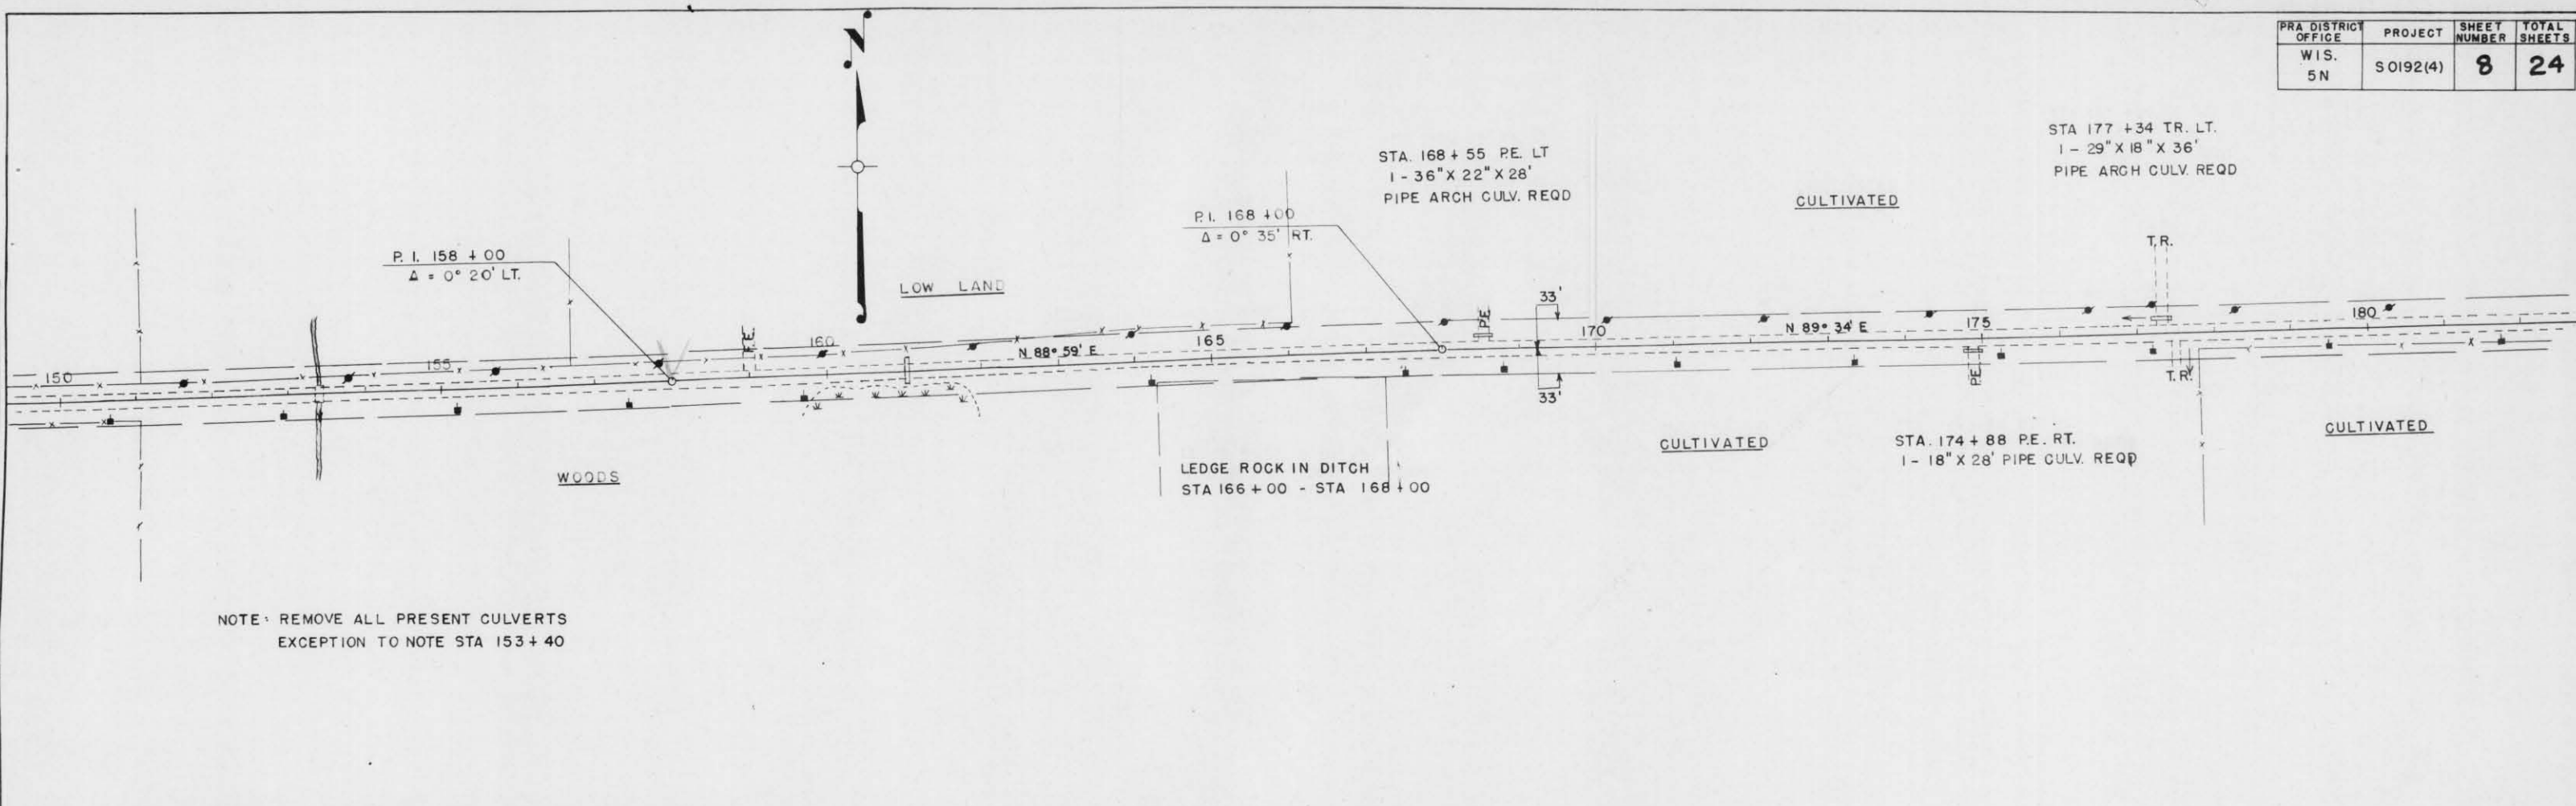

NOTE: REMOVE ALL PRESENT CULVERTS
 EXCEPTION TO NOTE STA 153+40

NET LENGTH OF CENTERLINE STA. 152-182 = 3000 LIN. FT.

