



DATE: _____
 BY: _____
 CHECKED: _____
 NO. _____

PLAN

DATE: _____
 BY: _____
 CHECKED: _____
 NO. _____

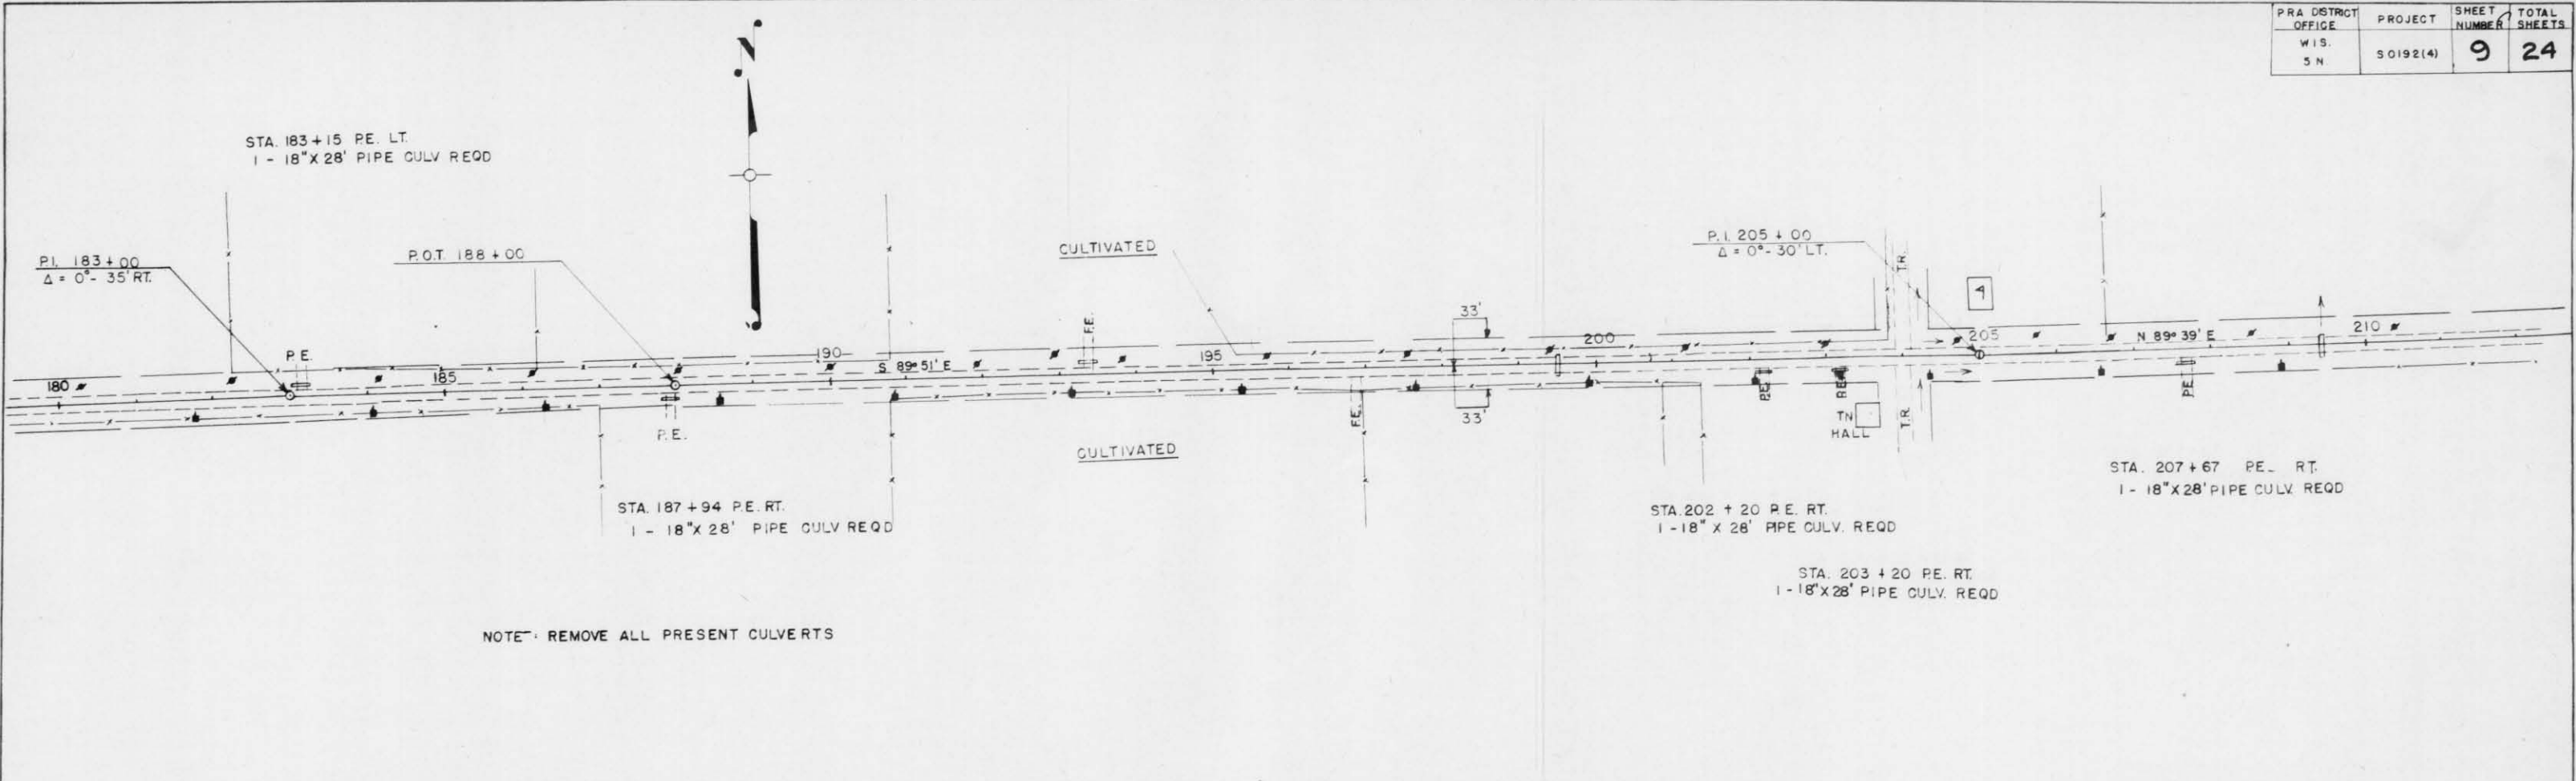

NET LENGTH OF CENTERLINE STA. 182-212 = 3000 LIN. FT.

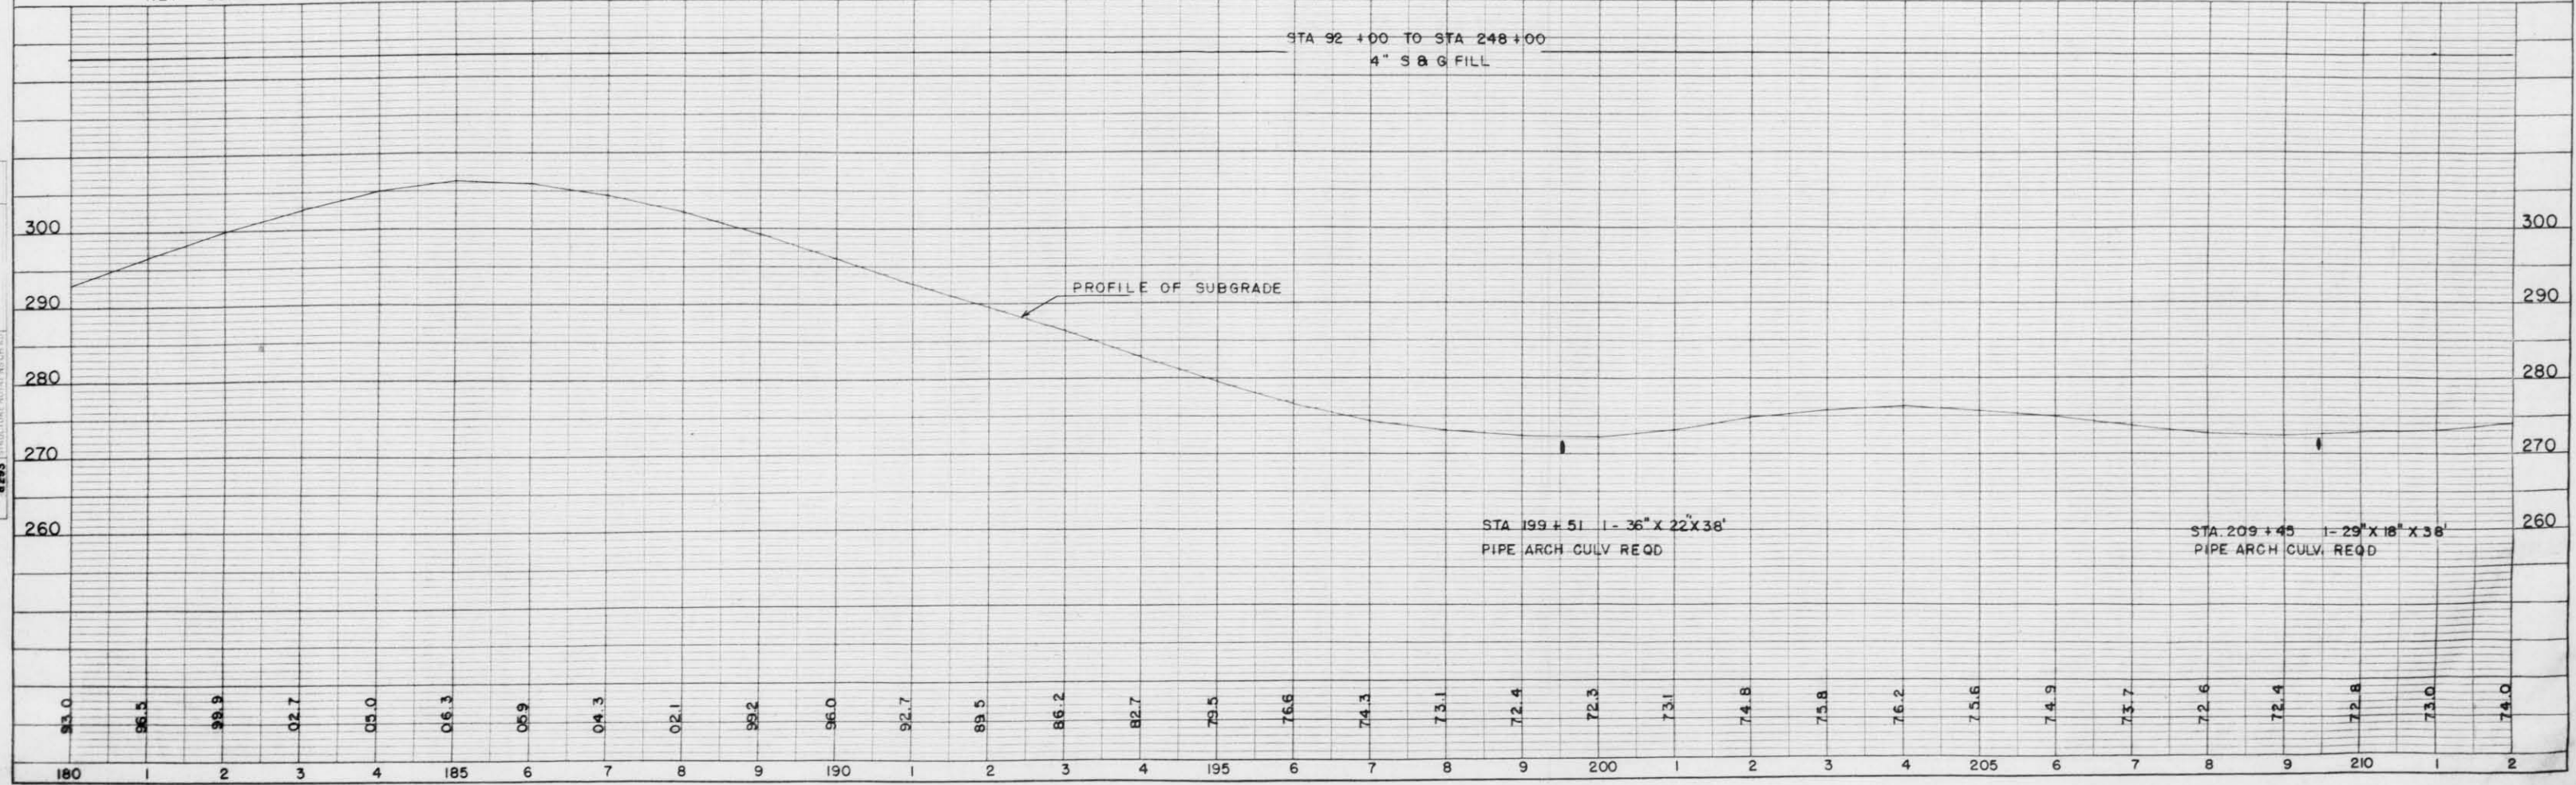

DATE: _____
 BY: _____
 CHECKED: _____
 NO. _____

PROFILE

DATE: _____
 BY: _____
 CHECKED: _____
 NO. _____