


PLAN
 SURVEYED
 NOTE BOOK ALIGNED CHECKED
 NO. 8298

PROFILE
 SURVEYED
 NOTE BOOK GRADES CHECKED
 NO. 8293

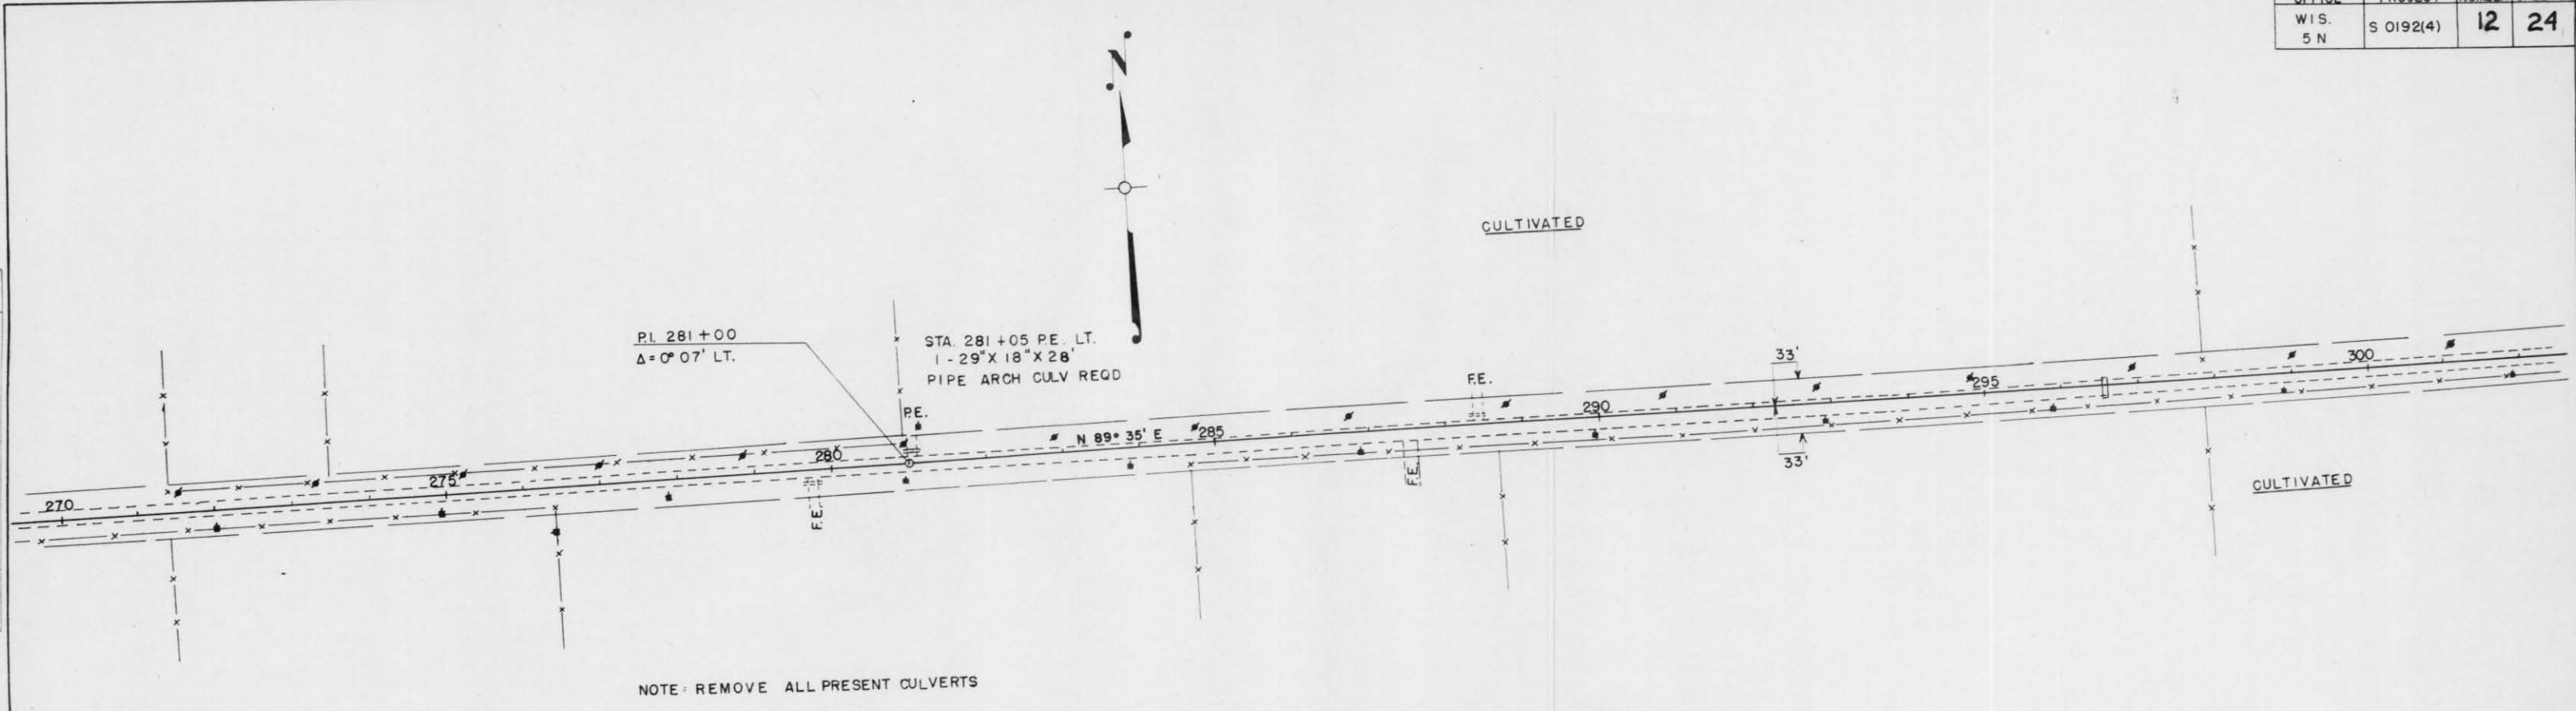

NOTE: REMOVE ALL PRESENT CULVERTS

NET LENGTH OF CENTERLINE STA. 272 - 302 = 3000 LIN. FT.

